



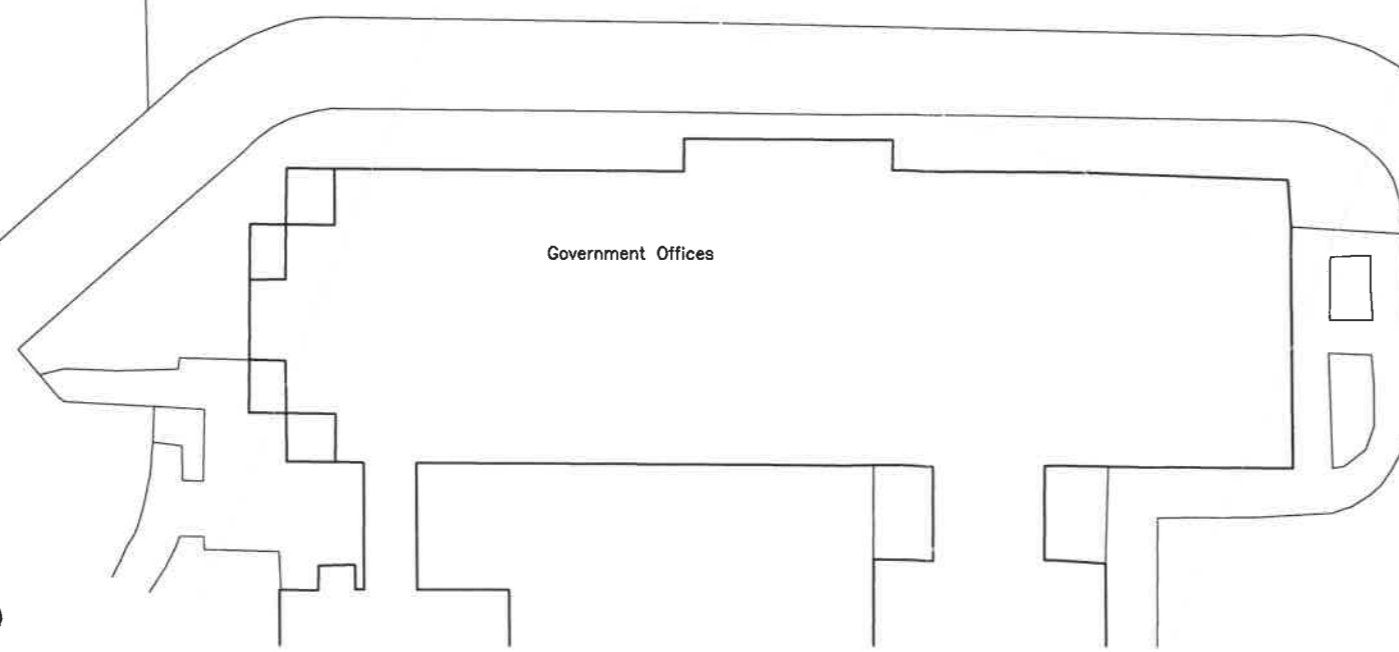
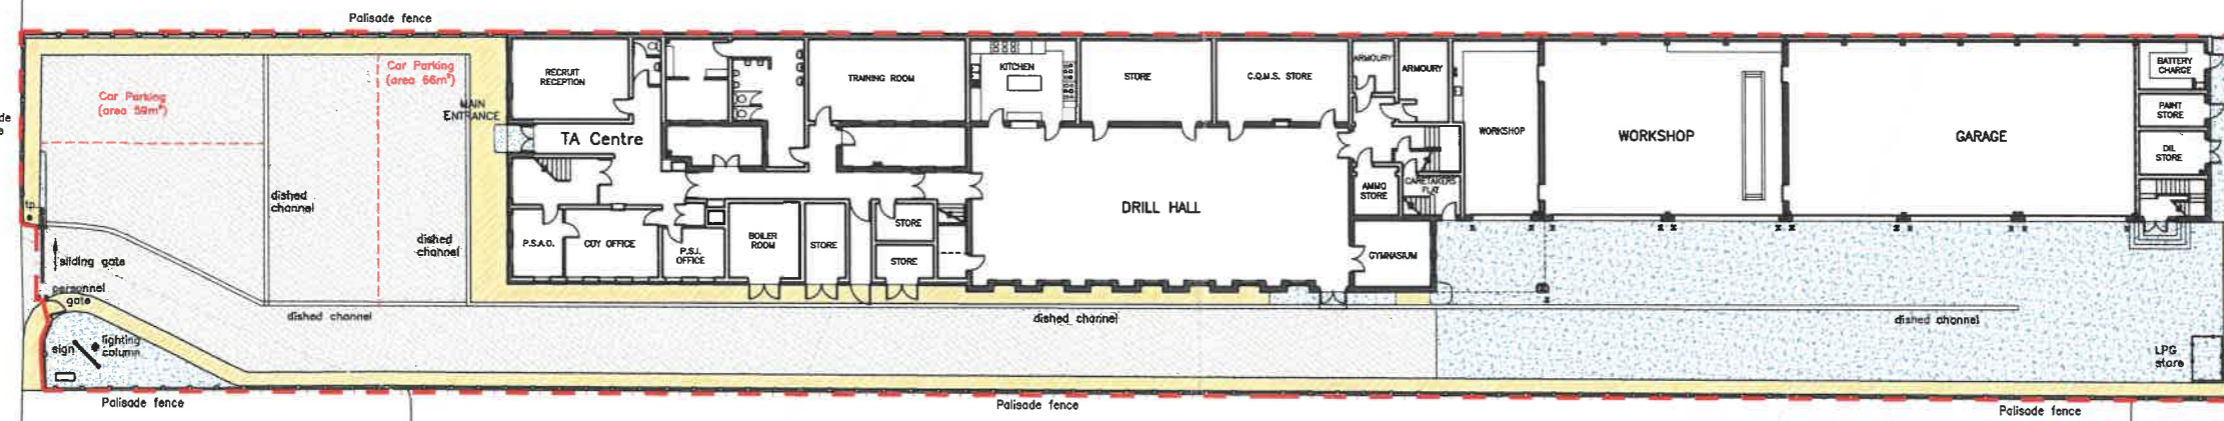


**LEGEND**

-  TARMAC AREAS
-  CONCRETE AREAS
-  PAVING FLAG AREAS
-  2380m<sup>2</sup> APPROX. SITE AREA WITHIN FENCING


NOTE :  
THIS DRAWING HAS BEEN PREPARED FROM REPRODUCED INFORMATION NO GUARANTEE OF ITS ACCURACY CAN BE GIVEN UNTIL SUCH TIME AS A FULL SITE SURVEY HAS BEEN UNDERTAKEN

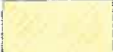

SITE LAYOUT scale 1:200



Do not scale. All setting out dimensions to be site confirmed prior to works commencing and any discrepancies confirmed to architect. This drawing is to be read in conjunction with all other architectural and structural engineers drawings.




Dixon Dawson Chartered Architects  
The Old Rectory  
Mains Park Road  
Chester-le-Street  
County Durham  
DH3 3PU  
T 0191 388 3277  
T 0191 388 6245  
F 0191 387 1426  
E jds@dixon-dawson.co.uk


Z COY 5 RRF,  
BACK WOODHORN ROAD, ASHINGTON,  
NORTHUMBERLAND, NE63 9DH.

SITE LAYOUT 1:200

Date:	Drawn:	Checked:	Sheet:	
10/02/12	A.S.	J.D.D	A.1	8182/01

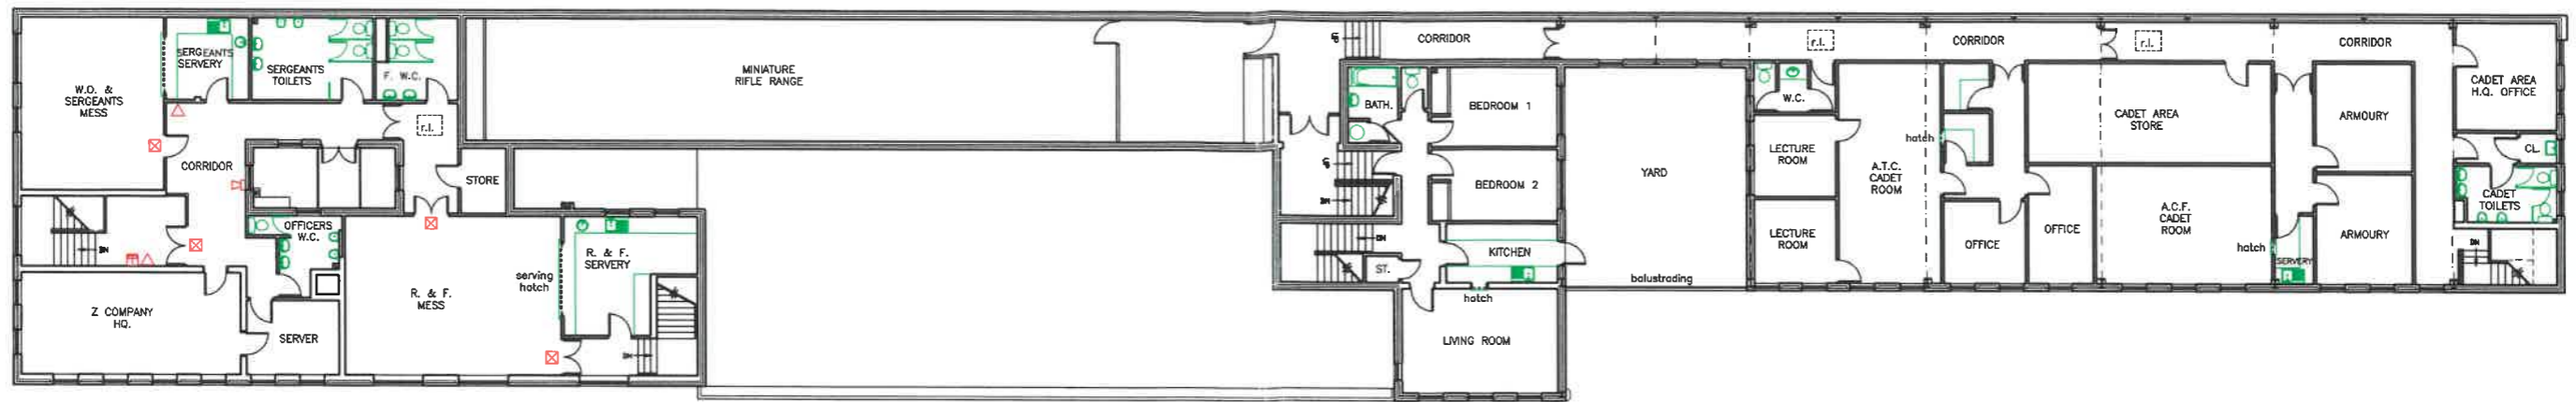

EXISTING FIRST FLOOR PLAN  
scale 1:125

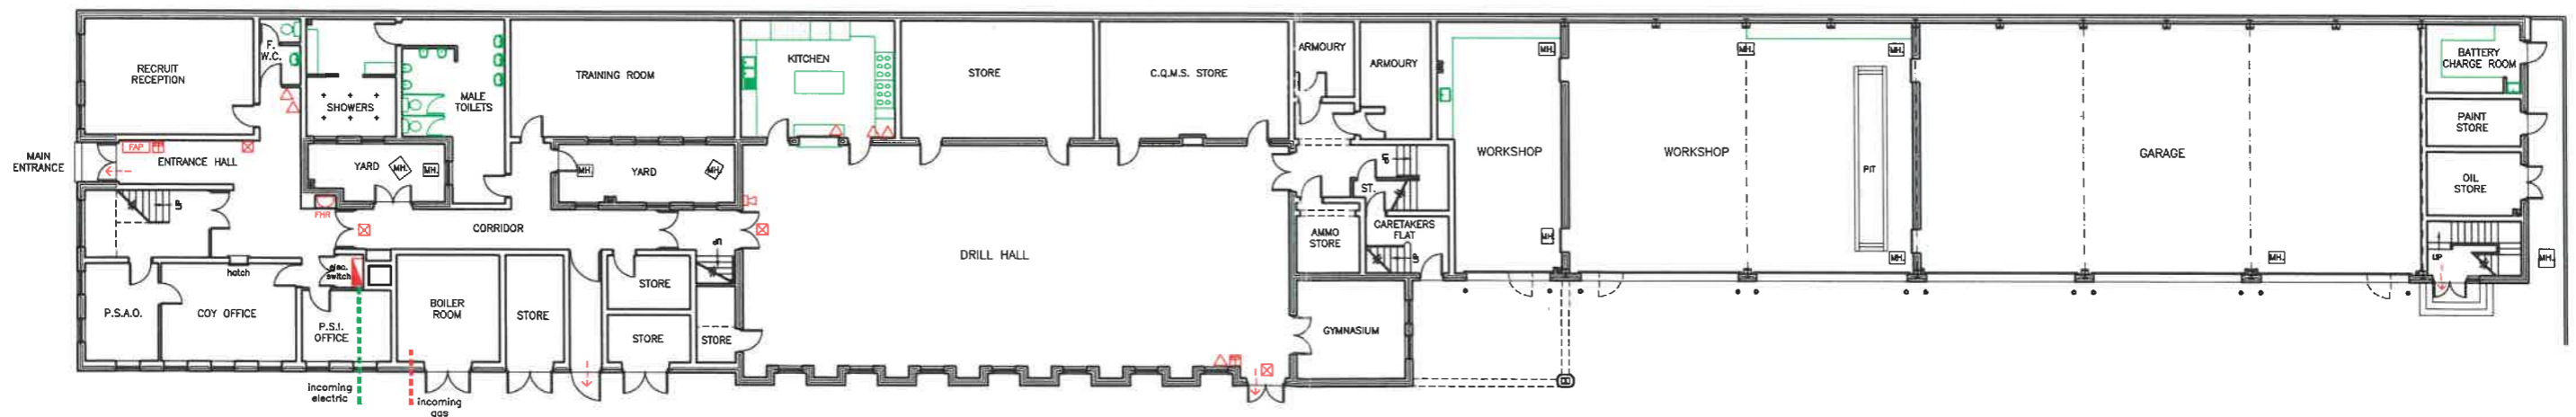

EXISTING GROUND FLOOR PLAN  
scale 1:125

- LEGEND**
- ☒ Indicates Fire Exit Sign.
  - ← Indicates final exit.
  - ☒ Indicates manual call point.
  - ☒ Indicates electric distribution board.
  - ☒ Indicates fire alarm panel.
  - ☒ Indicates incoming water main.
  - ☒ Indicates incoming electric supply.
  - ☒ Indicates incoming gas supply.
  - ☒ Indicates fire extinguisher.
  - ☒ Indicates fire alarm sounder.
  - ☒ Indicates fire hose reel.



Do not scale. All setting out dimensions to be site confirmed prior to works commencing and any discrepancies confirmed to architect. This drawing is to be read in conjunction with all other architectural and structural engineers drawings.

		Dixon Dawson Chartered Architects The Old Rectory Mains Park Road Chastleton Street County Durham DH3 3PU T 0191 388 3377 T 0191 388 6245 F 0191 387 1428 E jdd@dixondawson.co.uk	
		Z COY 5 RRF, BACK WOODHORN ROAD, ASHINGTON, NORTHUMBERLAND, NE63 9DH.	
GROUND FLOOR PLAN		1:125	
FIRST FLOOR PLAN		1:125	
Date:	Drawn:	Checked:	Sheet:
24/03/11	A.S.	J.D.D.	A.1
			<b>8092/1</b>