


BASEMENT 1:50

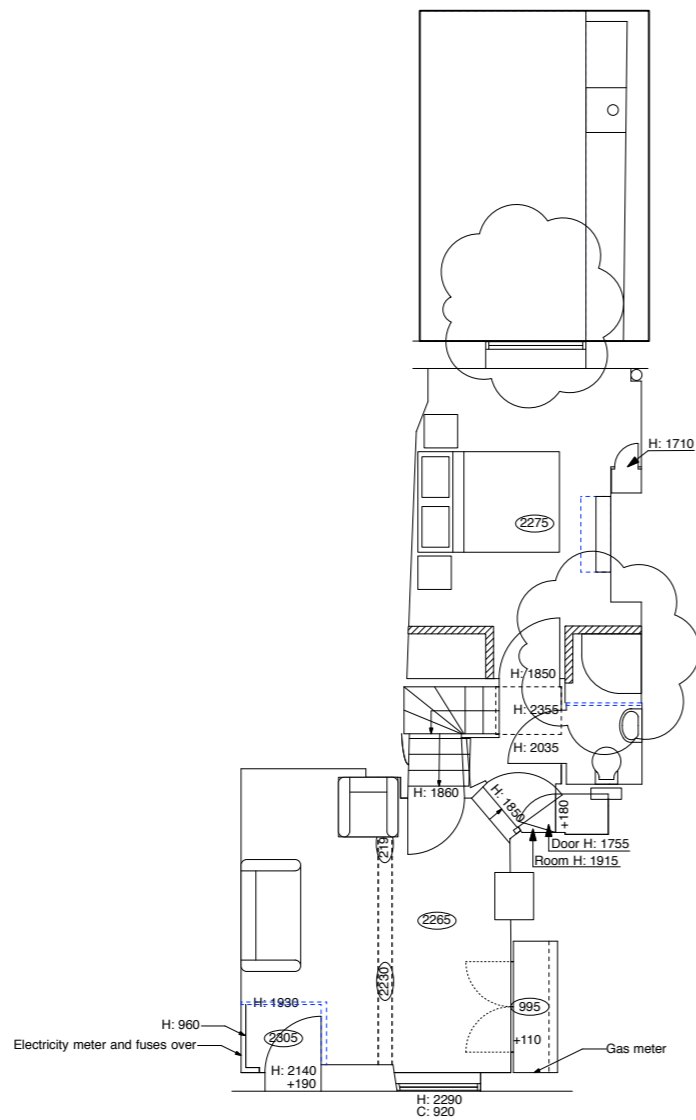


GROUND FLOOR 1:50




NORTH ELEVATION 1:50

NORTH ELEVATION 1:50

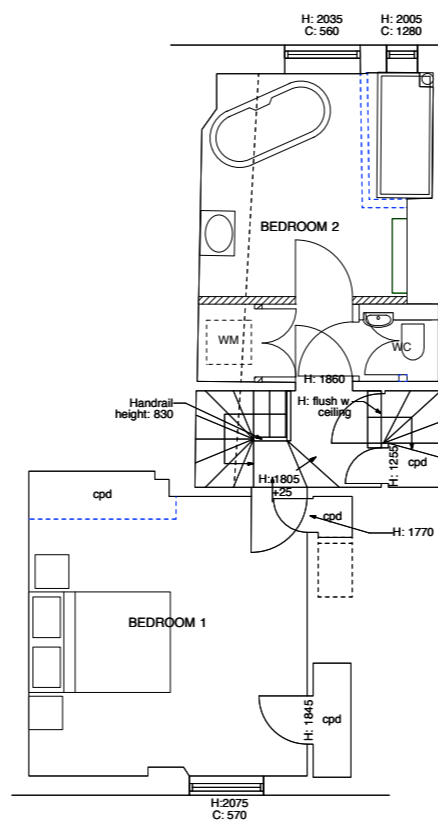

FIRST FLOOR 1:50

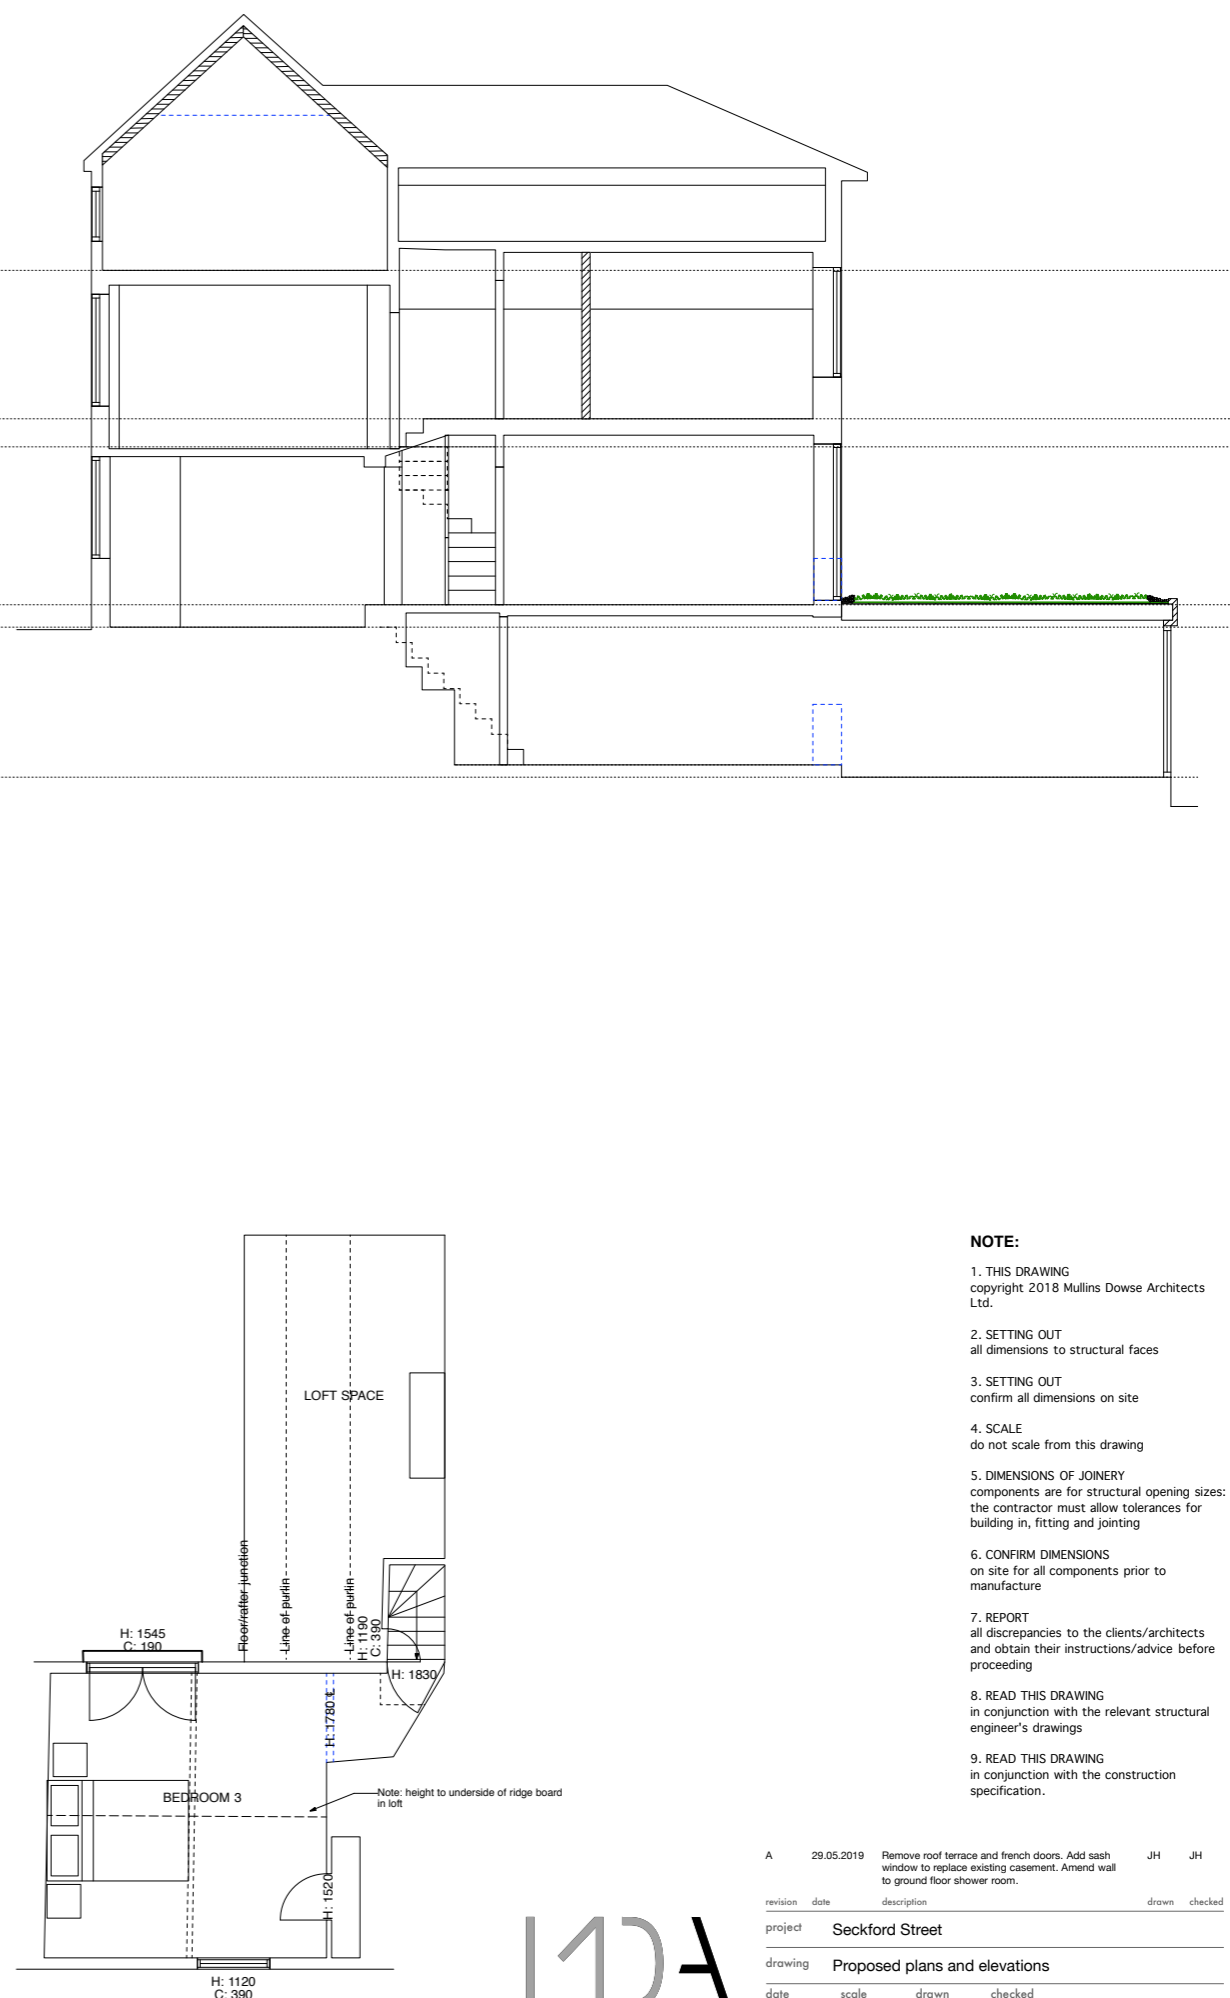

SECOND FLOOR 1:50

NOTE:

1. THIS DRAWING copyright 2018 Mullins Dowse Architects Ltd.
2. SETTING OUT all dimensions to structural faces
3. SETTING OUT confirm all dimensions on site
4. SCALE do not scale from this drawing
5. DIMENSIONS OF JOINERY components are for structural opening sizes: the contractor must allow tolerances for building in, fitting and jointing
6. CONFIRM DIMENSIONS on site for all components prior to manufacture
7. REPORT all discrepancies to the clients/architects and obtain their instructions/advice before proceeding
8. READ THIS DRAWING in conjunction with the relevant structural engineer's drawings
9. READ THIS DRAWING in conjunction with the construction specification.

revision	date	description	drawn	checked
A	29.05.2019	Remove roof terrace and french doors. Add sash window to replace existing casement. Amend wall to ground floor shower room.	JH	JH
project Seckford Street				
drawing Proposed plans and elevations				
date	scale	drawn	checked	
MAR 2019	1:50	HN	JH	
job ref	drawing			
6110	001A			



10A Quay Street, Woodbridge, Suffolk, IP12 1BX
01394 382544
www.mullinsdowse.co.uk

Mullins Dowse
Architects