




## GROUND FLOOR

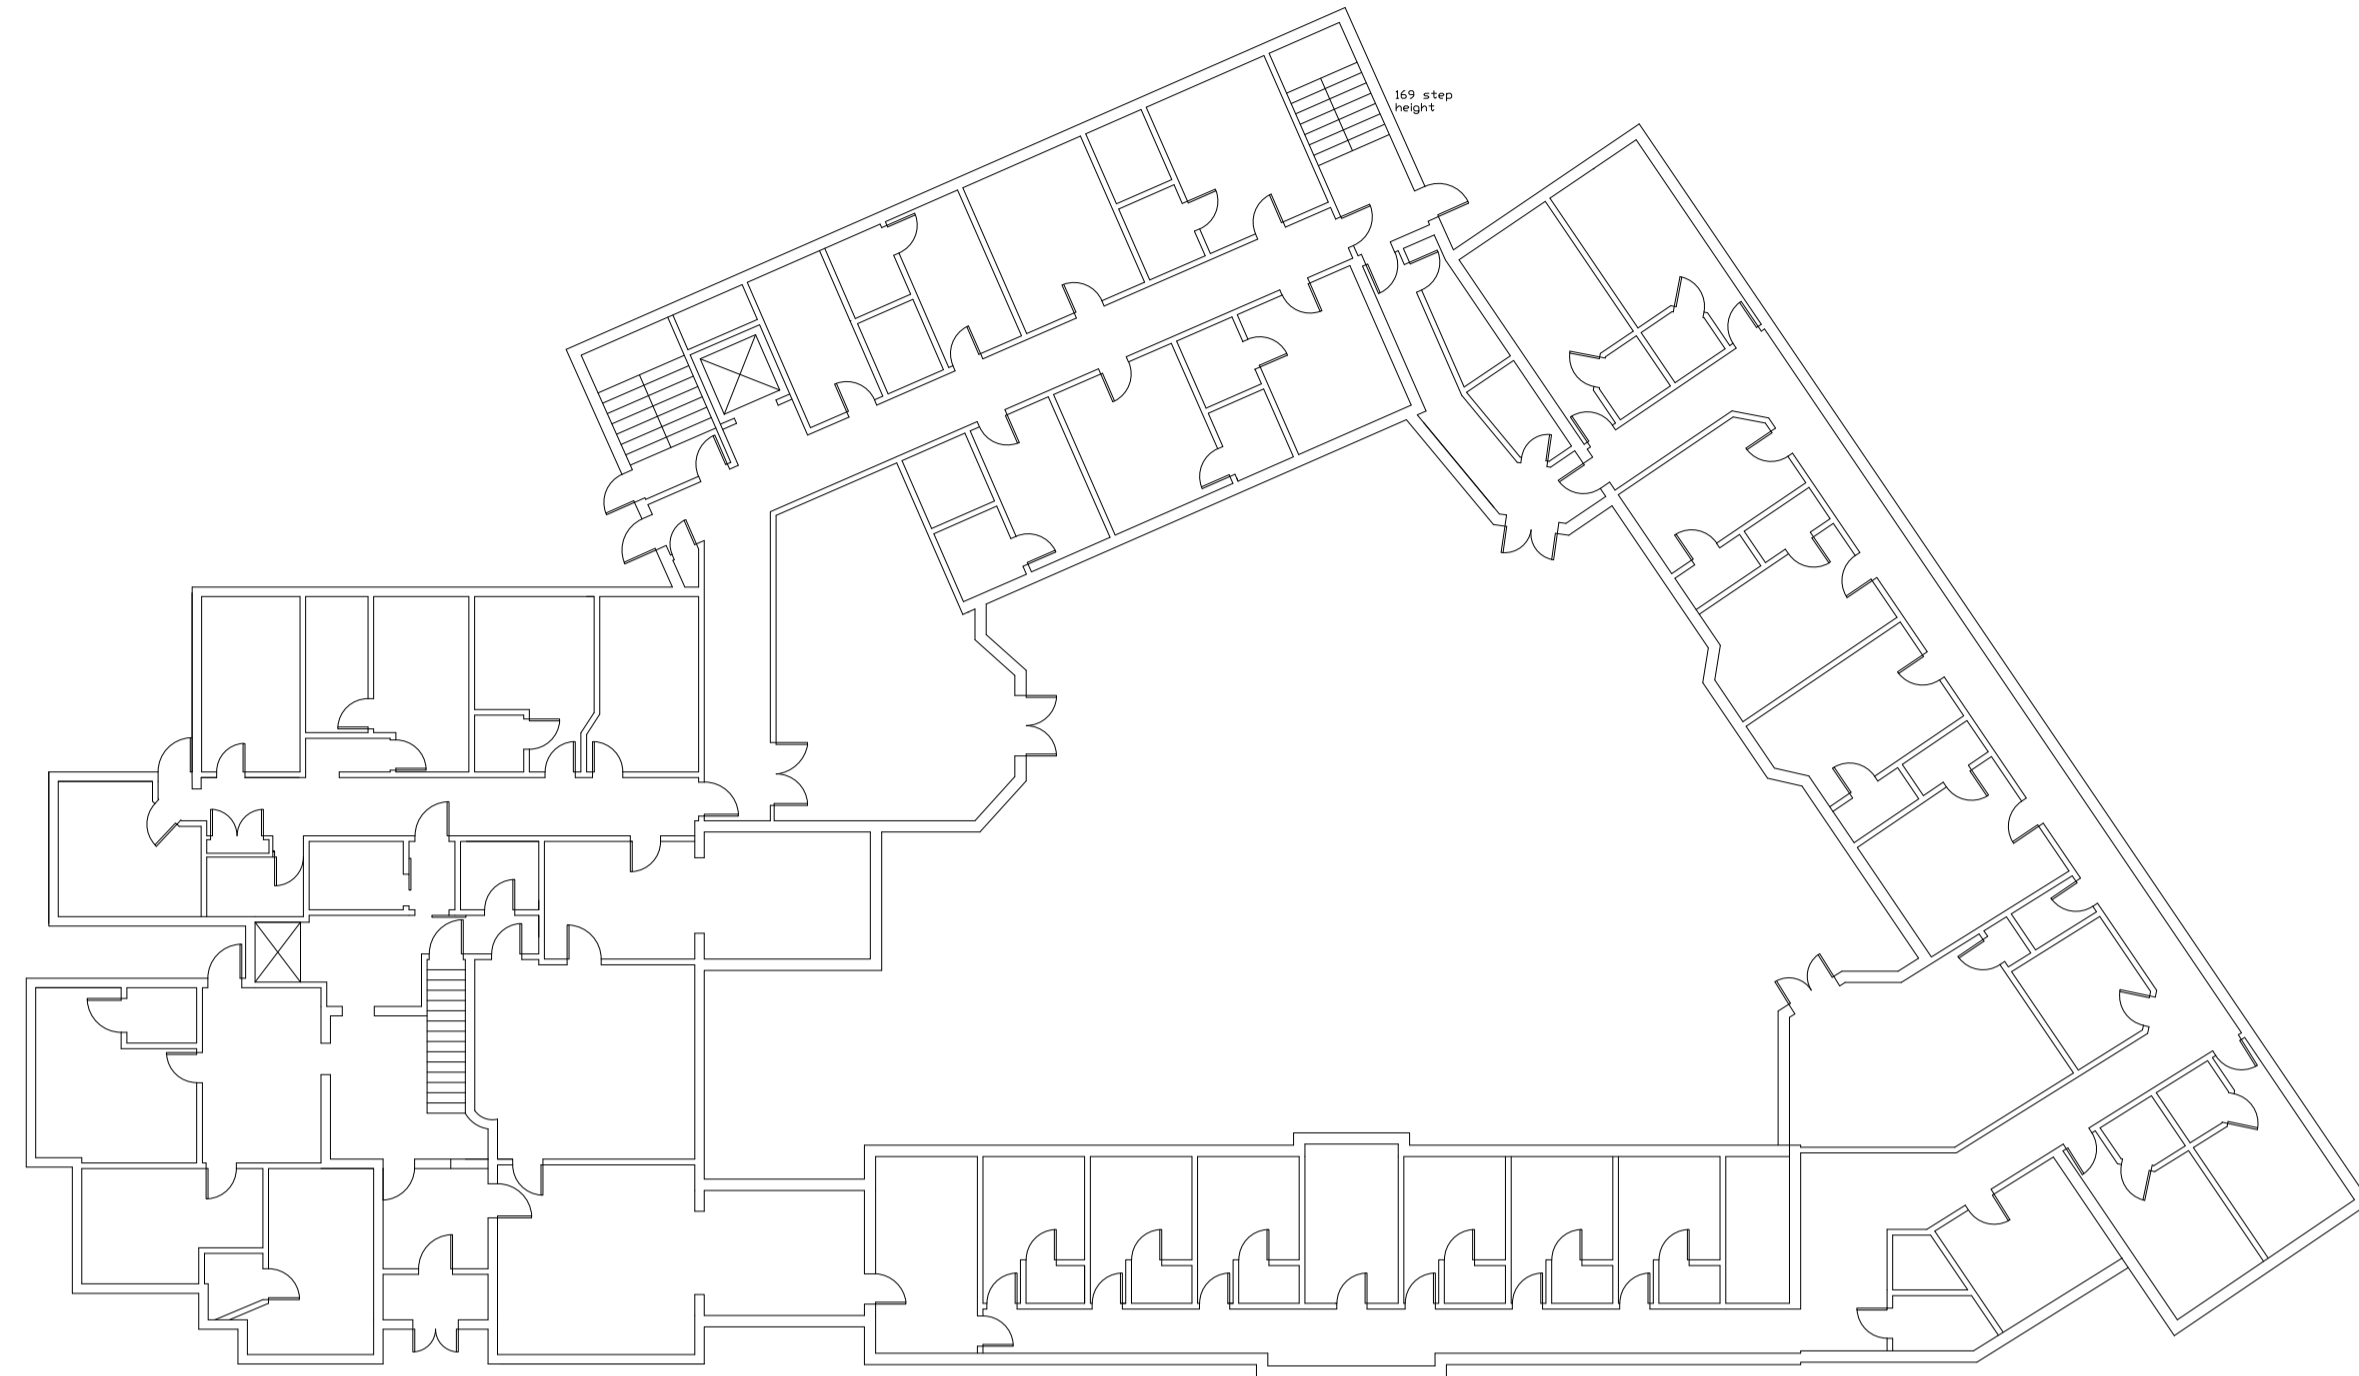


## SECOND FLOOR

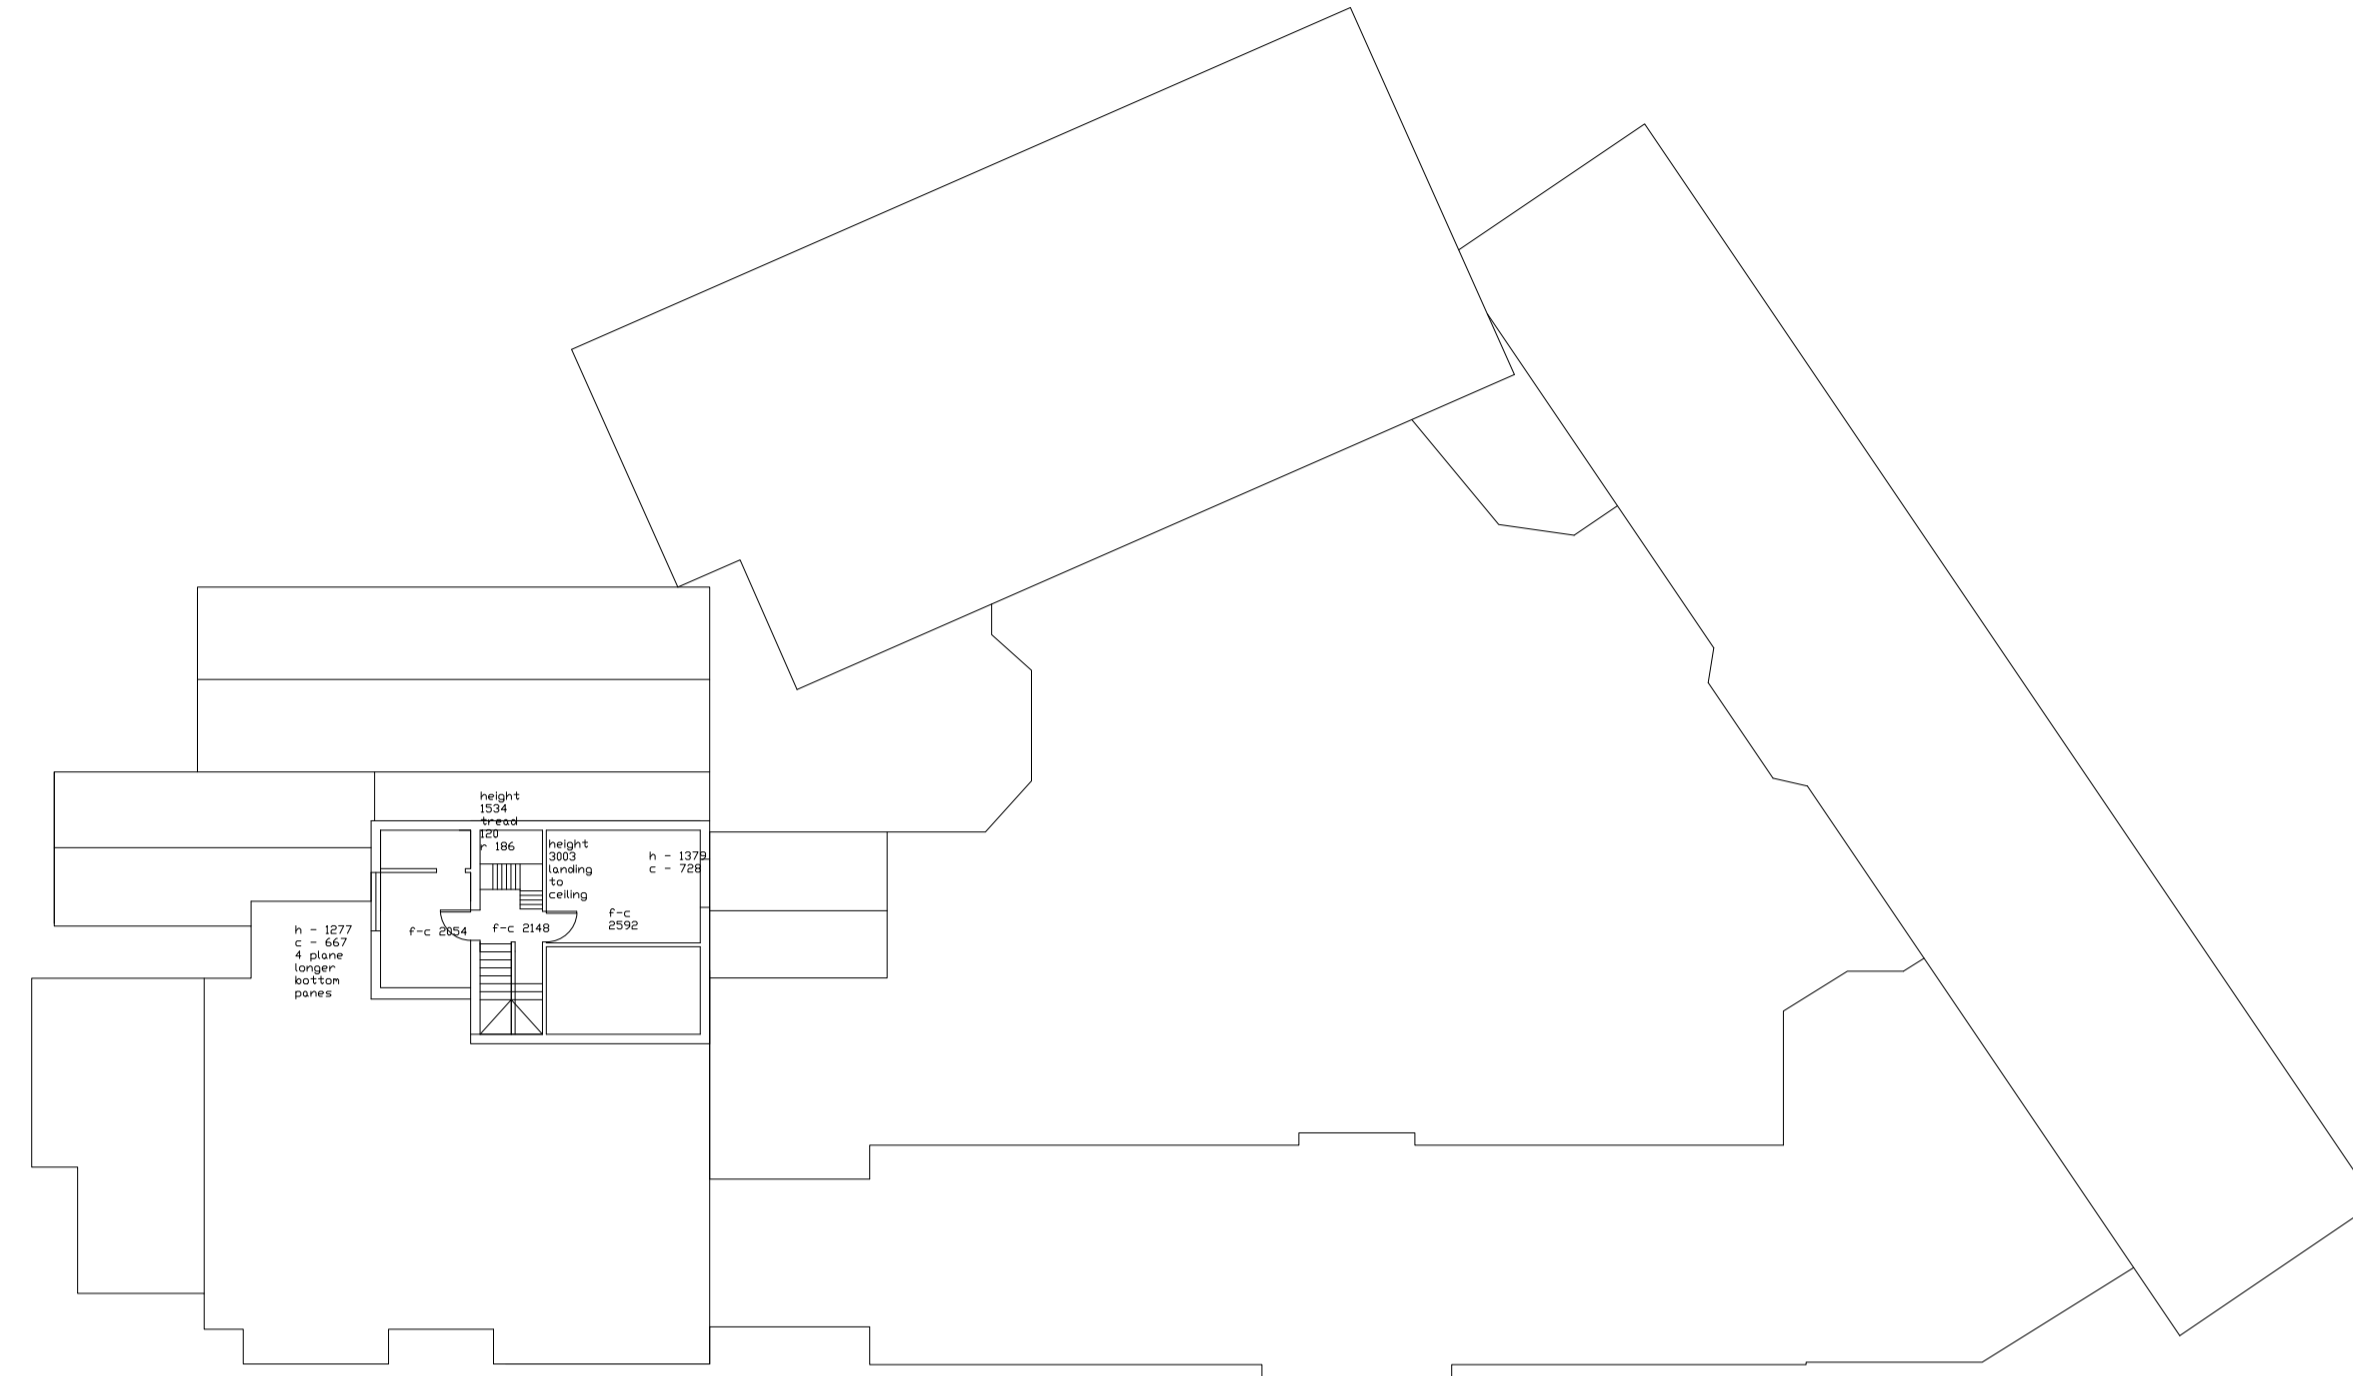

## FIRST FLOOR

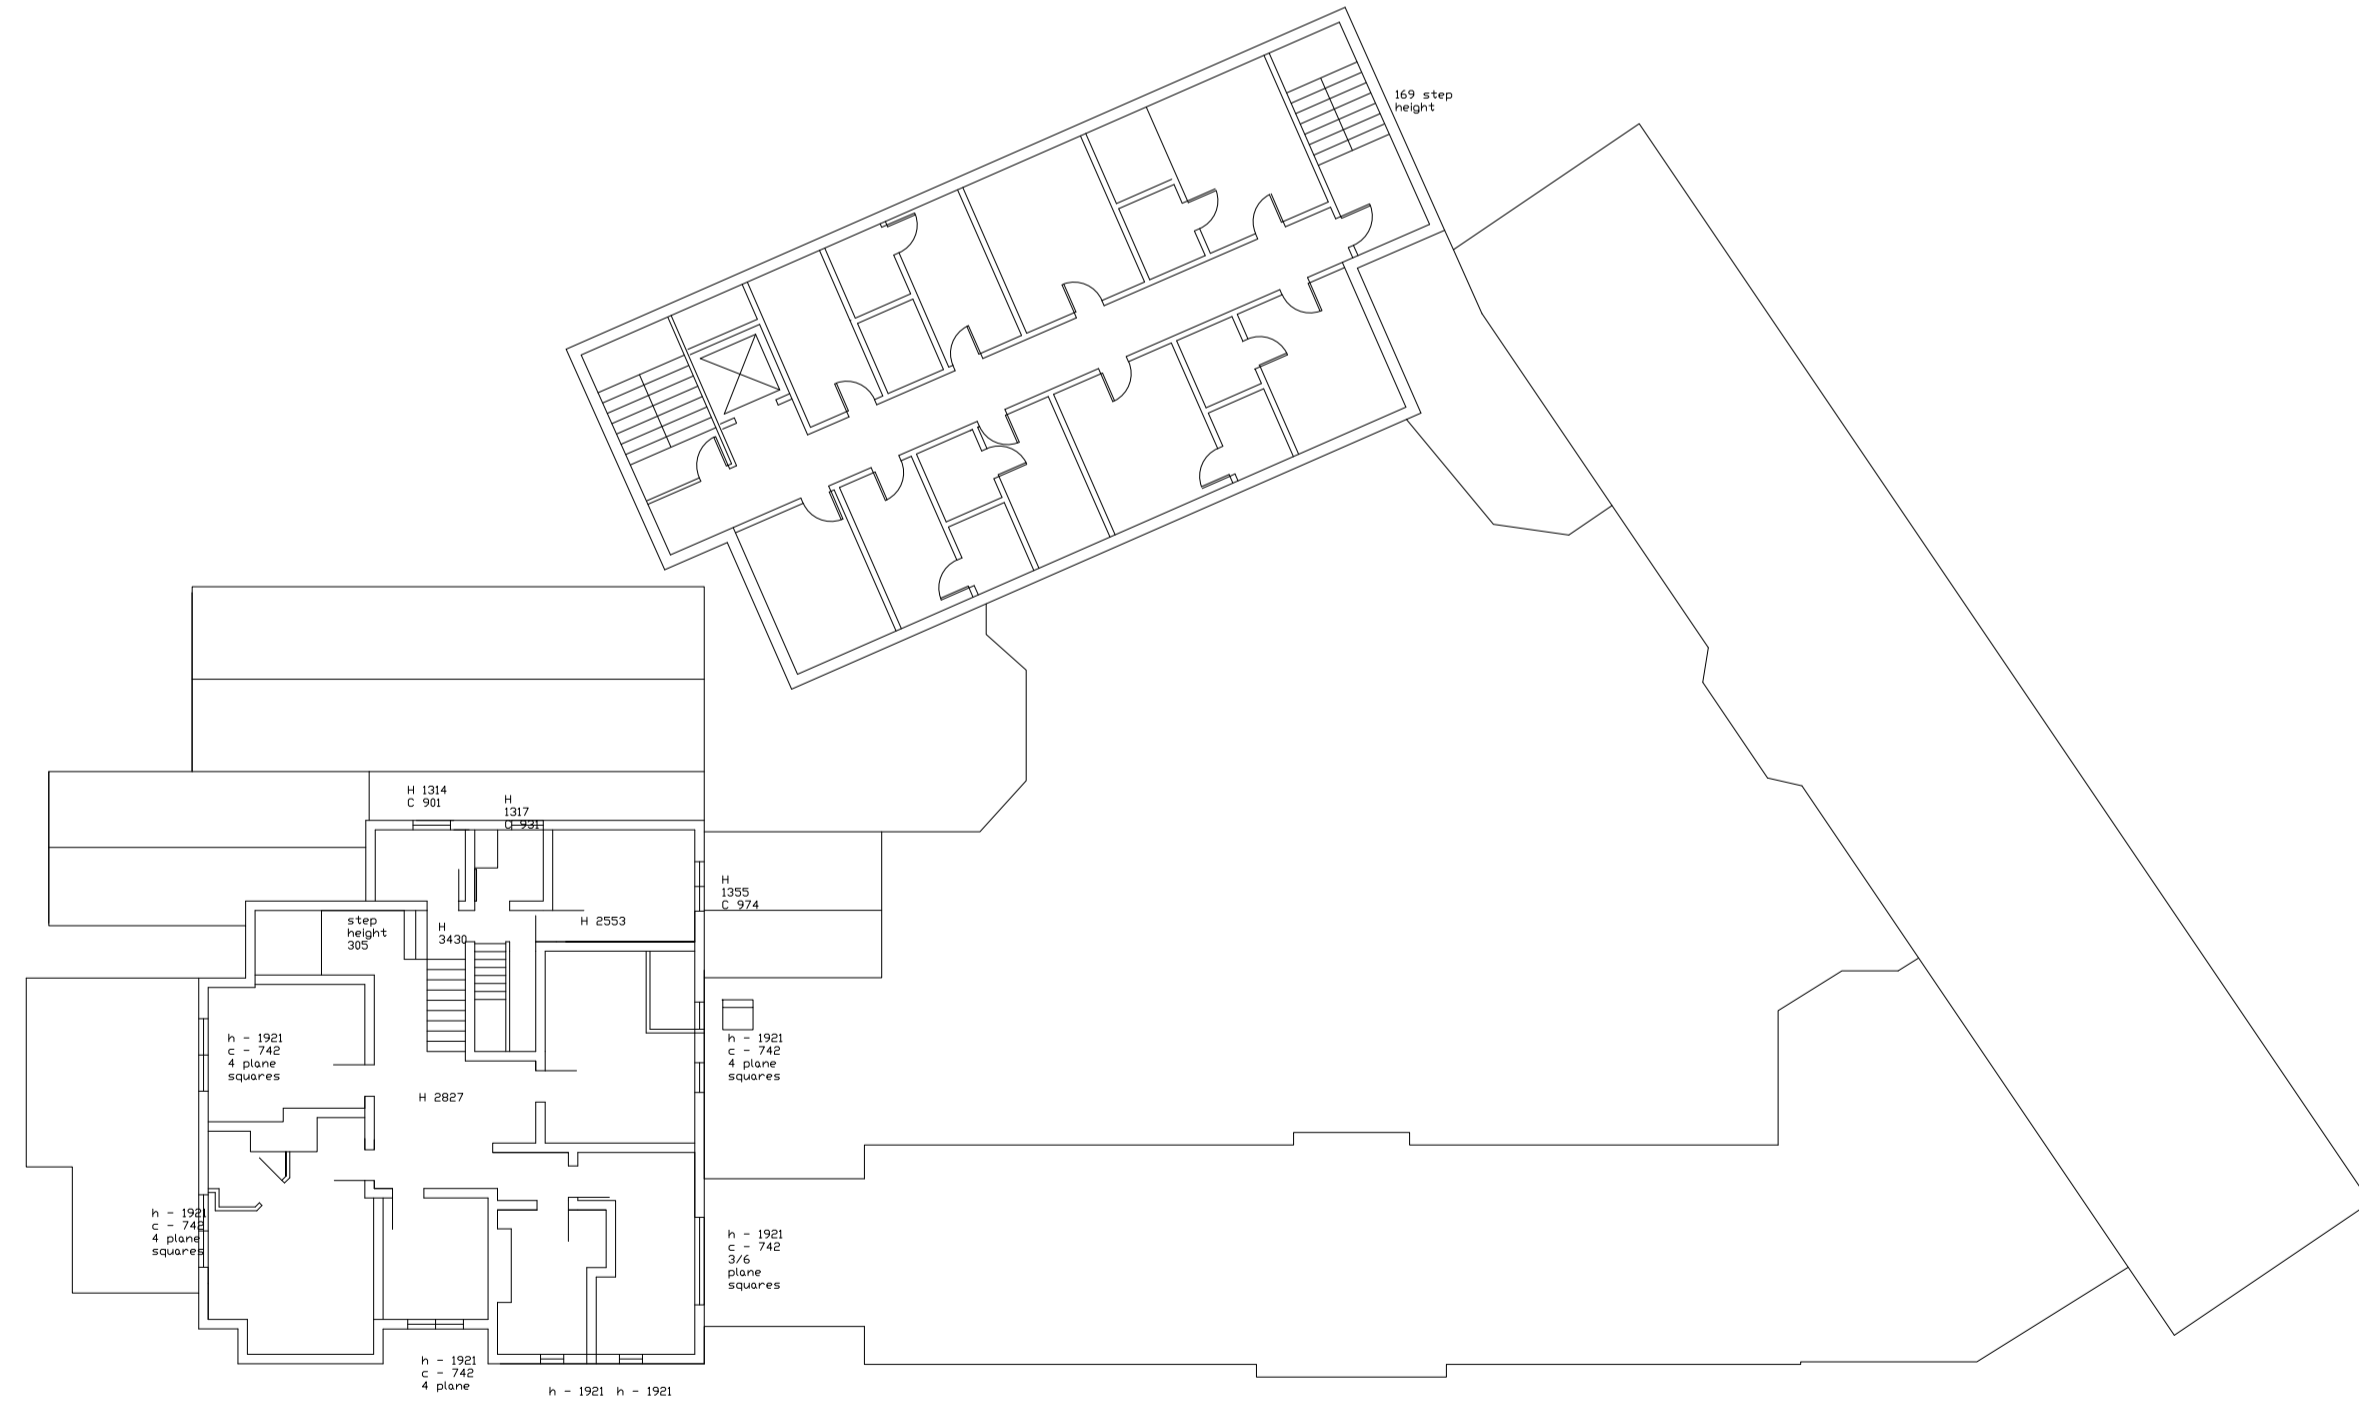

## THIRD FLOOR

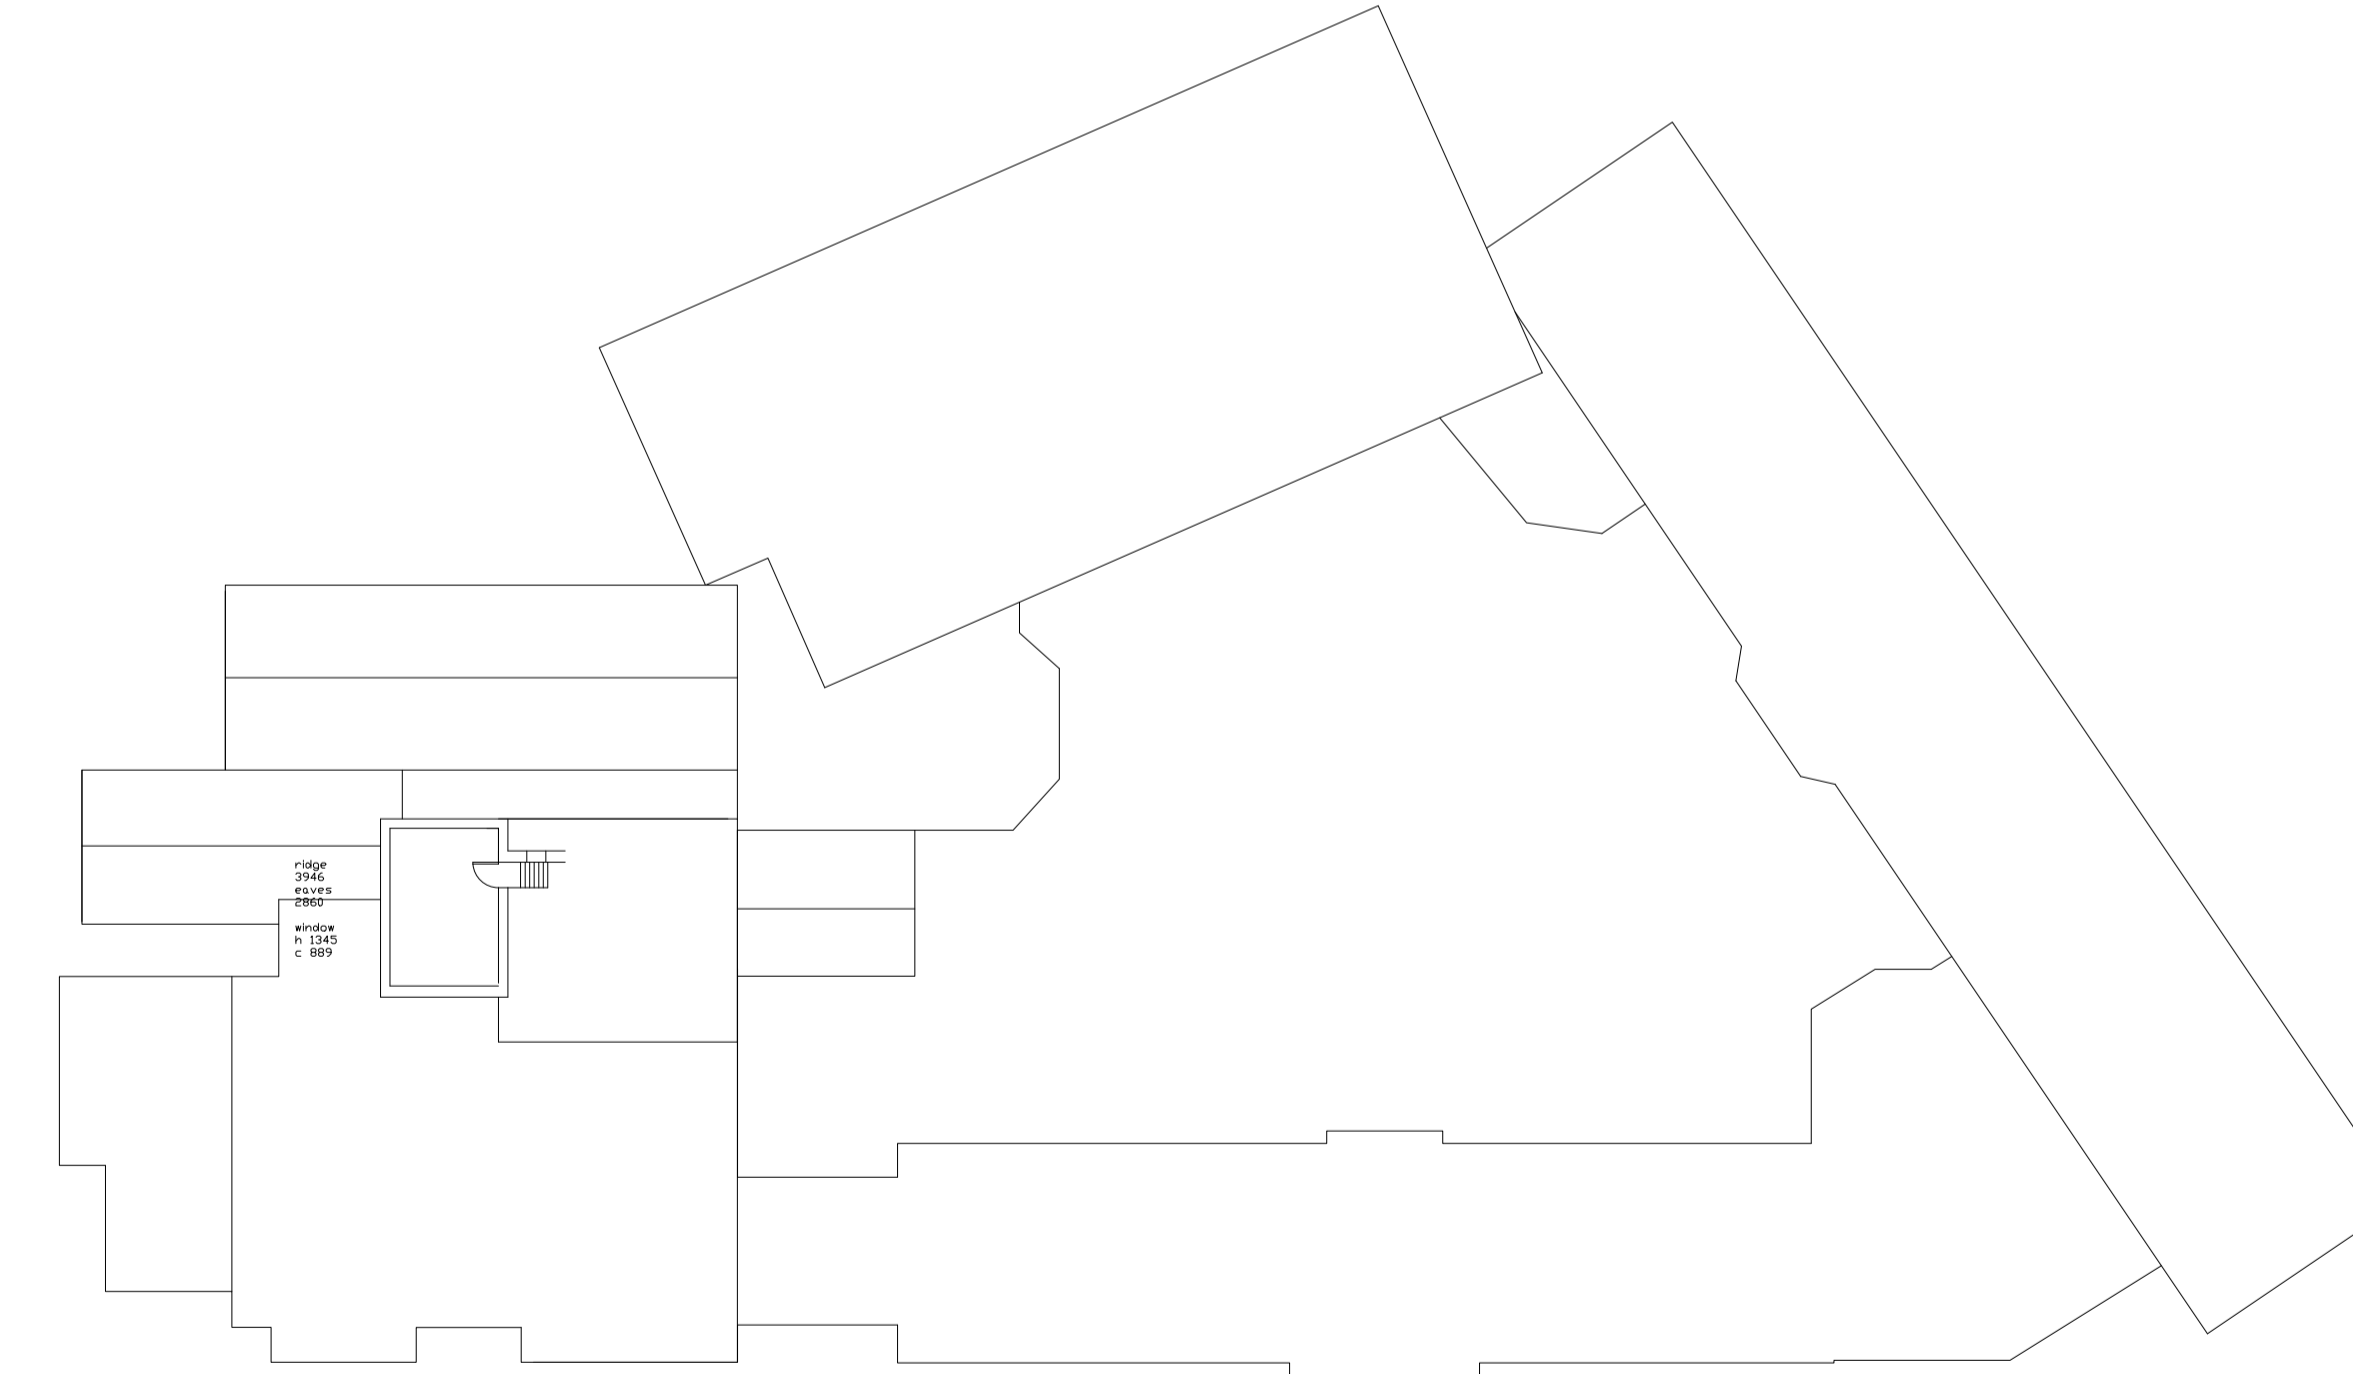

### Notes

Dimensions shall not be scaled from these drawings in preference to figured dimensions.

Any error or omission shall be reported to the Surveyors before proceeding with the work.

Figured dimensions and levels should be verified by the Contractor on site before construction or manufacture and any discrepancies brought to the attention of the Surveyors.

Copyright for all designs and drawing in whole or in part shall remain with the Surveyors in accordance with The Copyright Act.

### Revisions



202 High Street | Haverhill  
Essex | RM12 6QP  
T: 01702 470001  
E: office@stephensons.name  
www.stephensons.name

CHARTERED SURVEYORS  
TOWN PLANNERS  
ARCHITECTURAL DESIGN



### Client

**JK HEALTHCARE**

### Project

**CHALKNEY HOUSE**

### Detail

**EXITING FLOOR PLANS**

### Scale

**1: 500 @ A1**

Date  
**NOV 2020**

Drawn  
**IS**

Checked

Drawing No.  
**20-074/03**

Revision  
—

