

26M
24M
22M
20M
18M
16M
14M



NORTH EAST ELEVATION




SOUTH EAST ELEVATION

26M
24M
22M
20M
18M
16M
14M

26M
24M
22M
20M
18M
16M
14M



SOUTH WEST ELEVATION

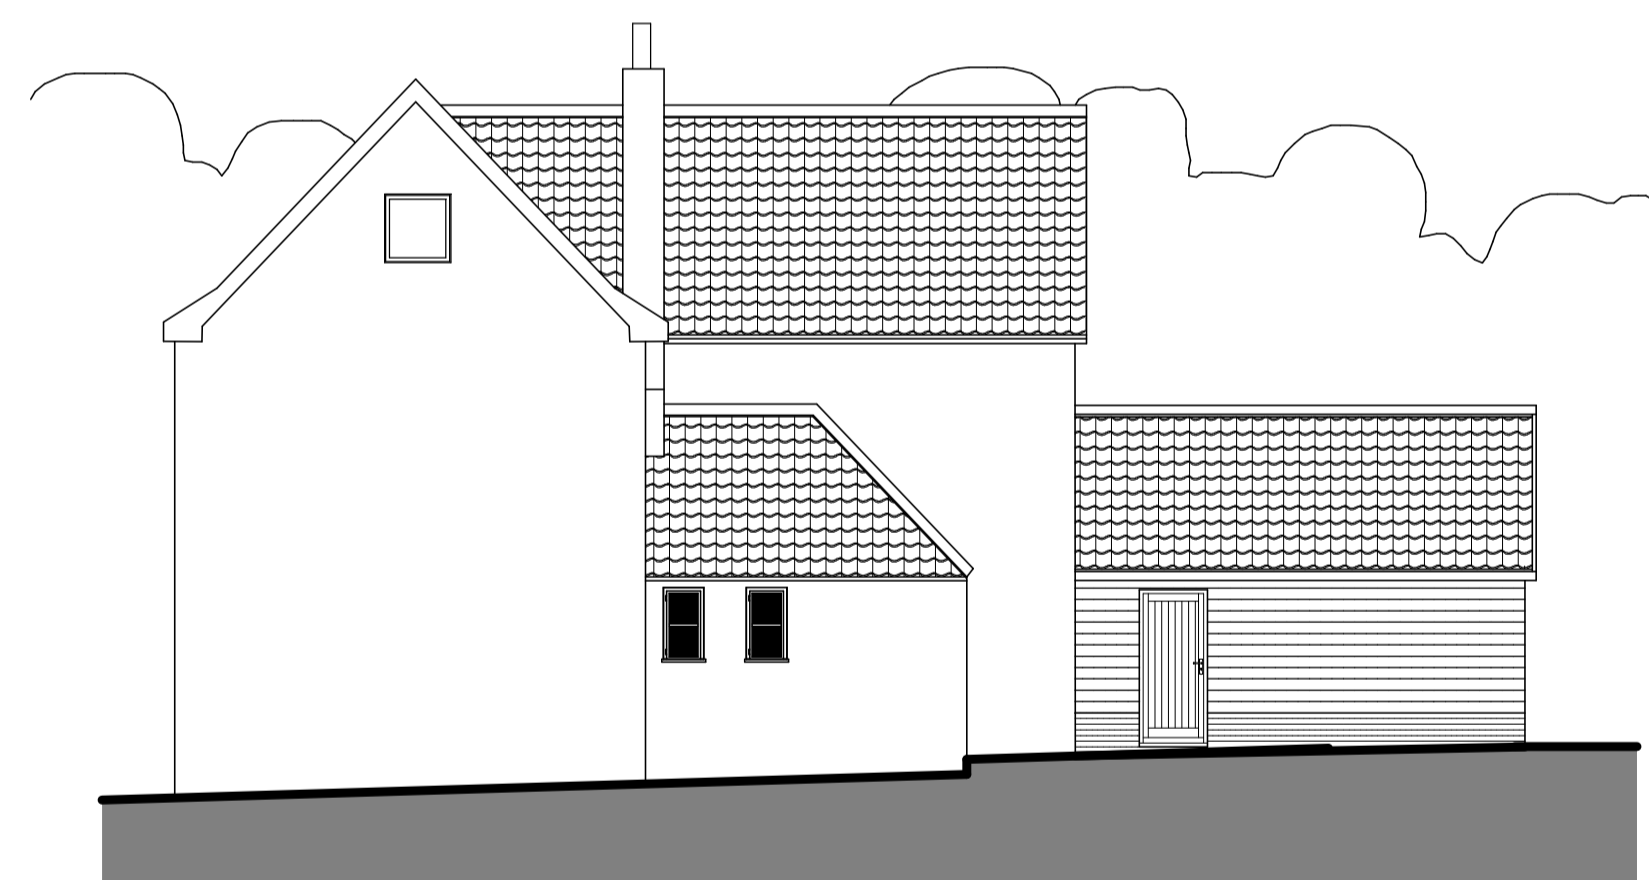

NORTH WEST ELEVATION

26M
24M
22M
20M
18M
16M
14M

Rev C. 03.04.14. North East elevation & garages amended.
Rev B. 30.01.14. South west elevation amended.
Rev A. 24.01.14. South west elevation amended.

2 Grange Business Centre
Tommy Flowers Drive
Grange Farm, Keegrave
Ipswich, Suffolk, IP5 2BY
Tel: 01473 620660
Fax: 01473 620627
Mobile: 07850 911054
Email: architects@patrickallen.org.uk
www.patrickallen.org.uk



Registered No. 4692501

PROJECT
**PROPOSED ALTERATIONS
ANGEL INN, BRAMFORD, IPSWICH.**

CLIENT
Merchant Projects

DRAWING
**PROPOSED ELEVATIONS
PLOTS A & B**

SCALE	PAPER SIZE	DATE	DRAWN
1:100	A1	JUNE 2013	ZRJ

DRAWING NUMBER
3184-512C