



NOTE THE PROPERTY OF THIS DRAWING AND DESIGN IS VESTED IN H. D. WILLIAMS Ltd. AND MUST NOT BE COPIED OR REPRODUCED IN ANY WAY WITHOUT THEIR WRITTEN CONSENT. Copyright © H. D. Williams Ltd. All Rights Reserved

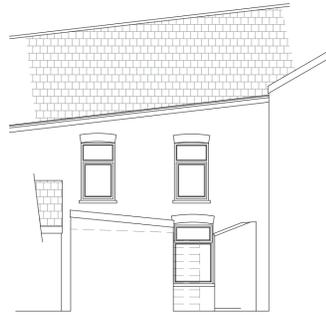


EXISTING REAR ELEVATION
scale 1:100

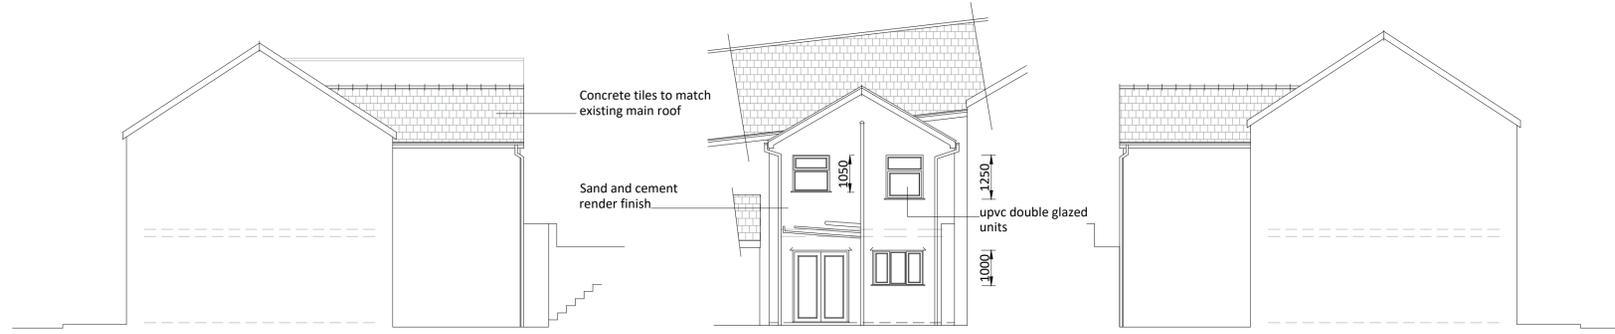

PROPOSED SIDE ELEVATION
scale 1:100

PROPOSED REAR ELEVATION
scale 1:100


PROPOSED SIDE ELEVATION
scale 1:100

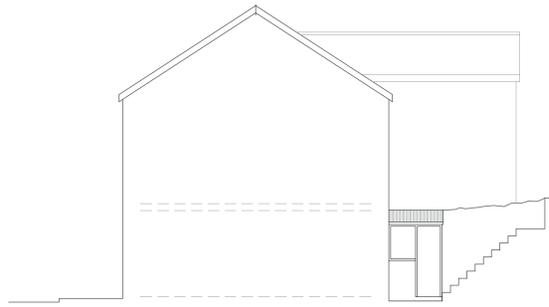

EXISTING SIDE ELEVATION
scale 1:100




EXISTING SIDE ELEVATION
scale 1:100

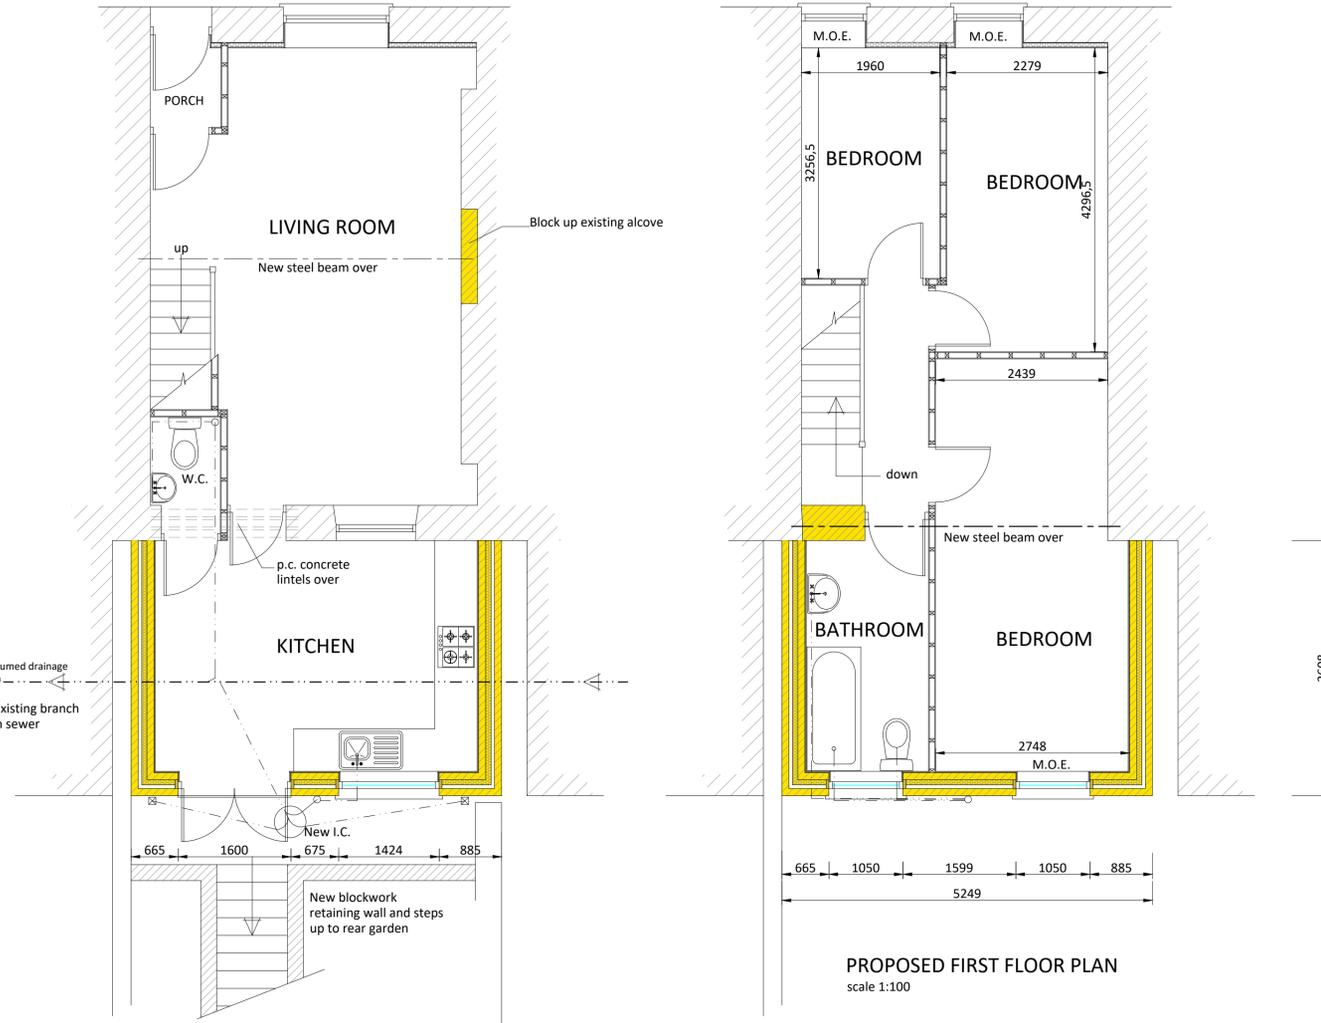


PROPOSED GROUND FLOOR PLAN
scale 1:100

PROPOSED FIRST FLOOR PLAN
scale 1:100

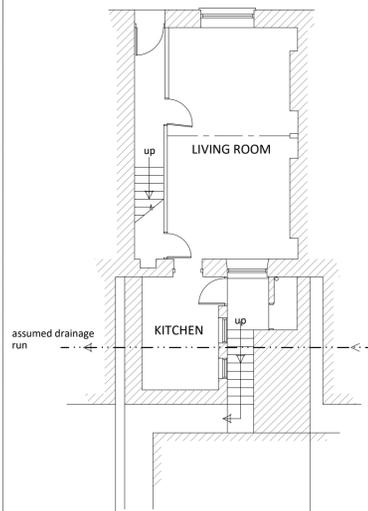

EXISTING GROUND FLOOR PLAN
scale 1:100

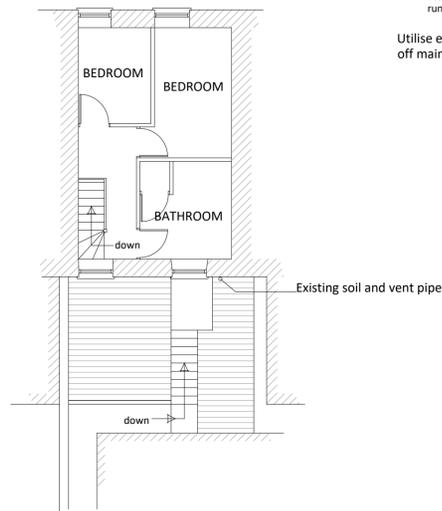

EXISTING FIRST FLOOR PLAN
scale 1:100

PLANNING DRAWING

Revision	Date	Description

H. D. WILLIAMS Ltd.
F.R.I.C.S.

CHARTERED QUANTITY SURVEYOR
MAINTFESURWR SIARTREDIG

123, Trealaw Road, Tonypandy,
Mid Glam., CF40 2NP.
Tel. (01443) 441078 Fax (01443) 434191
email: hdwilliams1@hotmail.co.uk

Client: Mr. Dean Parslowe
26, Webster Street,
Treharris,
CF46 5HP

Project: Proposed Two Storey Rear Extension
with internal modifications
at
26, Webster Street, Treharris.

Title: EXISTING AND PROPOSED FLOOR PLAN
AND ELEVATIONS

Date: June, 2021 Scale: as noted at A1

Drawing Number: hdw/ph/dp.01 Job Ref. Revision

