

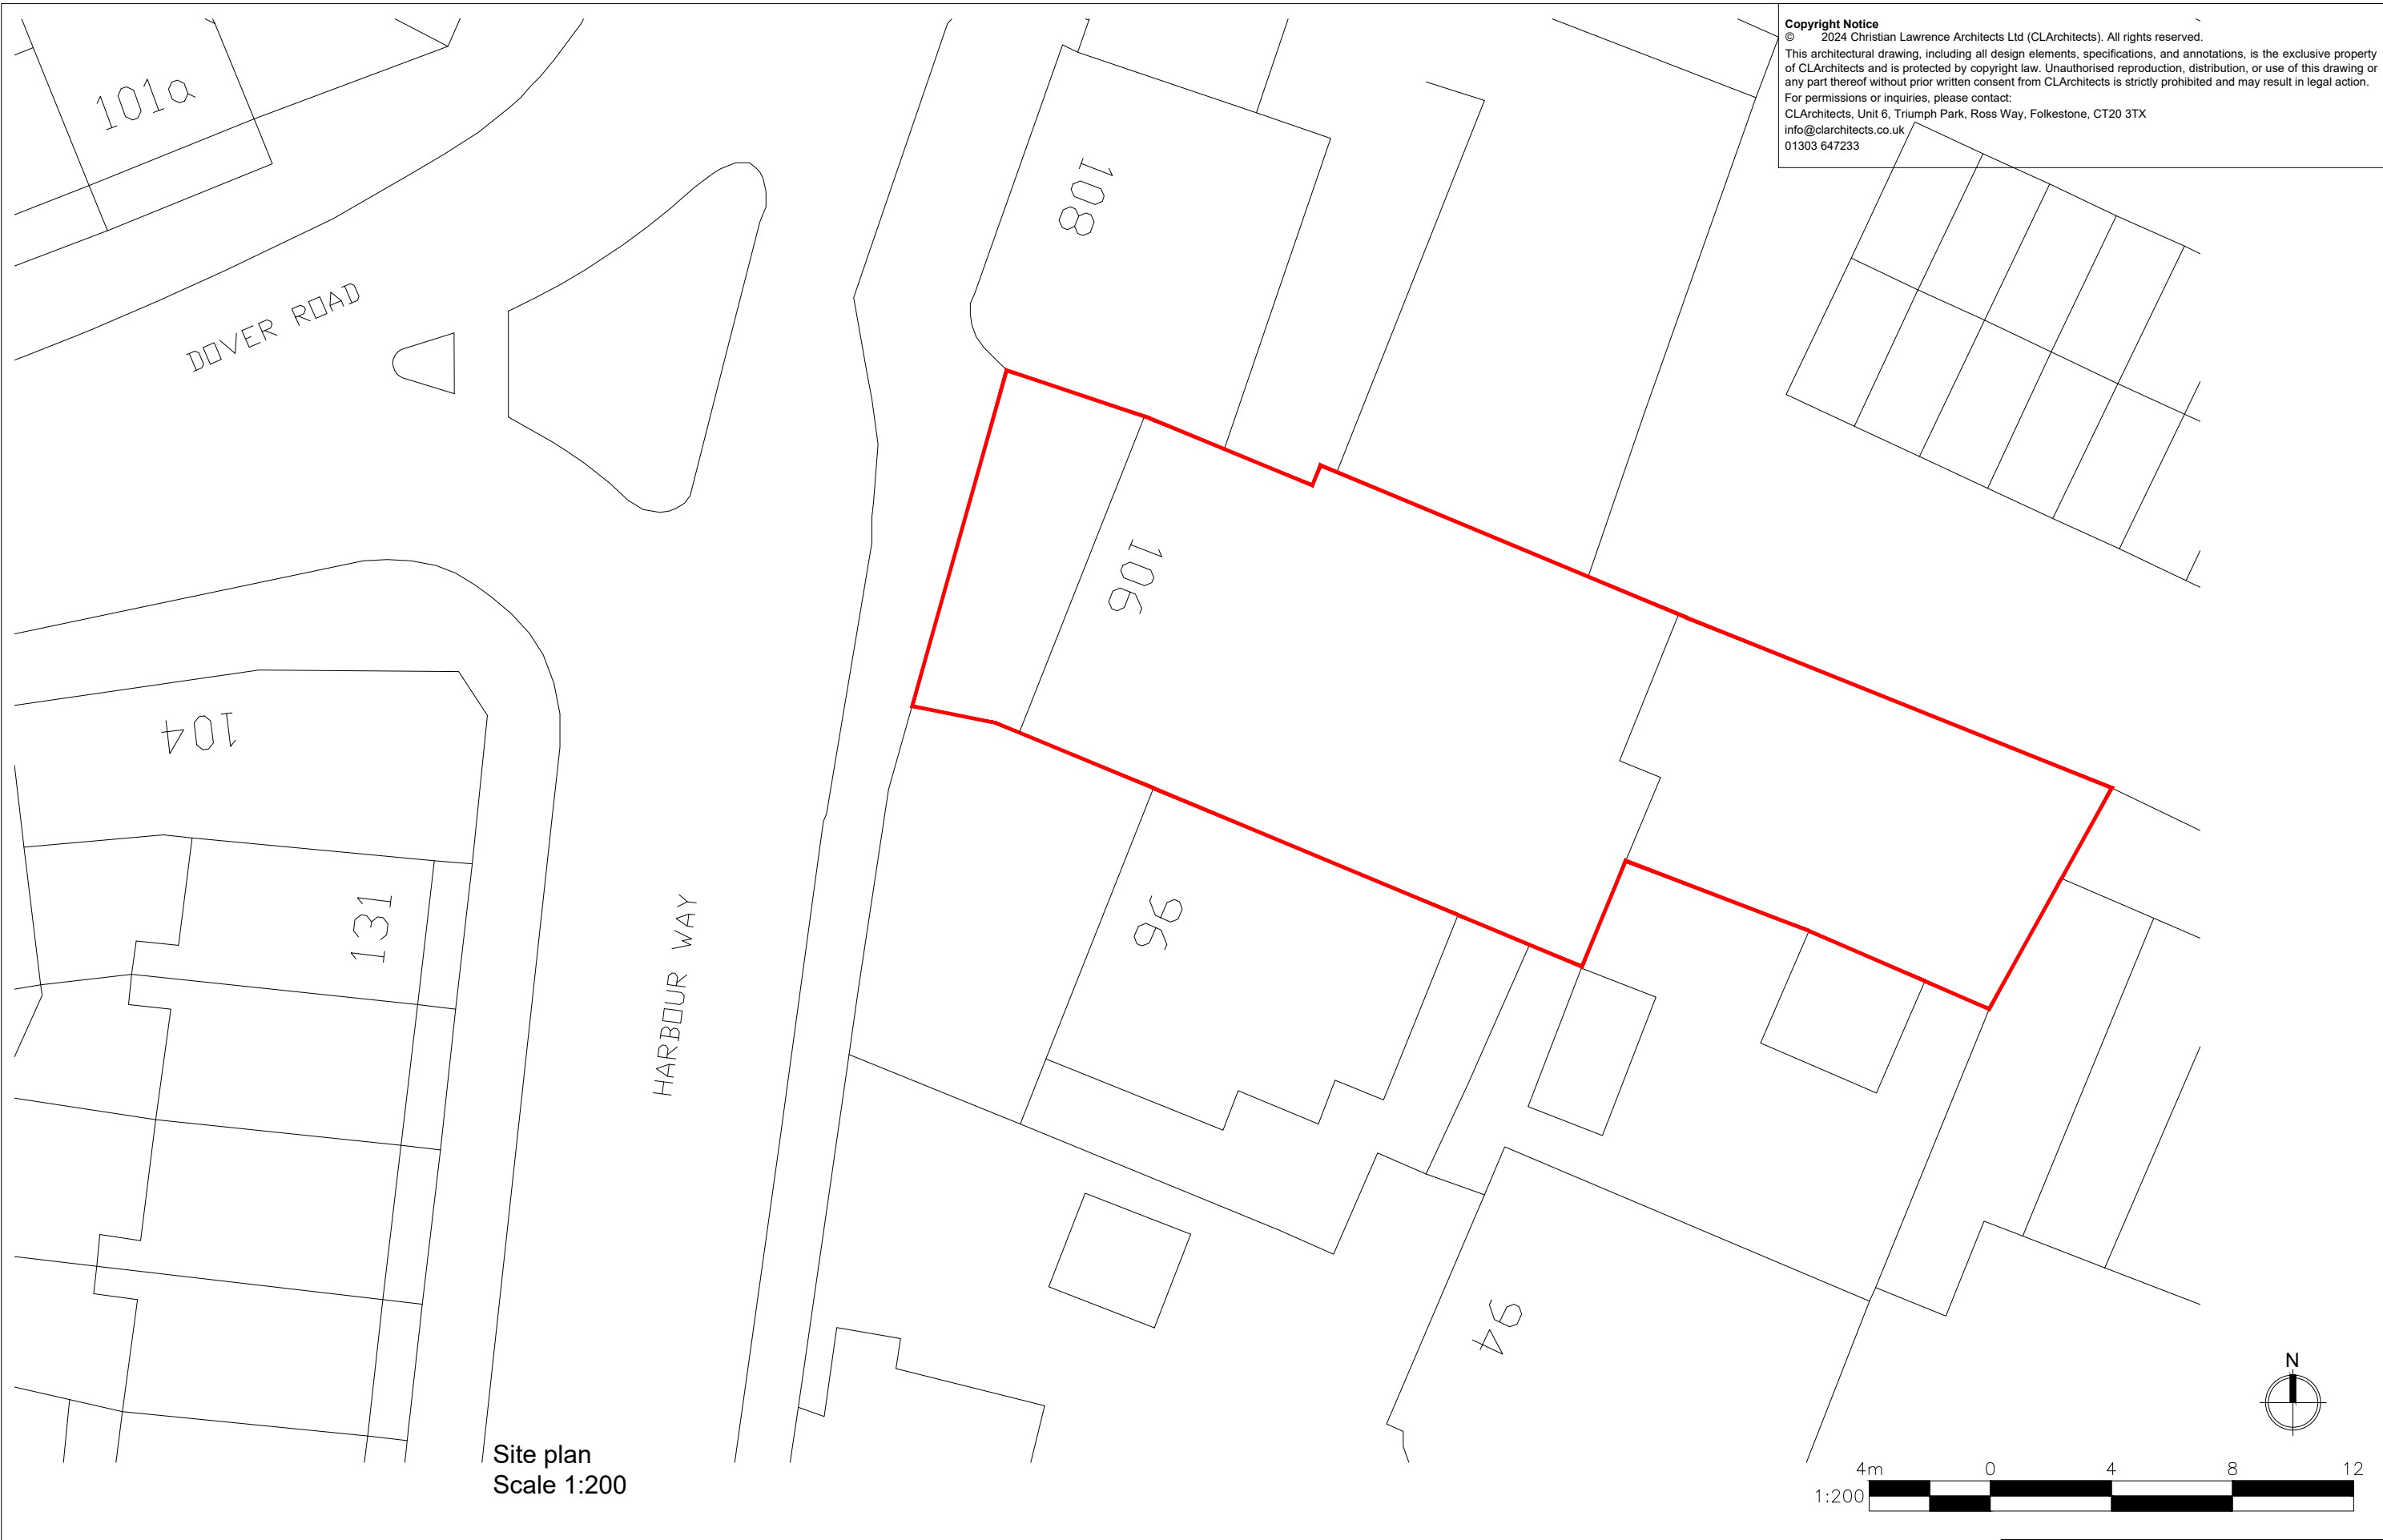


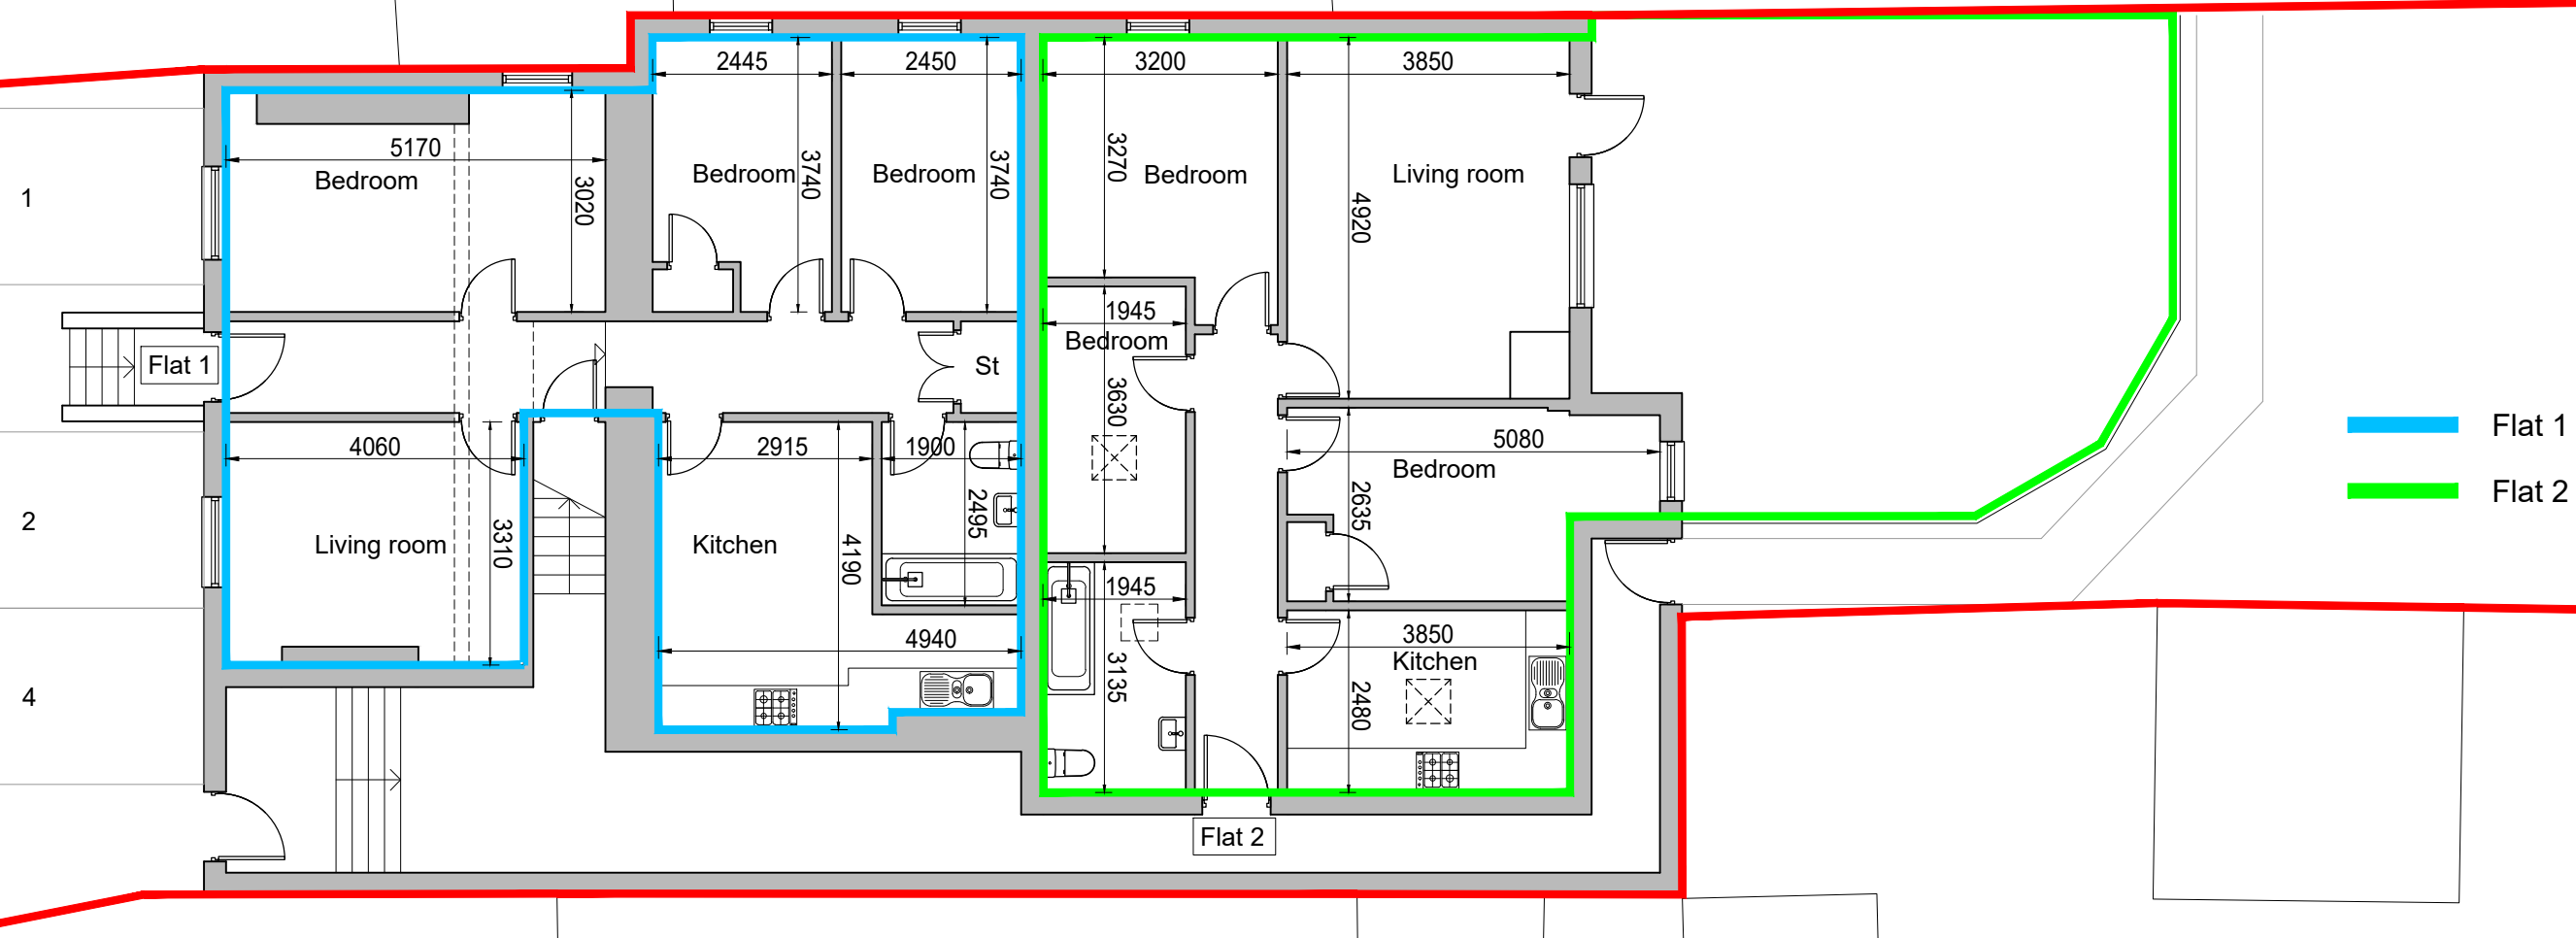


DRAWING:— Site plan	CLIENT:— Nicholas Wilson Kent Holdings Limited	PROJECT&TITLE:— Flats 1-4 at Coach House, Dover Road, Folkestone, Kent, CT20 1QY	SCALE:— 1:200@A3	DATE:— Sept 2025	CLARCHITECTS Unit 6, Triumph Park, Ross Way, Folkestone, CT20 3TX www.clarchitects.co.uk 01303 647233 info@clarchitects.co.uk
			DWG NO:— PL02	REVISION:— P1	

Copyright Notice
© 2024 Christian Lawrence Architects Ltd (CLArchitects). All rights reserved.
This architectural drawing, including all design elements, specifications, and annotations, is the exclusive property of CLArchitects and is protected by copyright law. Unauthorised reproduction, distribution, or use of this drawing or any part thereof without prior written consent from CLArchitects is strictly prohibited and may result in legal action.
For permissions or inquiries, please contact:
CLArchitects, Unit 6, Triumph Park, Ross Way, Folkestone, CT20 3TX
info@clarchitects.co.uk
01303 647233

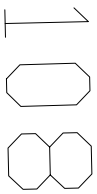

Ground floor plan
Scale 1:100

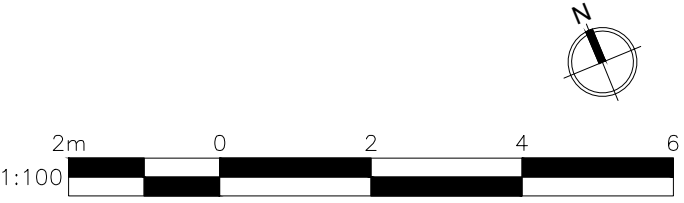

DRAWING:—
Ground floor plan


CLIENT:—
Nicholas Wilson
Kent Holdings Limited

PROJECT&TITLE:—
Flats 1-4 at Coach House, Dover
Road, Folkestone, Kent, CT20 1QY


SCALE:—
1:100@A3
DWG NO:—
PL02

DATE:—
Sept 2025
REVISION:—
P1


Unit 6, Triumph
Park,
Ross Way,
Folkestone,
CT20 3TX
www.clarchitects.co.uk
01303 647233
info@clarchitects.co.uk

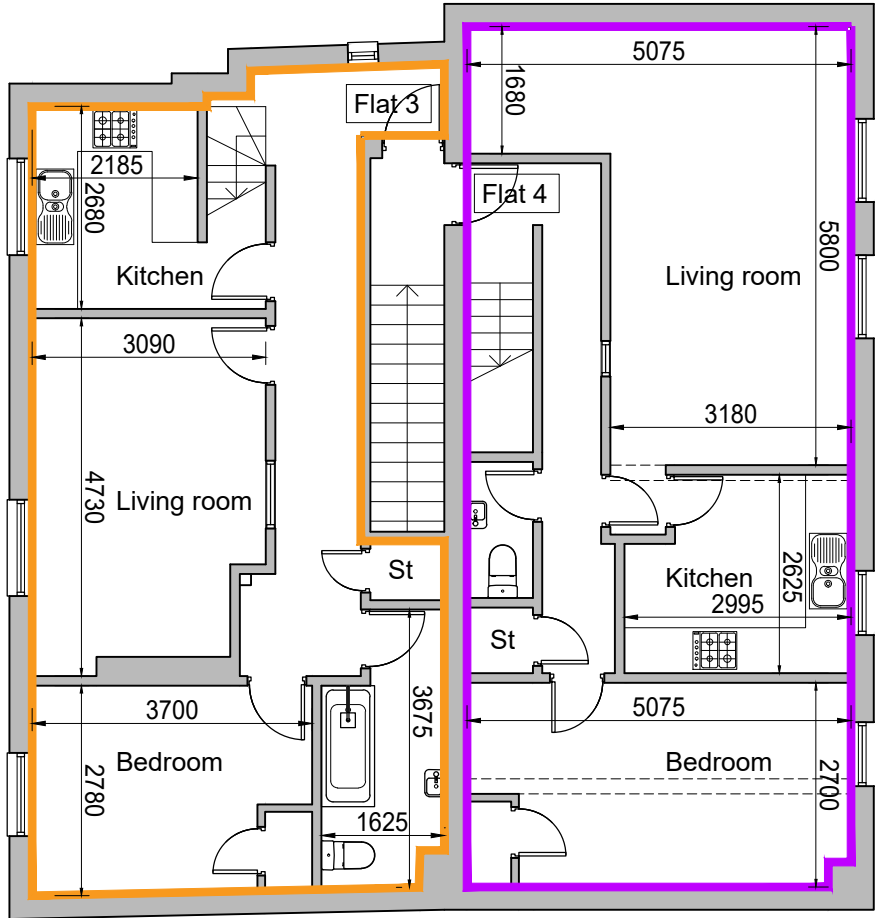



First floor plan
Scale 1:100

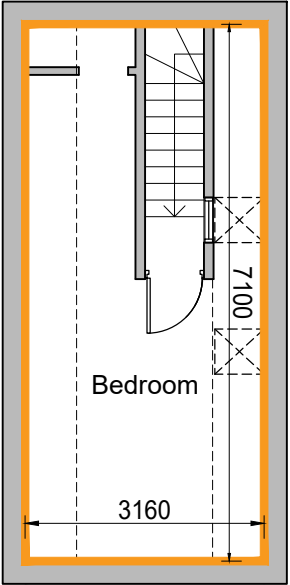

Loft plan
Scale 1:100

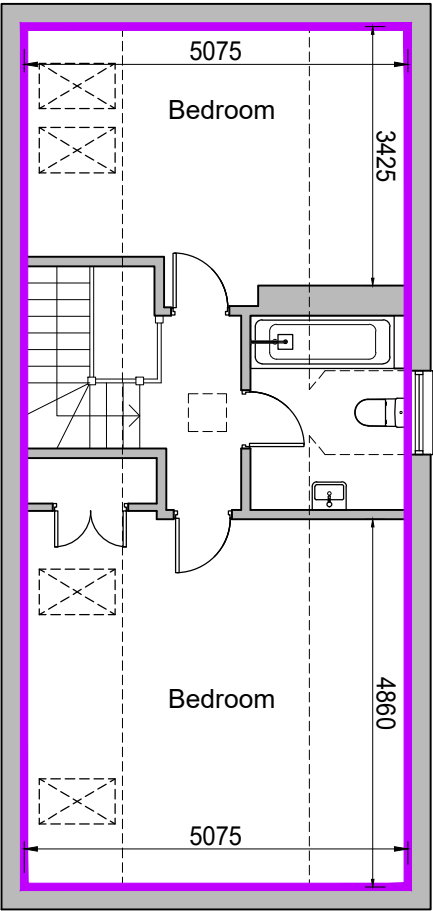

Flat 3
Flat 4

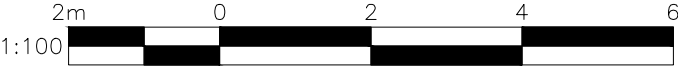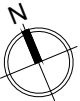

DRAWING:—
First floor plan
Loft plan

CLIENT:—
Nicholas Wilson
Kent Holdings Limited

PROJECT&TITLE:—
Flats 1-4 at Coach House, Dover
Road, Folkestone, Kent, CT20 1QY

SCALE:—
1:100@A3
DWG NO:—
PL03

DATE:—
Sept 2025
REVISION:—
P1

CLARCHITECTS

Unit 6, Triumph
Park,
Ross Way,
Folkestone,
CT20 3TX
www.clarchitects.co.uk
01303 647233
info@clarchitects.co.uk

Copyright Notice
© 2024 Christian Lawrence Architects Ltd (CLArchitects). All rights reserved.
This architectural drawing, including all design elements, specifications, and annotations, is the exclusive property of CLArchitects and is protected by copyright law. Unauthorised reproduction, distribution, or use of this drawing or any part thereof without prior written consent from CLArchitects is strictly prohibited and may result in legal action.
For permissions or inquiries, please contact:
CLArchitects, Unit 6, Triumph Park, Ross Way, Folkestone, CT20 3TX
info@clarchitects.co.uk
01303 647233



East elevation
Scale 1:100



West elevation
Scale 1:100



DRAWING:—
Elevations (1 of 2)

CLIENT:—
Nicholas Wilson
Kent Holdings Limited

PROJECT&TITLE:—
Flats 1-4 at Coach House, Dover
Road, Folkestone, Kent, CT20 1QY


SCALE:—
1:100@A3
DWG NO:—
PL04

DATE:—
Sept 2025
REVISION:—
P1


CLARCHITECTS

Unit 6, Triumph
Park,
Ross Way,
Folkestone,
CT20 3TX
www.clarchitects.co.uk
01303 647233
info@clarchitects.co.uk

Copyright Notice
© 2024 Christian Lawrence Architects Ltd (CLArchitects). All rights reserved.
This architectural drawing, including all design elements, specifications, and annotations, is the exclusive property of CLArchitects and is protected by copyright law. Unauthorised reproduction, distribution, or use of this drawing or any part thereof without prior written consent from CLArchitects is strictly prohibited and may result in legal action.
For permissions or inquiries, please contact:
CLArchitects, Unit 6, Triumph Park, Ross Way, Folkestone, CT20 3TX
info@clarchitects.co.uk
01303 647233

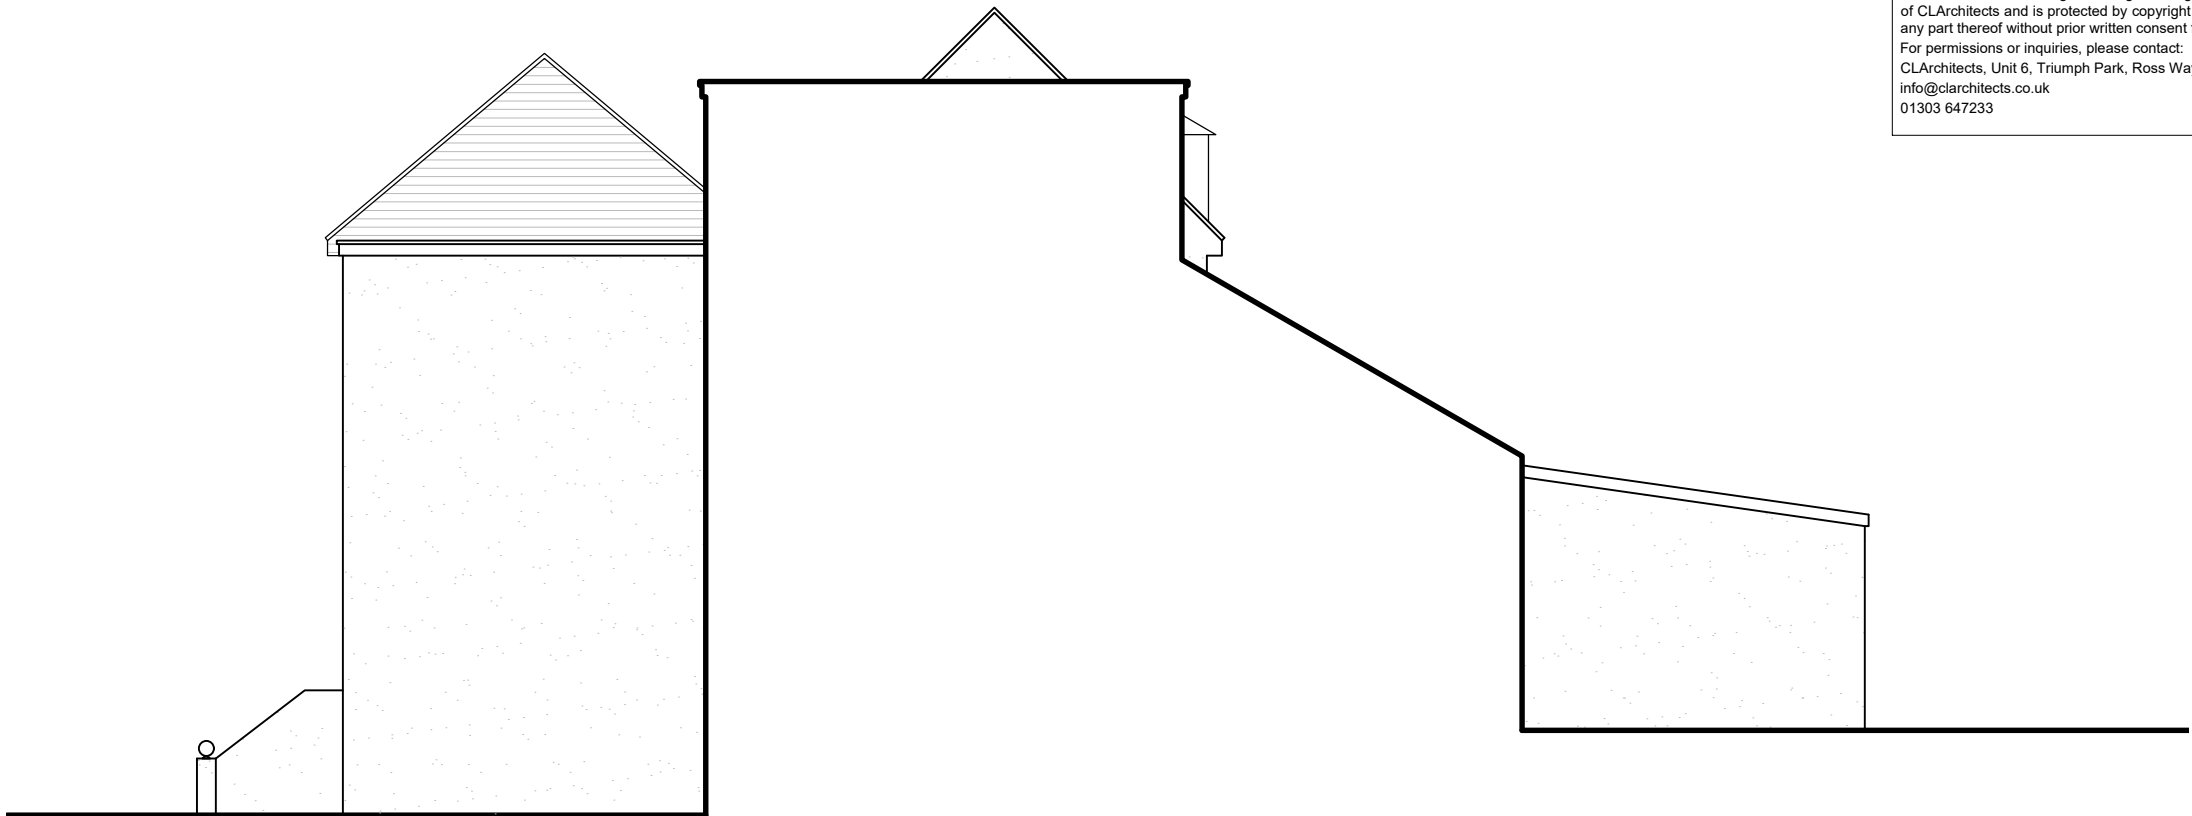

South elevation
Scale 1:100

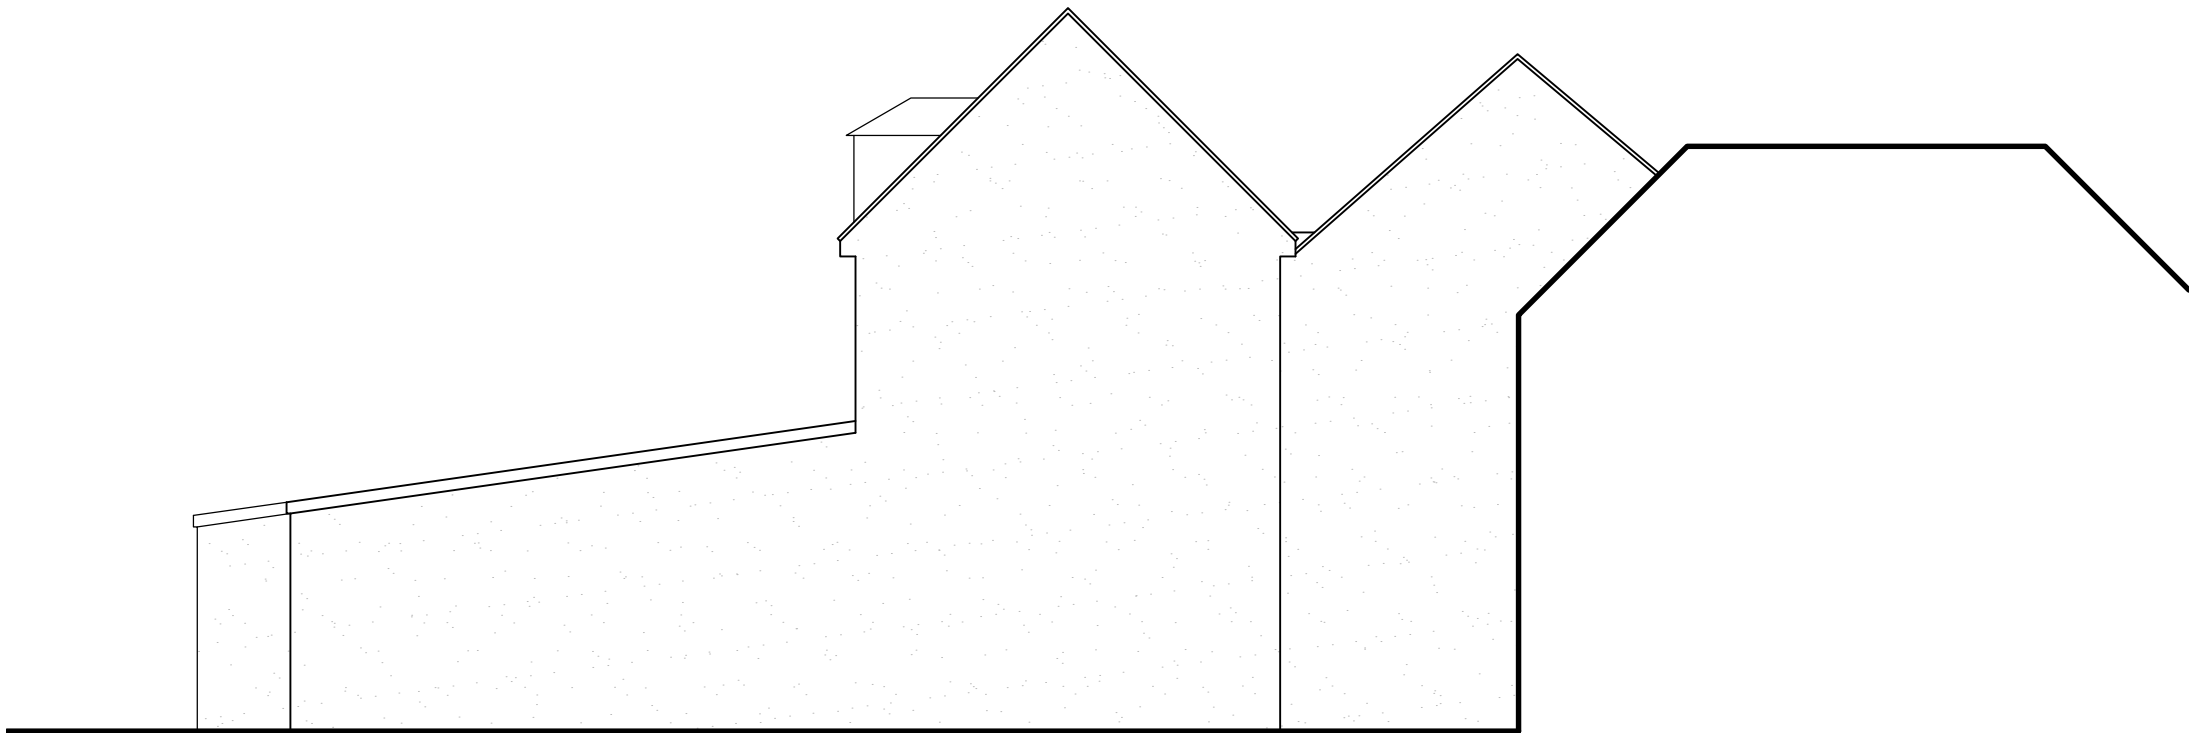

North elevation
Scale 1:100



DRAWING:—
Elevations (2 of 2)

CLIENT:—
Nicholas Wilson
Kent Holdings Limited

PROJECT&TITLE:—
Flats 1-4 at Coach House, Dover
Road, Folkestone, Kent, CT20 1QY

SCALE:—
1:100@A3
DWG NO:—
PL05

DATE:—
Sept 2025
REVISION:—
P1

CLARCHITECTS

Unit 6, Triumph
Park,
Ross Way,
Folkestone,
CT20 3TX
www.clarchitects.co.uk
01303 647233
info@clarchitects.co.uk