



01 | EXISTING GROUND FLOOR PLAN
1:75 @ A3

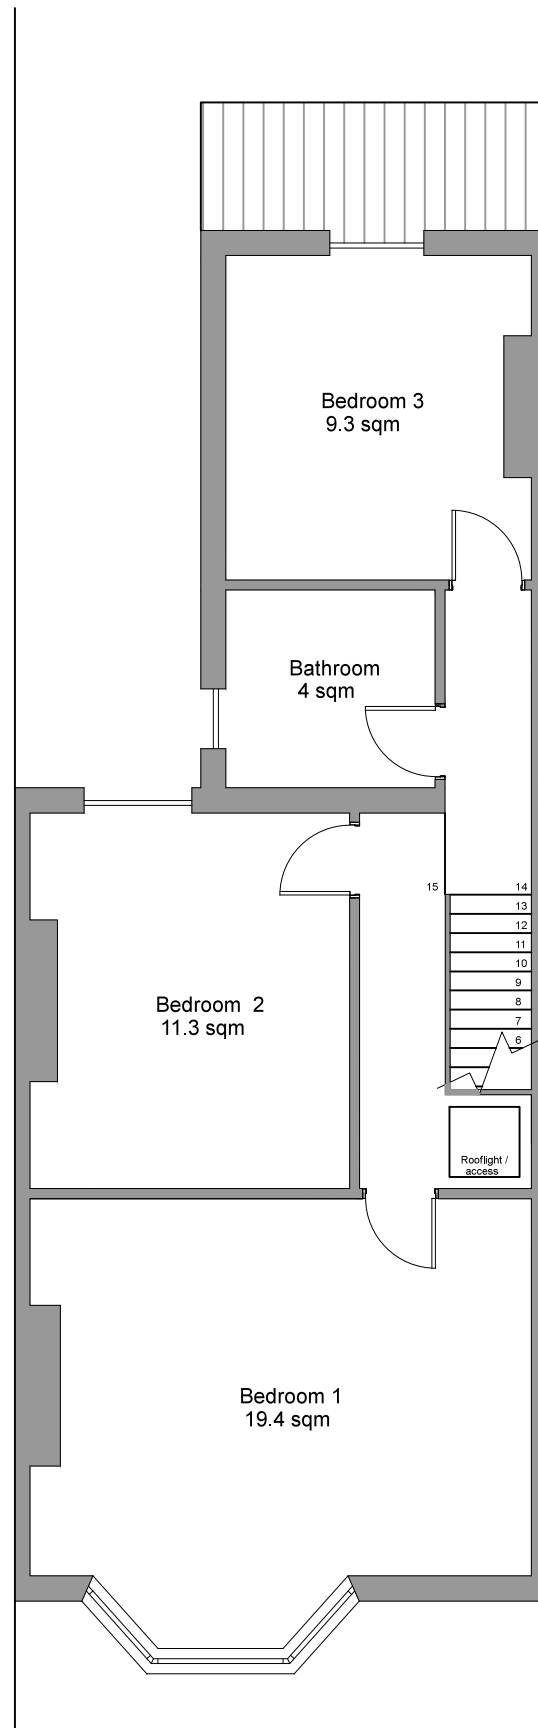

02 | EXISTING FIRST FLOOR PLAN
1:75 @ A3

SCALE BAR 0m 1m 2m 3m 5m
0.5m

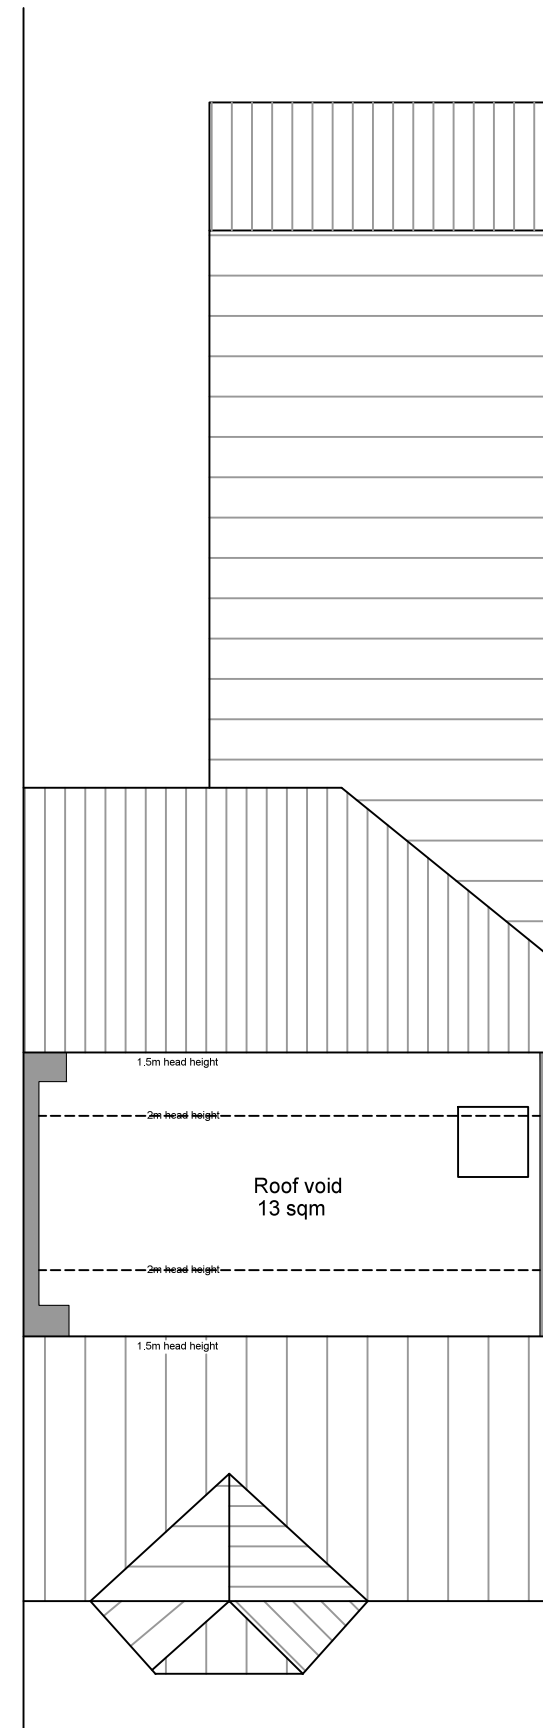

03 | EXISTING ROOF SPACE PLAN
1:75 @ A3

notes

1. Refer to figured dimensions, do not scale. Printed or electronic copies of the plan can be scaled for planning purposes
2. If in doubt refer to the Architect before work starts
3. All dimensions are to be checked on site
4. The Architects disclaim responsibility for variations from this drawing made without their written consent
5. Please ensure that there have been no additional revisions to this drawing before starting work.

revisions

REV A - x

P.E.G. associates
Limited

client
PROVEST Ltd

job
69 Walbrook Road

drawing
Existing plans - survey

scale
1:75 @ A3

date
NOV 2017

no.
PRO5 (04) 001

revision

drawn by
WTJW

t: 07867531197
e: pegassociatesltd@gmail.com
w: www.pegassociatesltd.com