


DATE	NOTES	BY	REV
11/04/25	First Draft For Client Approval	SWG	B

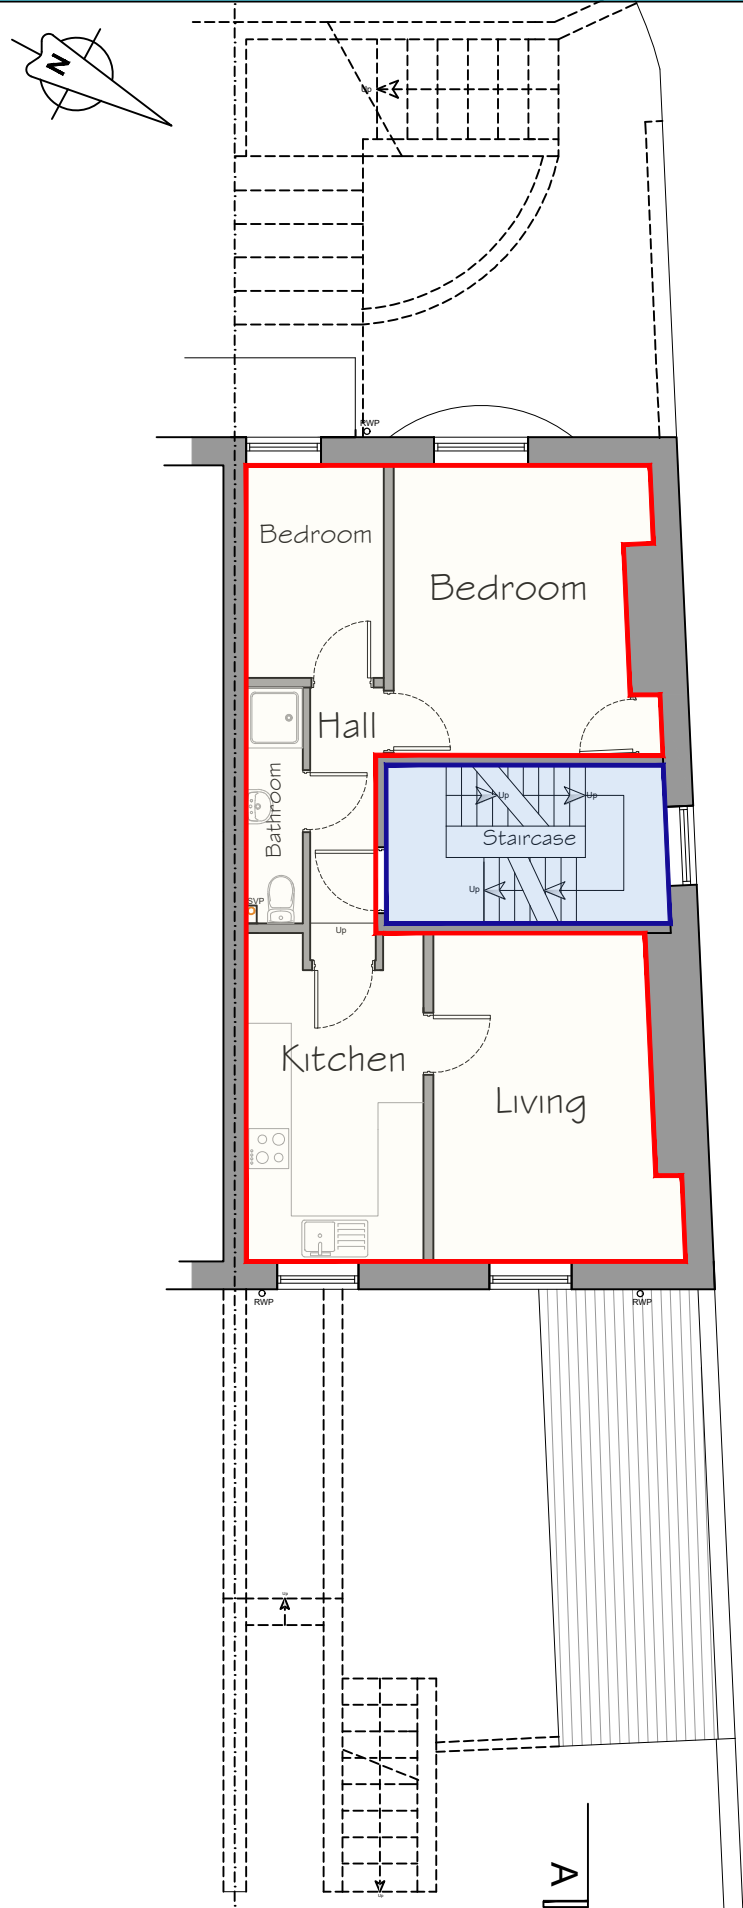


2nd Floor Plan

Property Demise  
Communal Area




1:100

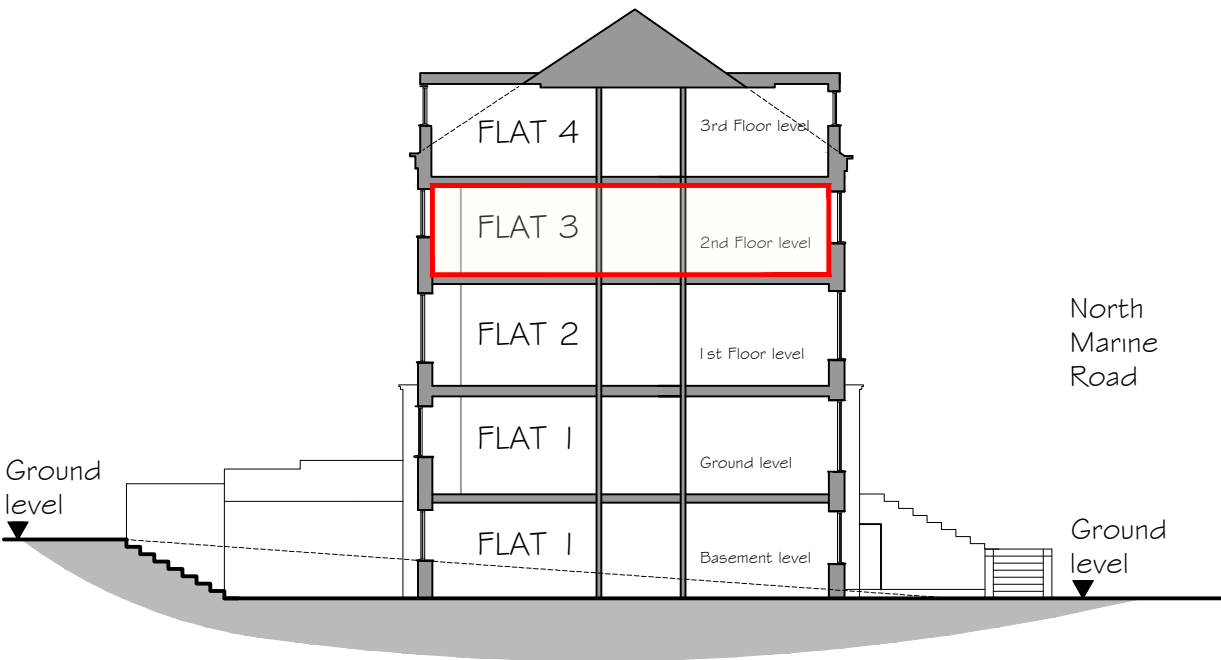

Property Demise  
Communal Area

Typical Section A-A  
through building

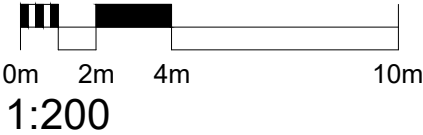

1:200

Schedule of Flat

FLAT	GIA.
Flat 3 - 2nd Floor	48m2 (approx)



PROJECT TITLE <b>Flat 3 Demise Plan</b>	CLIENT <b>Akeju Investments</b> 57 North Marine Road, Scarborough, YO12 7HT			
DRAWING STAGE <b>Final Issue</b>	SCALE <b>varies @ A3</b>	CHK BY <b>JGR</b>	DRAWN BY <b>SGA</b>	
SHEET TITLE <b>Layout Plans and Section</b>	PROJECT NUMBER <b>YO-0342</b>	STAGE <b>DES</b>	REV <b>B</b>	SHT <b>003</b>