



LOCATION Plan

1:1250




Block Plan N


1:500

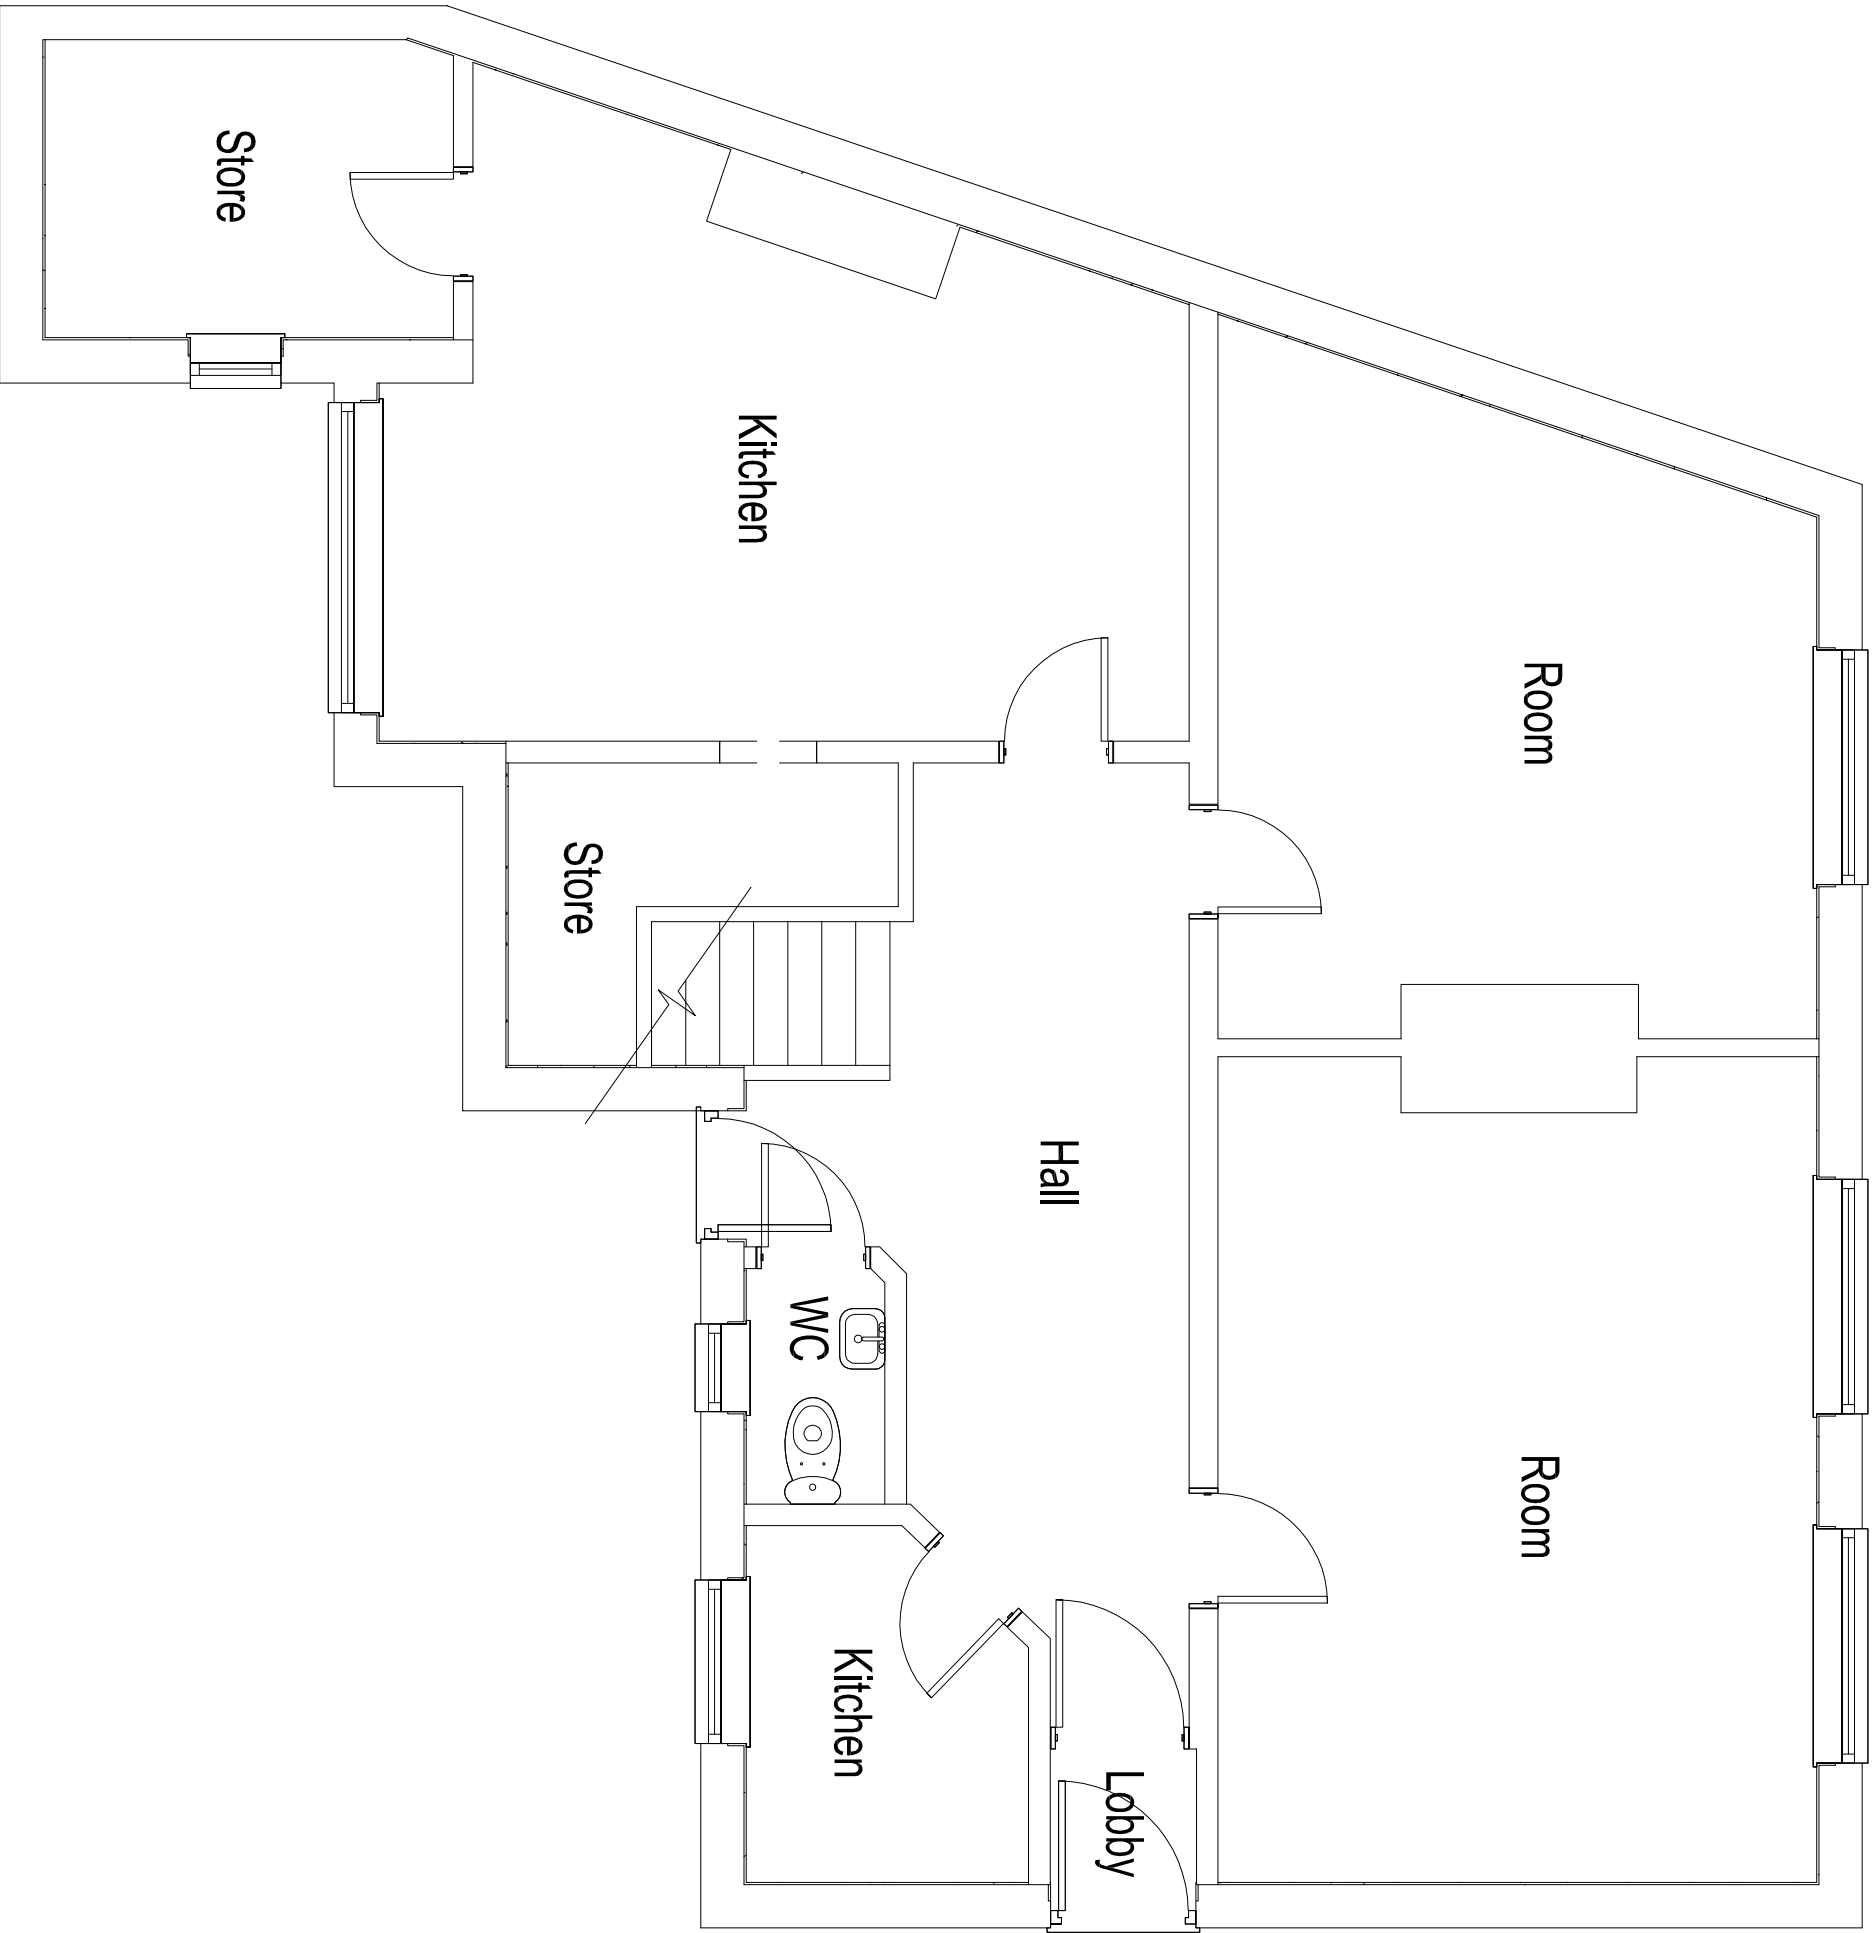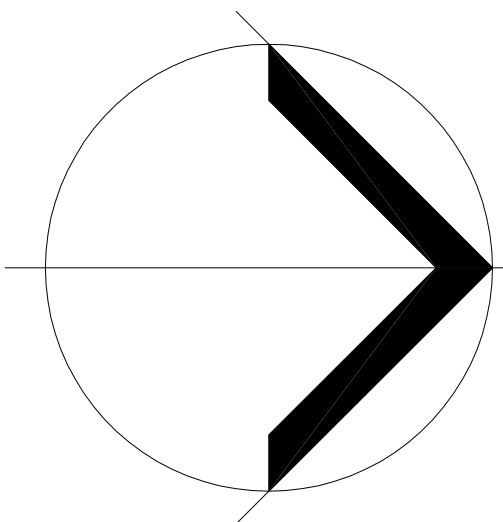

Existing Ground Floor Plan

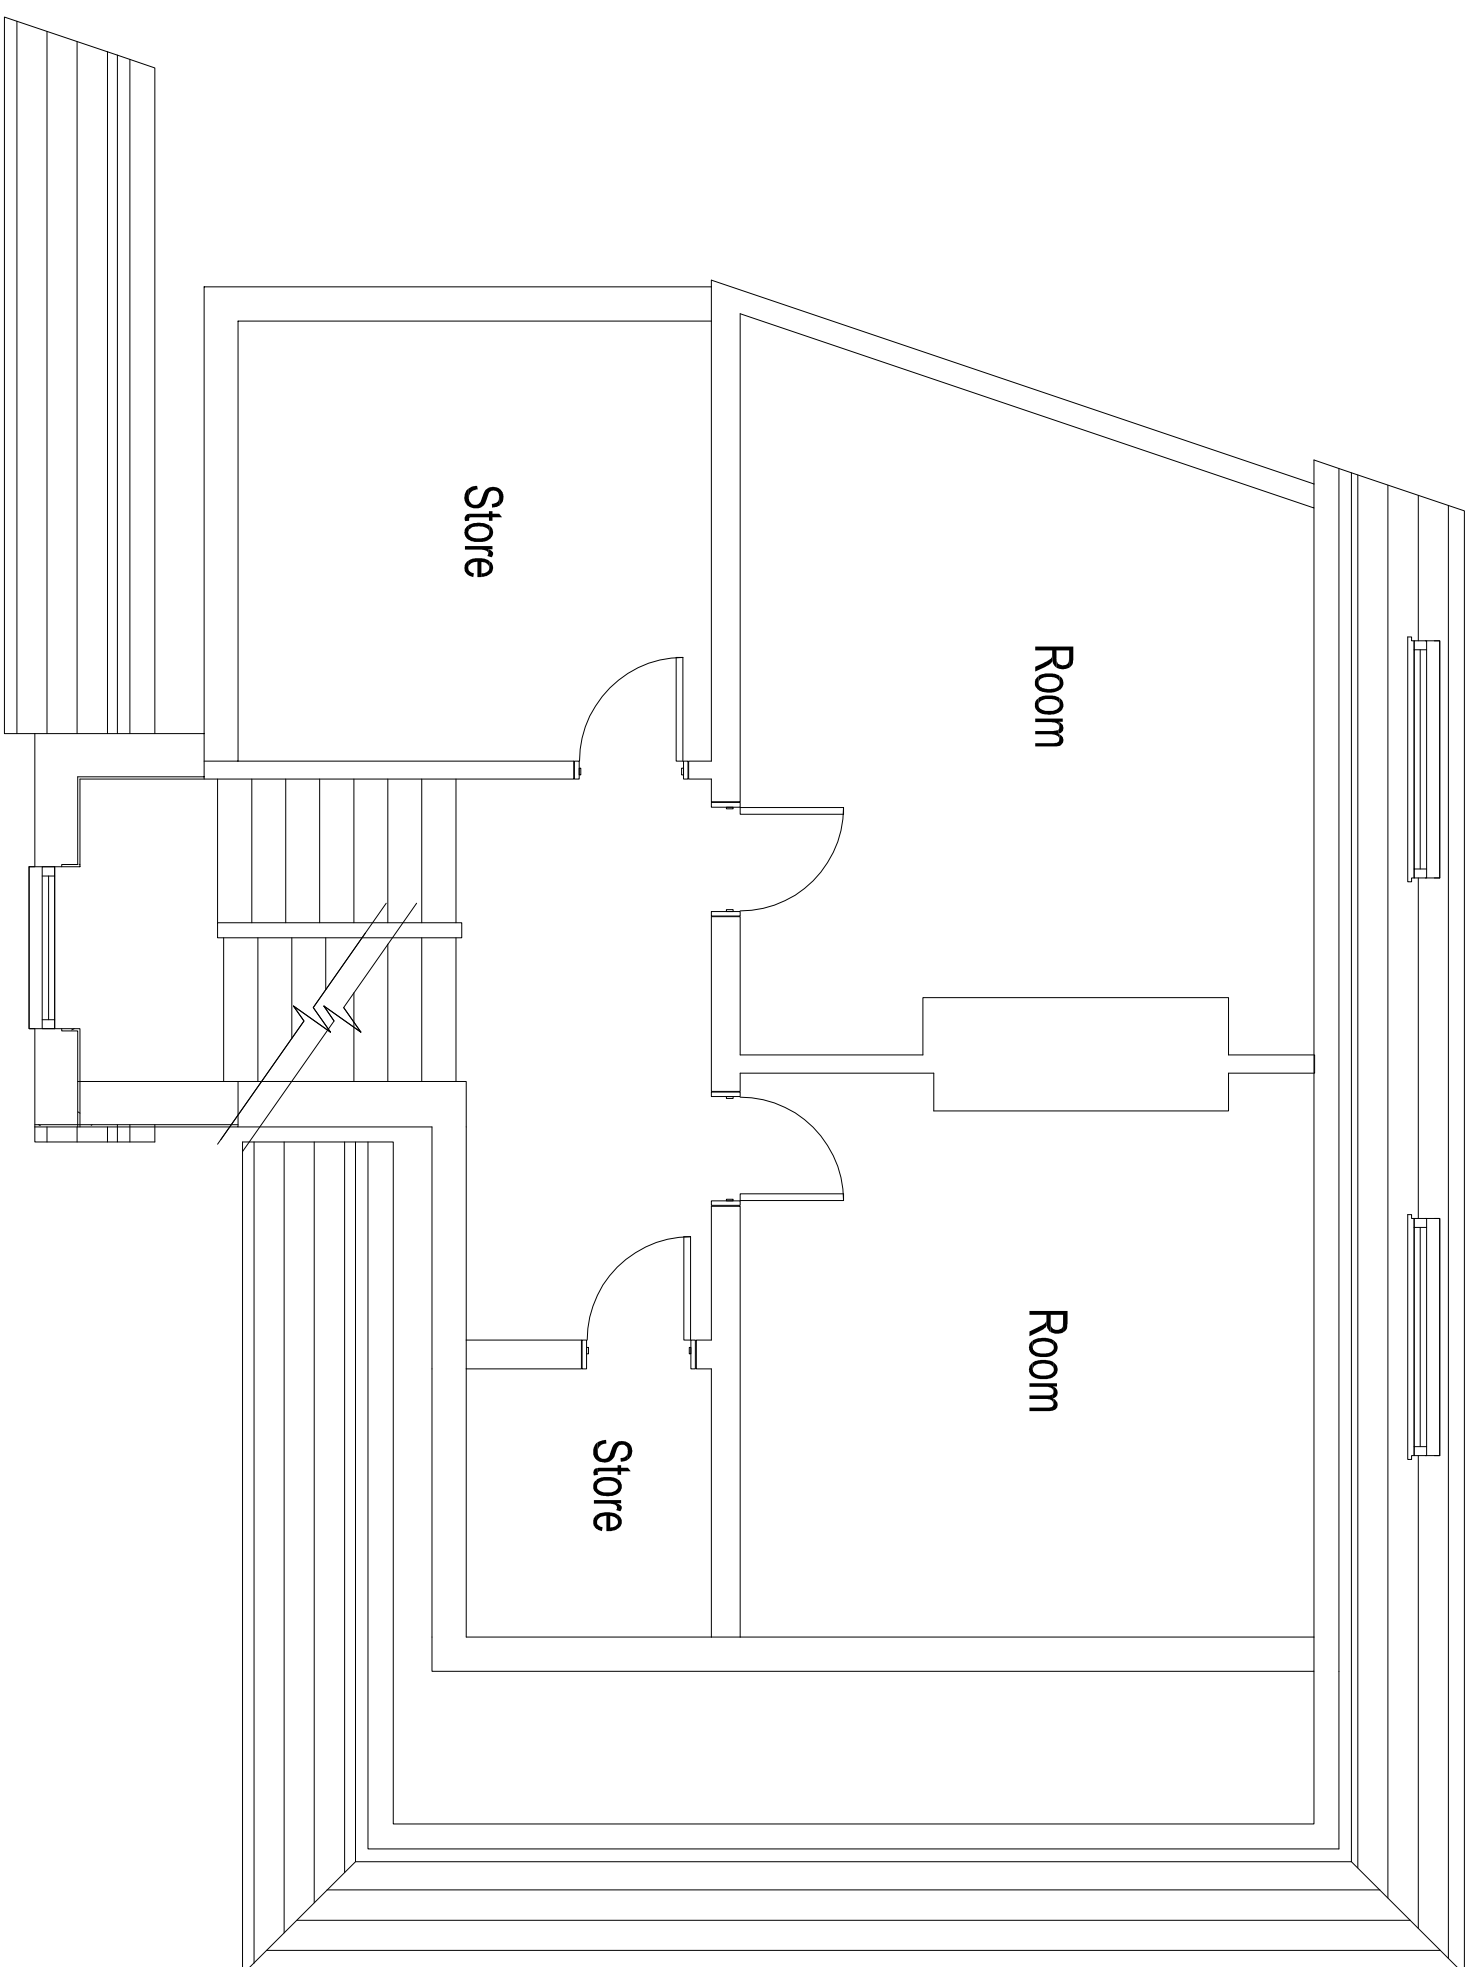

Existing Second Floor Plan

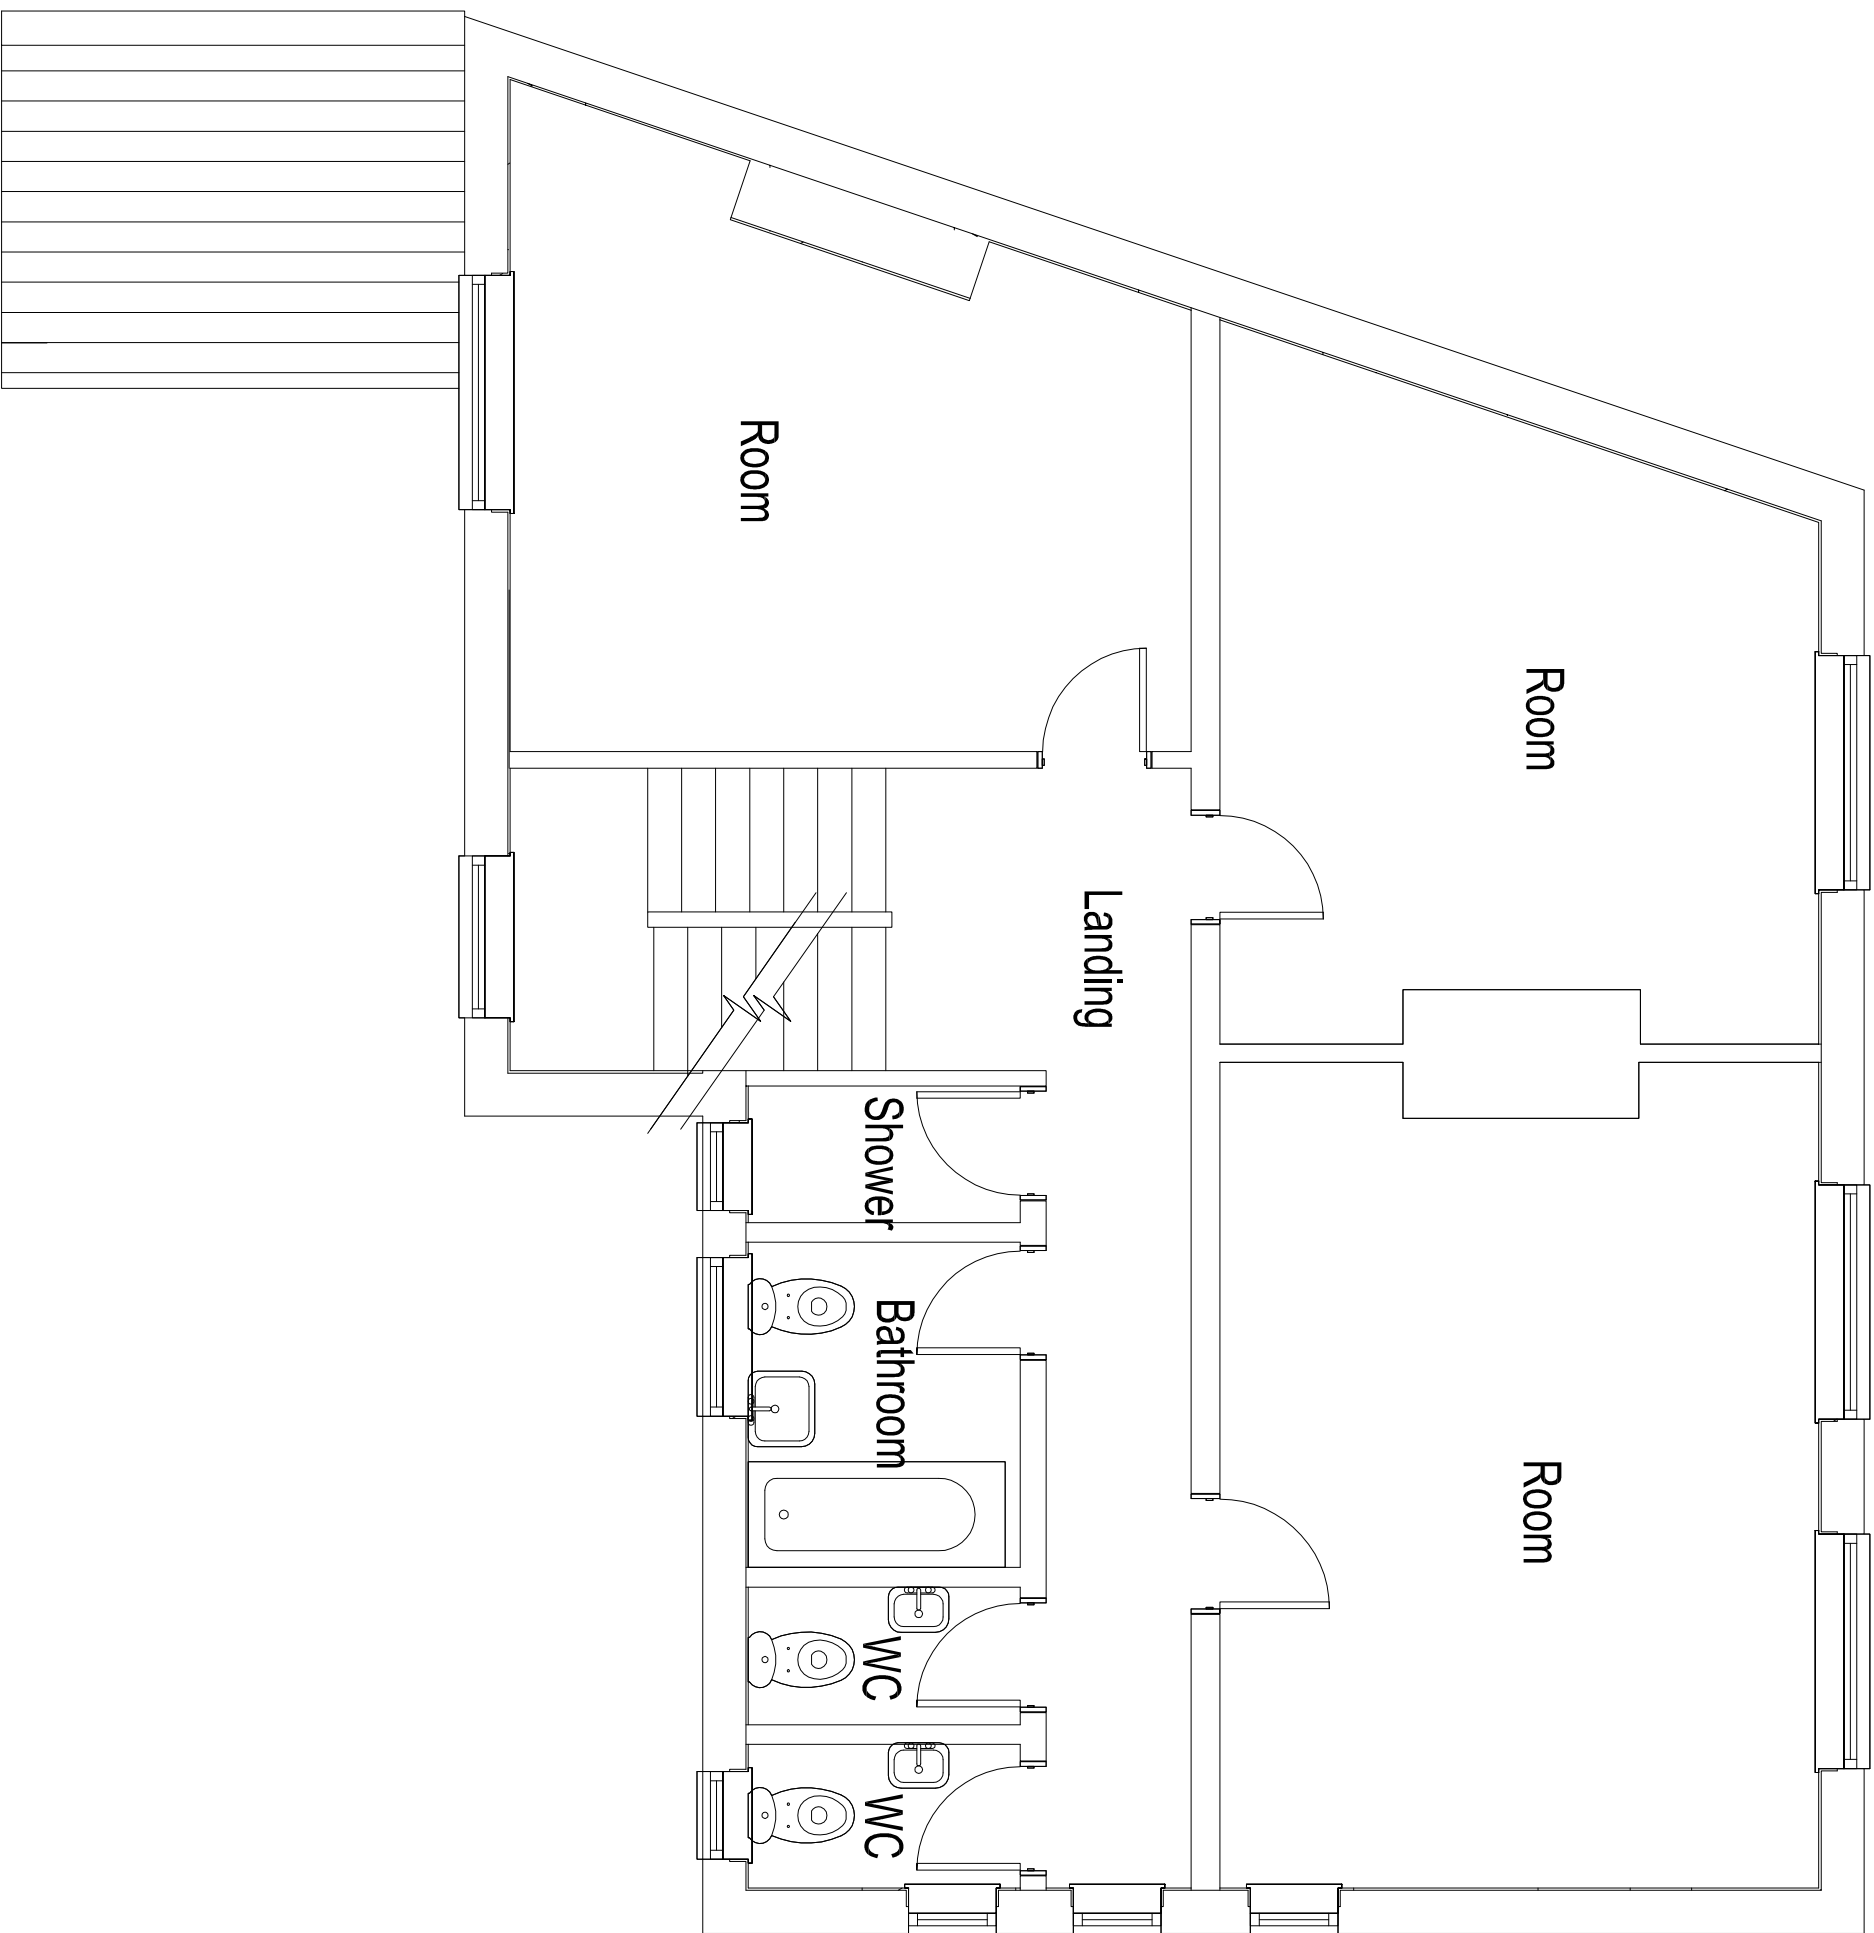

Existing First Floor Plan

Notes:

1. Do not scale of the drawing, all dimensions are in mm & are to be checked on site prior to construction & construction. The drawing is the property of P.A. Taylor Plans & should not be used for any other purpose without the written consent of P.A. Taylor Plans. The drawing shall be read in conjunction with all relevant specialist drawings & specifications.
2. The Contractor is to check and verify all building and site dimensions, levels and services. Materials and workmanship are to comply with current British Standards, British Standards Code of Practice, Building Regulations & Building Standards.

Rev:		Scale/Dimensions:	By:
Date:			

P.A. TAYLOR PLANS

Extensions, Loft Conversions,
Local New Builds & Building Surveys.

The Sand Quarry,
Houghier Wall Rd.,
Audley,
Staffordshire ST7 8JA.
Tel: (01782) 721111
Mob: (07714) 690927

Qualified Building Surveyor

Client:
Mr Lance Ward
9 Wells Street Shelton

Project:
Conversion to House of
Multiple Occupancy

Drawing Title:
Existing Plans and Block Plan

Scale: 1:50 1:1250	Paper Size: A1	Date Created: March 14
Drawing Number: 5509.01		Drawing Revision: A