




1:100 Existing Cellar

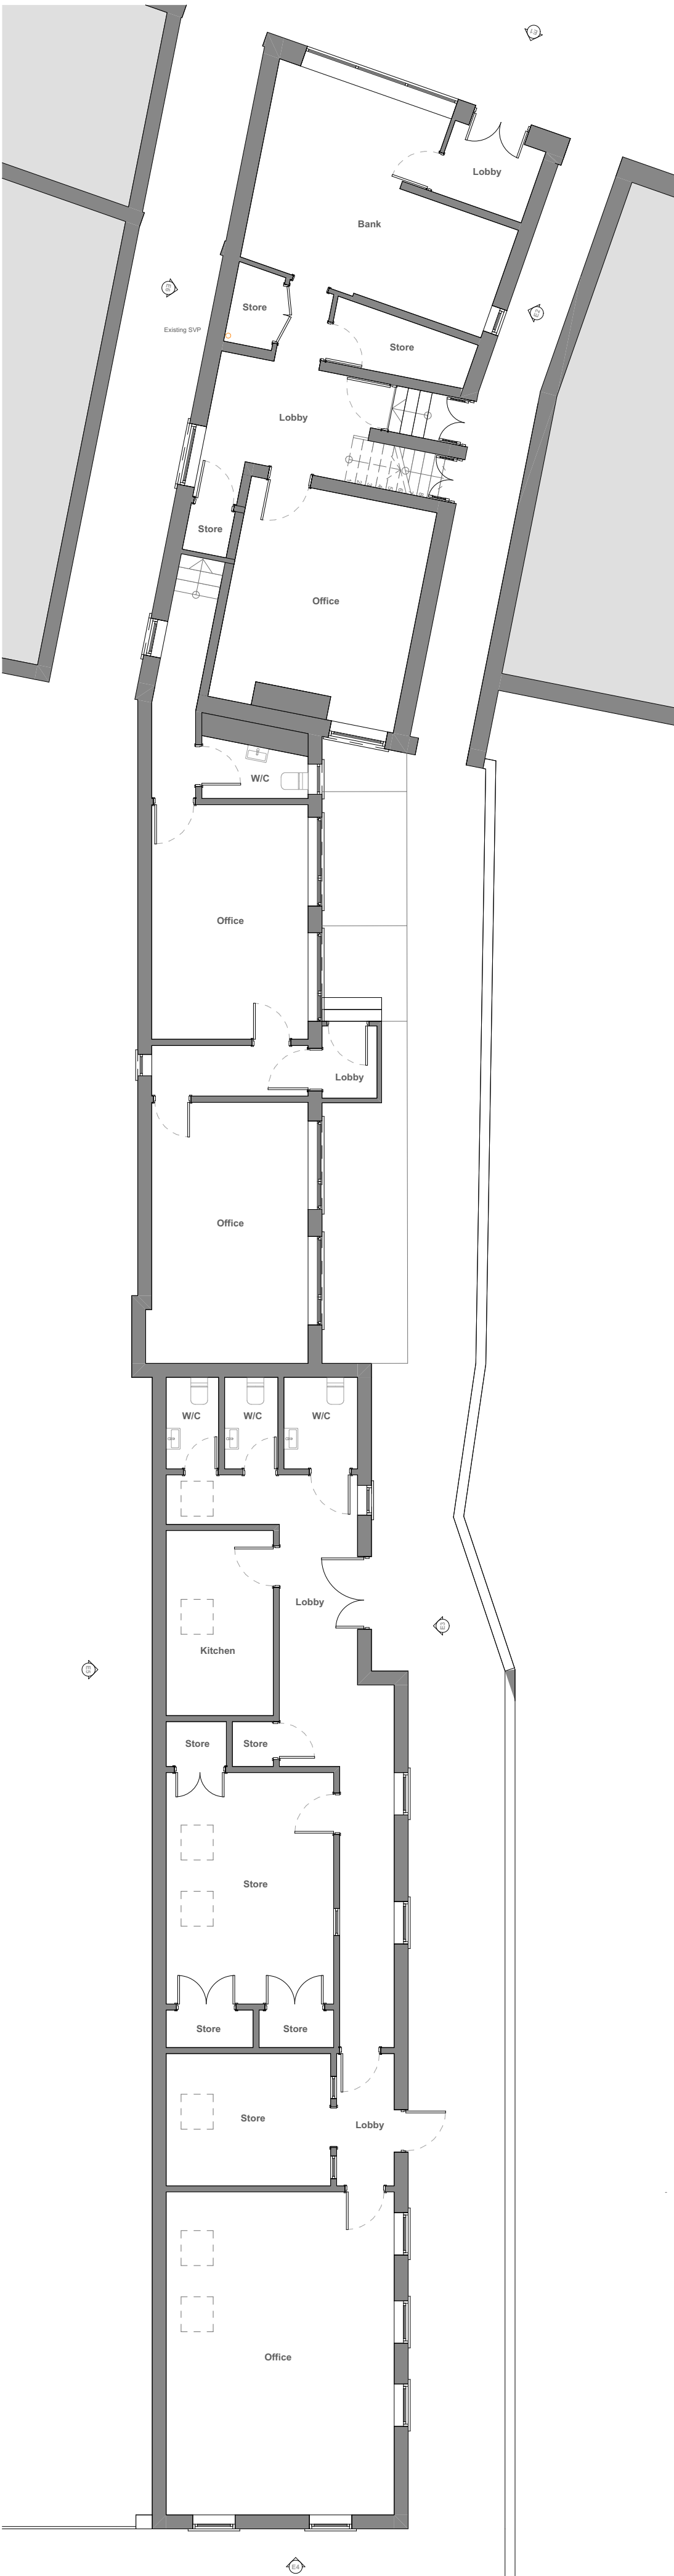

1:100 Existing Ground Floor

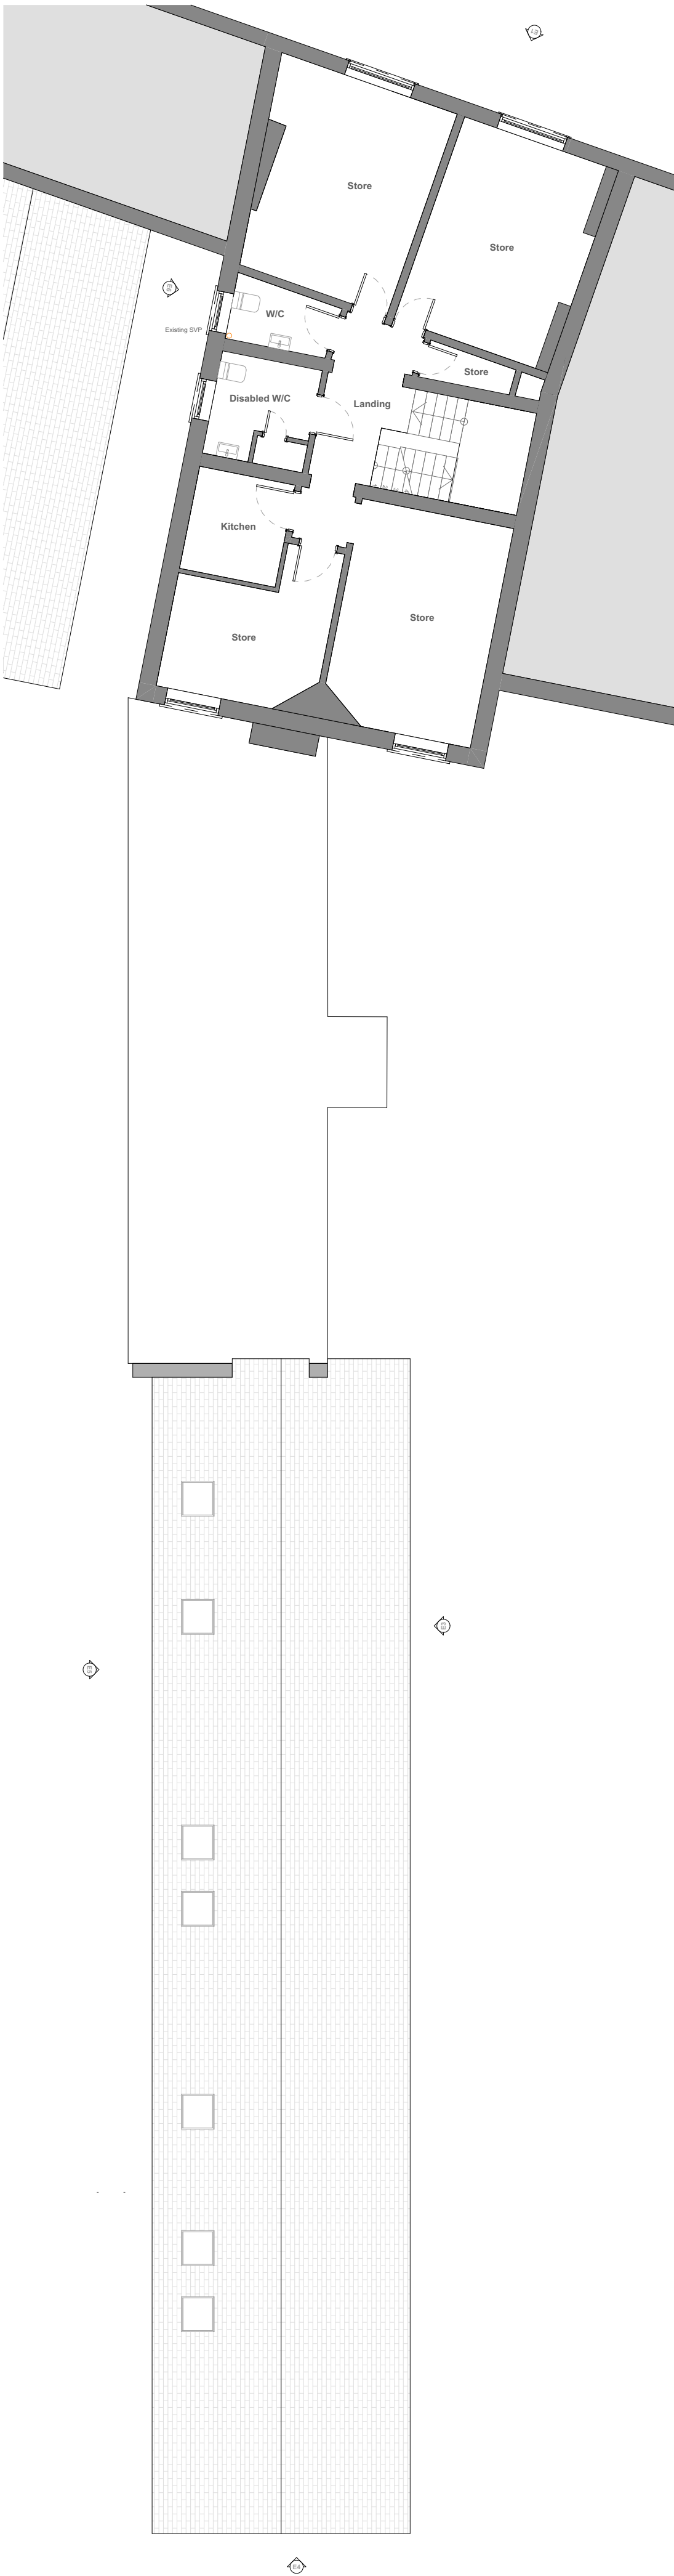

1:100 Existing First Floor

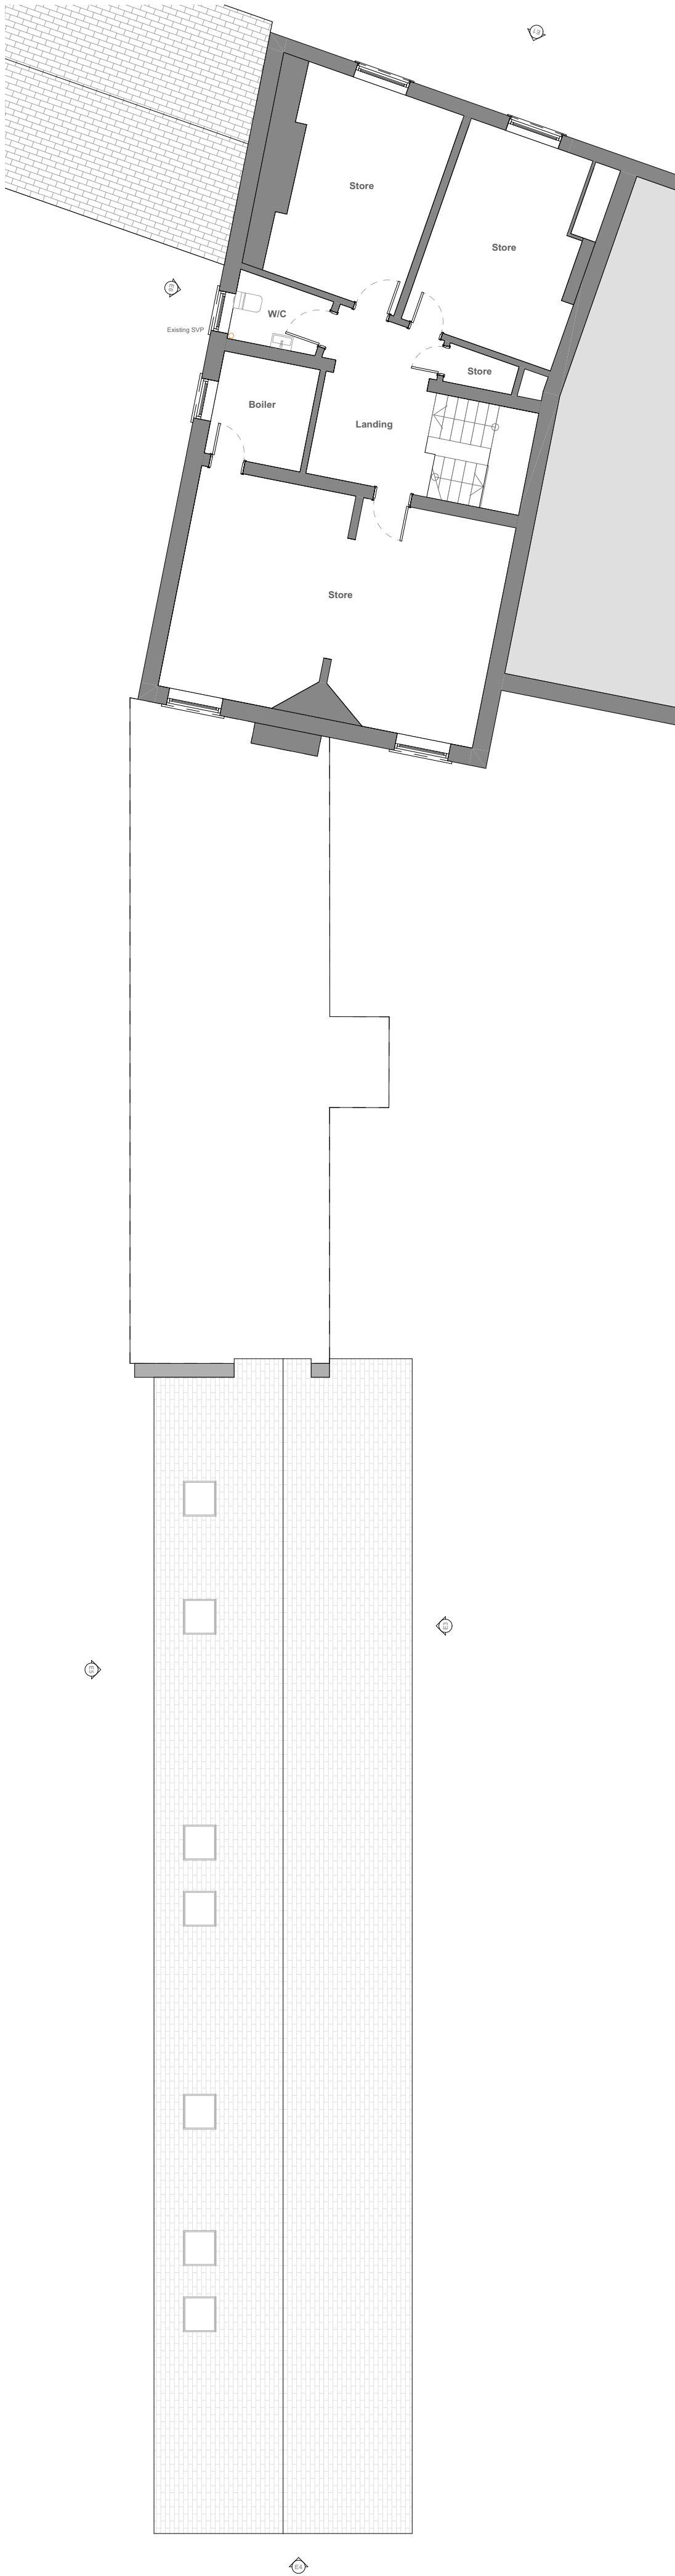

1:100 Existing Second Floor

This drawing is the property of Creative Planning Ltd. It shall not be copied or scanned, in part or whole, without prior consent of Creative Planning Ltd. Do not scale from this drawing except for planning validation purposes.

Rev.	Date.	Revision Description.			By. Chk.
		CREATIVE PLANNING			
www.creative-planning.co.uk			T: 07791 587404		
Scale. 1:100 @ A1			Date. 13.02.24		
Project Title 42 Broad Street					
Client Mr Z Zaza					
Drawing Title Existing Floor Plans					
Project No. CP0007		Drawing No. EX-001		Rev.	
 RTPI Chartered Town Planner		RIBA			