


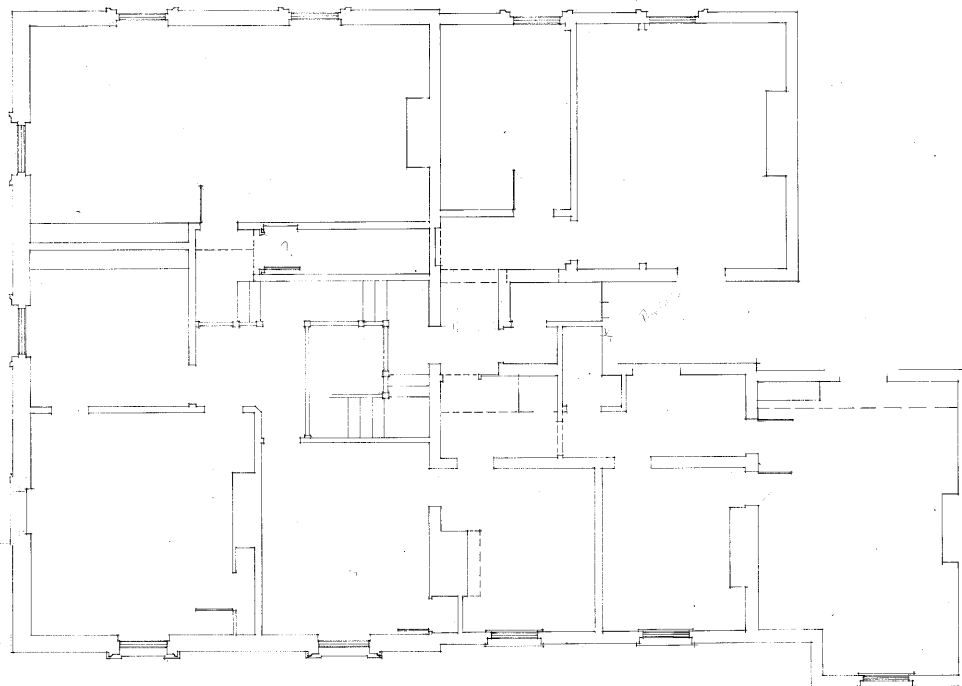

Essex County Council
Property Services

Alan Willis CBE DA (Edin) RIBA
Director of Property Services
County Hall
Chelmsford
CM1 1LB
Tel: (0245) 492211 Fax: (0245) 492781

project
**SAFFRON WALDEN
FAIRCROFT HOUSE**

drawing
**SURVEY PLANS
FIRST FLOOR**

scale 1:50 drawn *NRLB* checked *NRLB* date *NOV 92*

property ref

project code

drawing no

revision

3/Ci240/1