


13/00078/OUT

CAD FILE NAME: Z:\PROJECTS\CS060534 - RAYLEIGH PUMPING STATION - MAPPING AND GRAPHICS\CS060534_01.DWG
 C78 FILE NAME:
 PLOTTED DATE: 14-Nov-2012

NOTE THE PROPERTY OF THIS DRAWING AND DESIGN IS VESTED IN CAPITA SYMONDS LIMITED AND MUST NOT BE COPIED OR REPRODUCED IN ANY WAY WITHOUT THEIR WRITTEN CONSENT

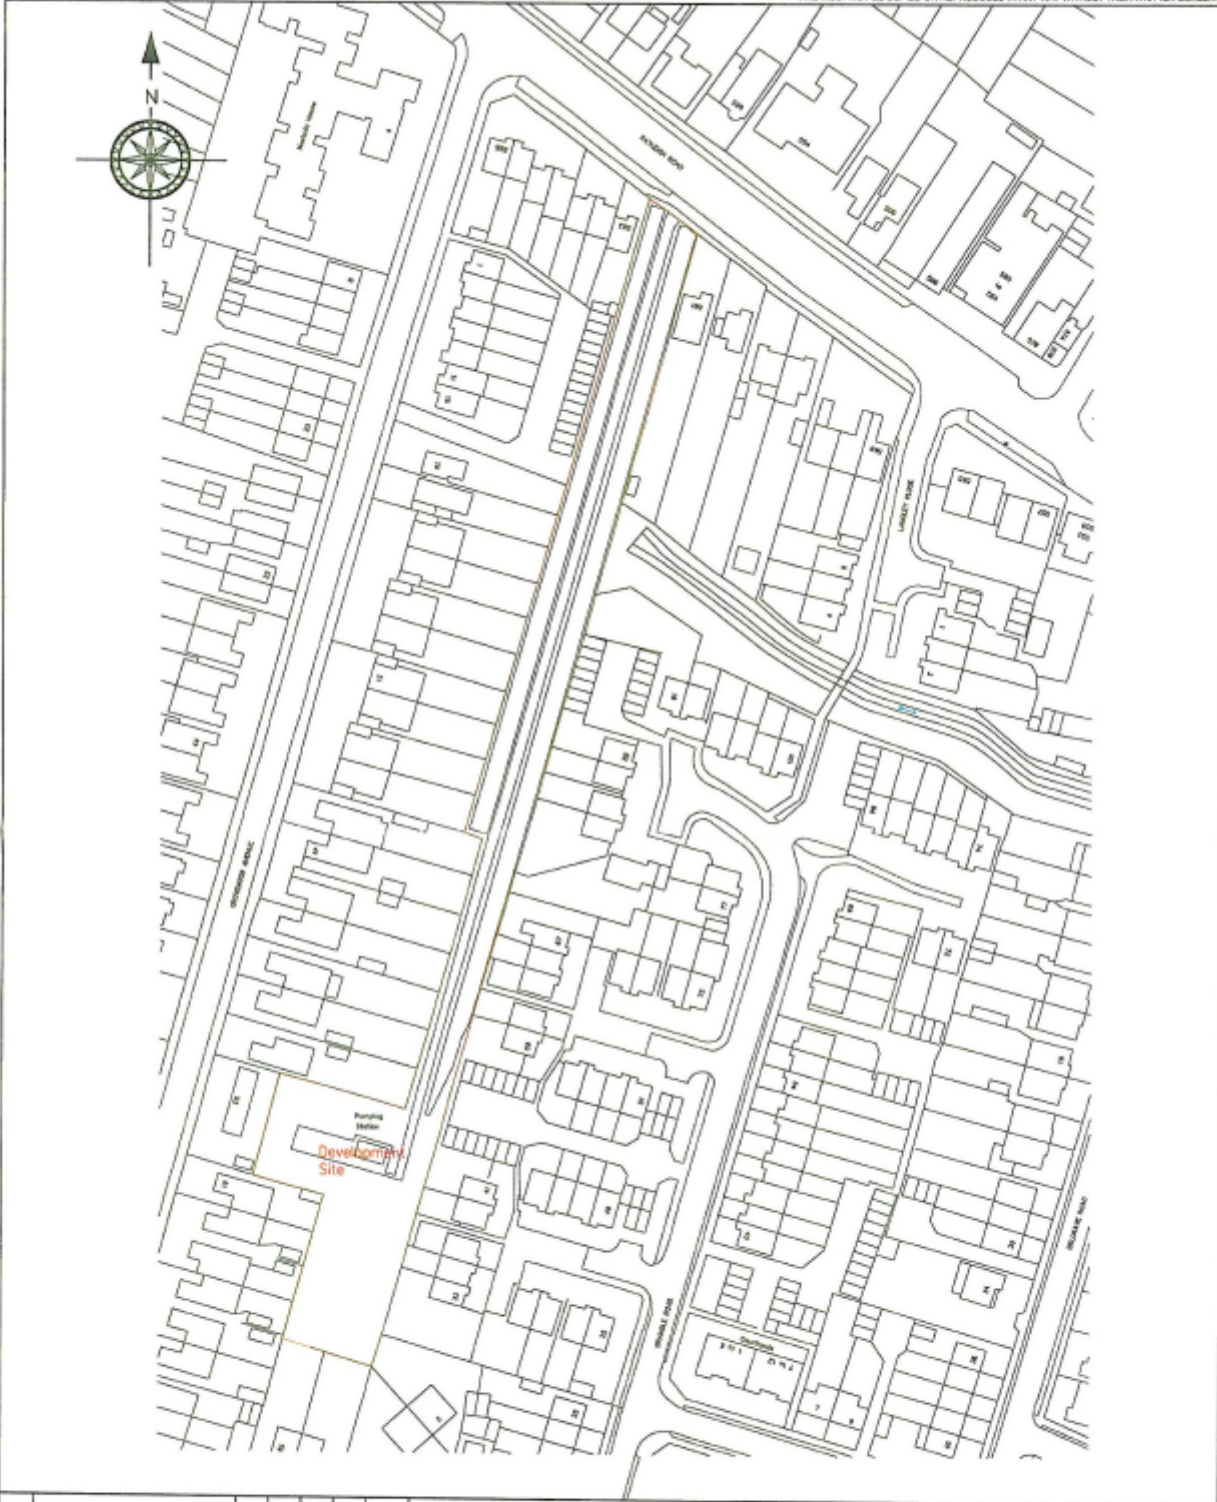

		Former Pumping Station Rayleigh Road, Leigh-on-Sea		Essex and Suffolk Water	
		Development Site Area		CAPITA SYMONDS DEVELOPMENT TRANSPORT AND INFRASTRUCTURE Capita Symonds Limited Clarendon House, Clarendon Road, Cambridge, CB2 8PH Tel: 01223 320840 Fax: 01223 320652	
DESIGNED BY	DRAWN BY	CHECKED BY	PASSED BY	SCALE @ A3 SIZE	ISSUE STATUS
AB	AB	NE		1:1000 @A3	PRELIMINARY
DATE 12/11/12	DATE 12/11/12	DATE 12/11/12	DATE 12/11/12		
REV	DE	DR	CH	PA	DATE
				DRAWING NUMBER	REV.
				CS060534_01	