



## SECTION A-A

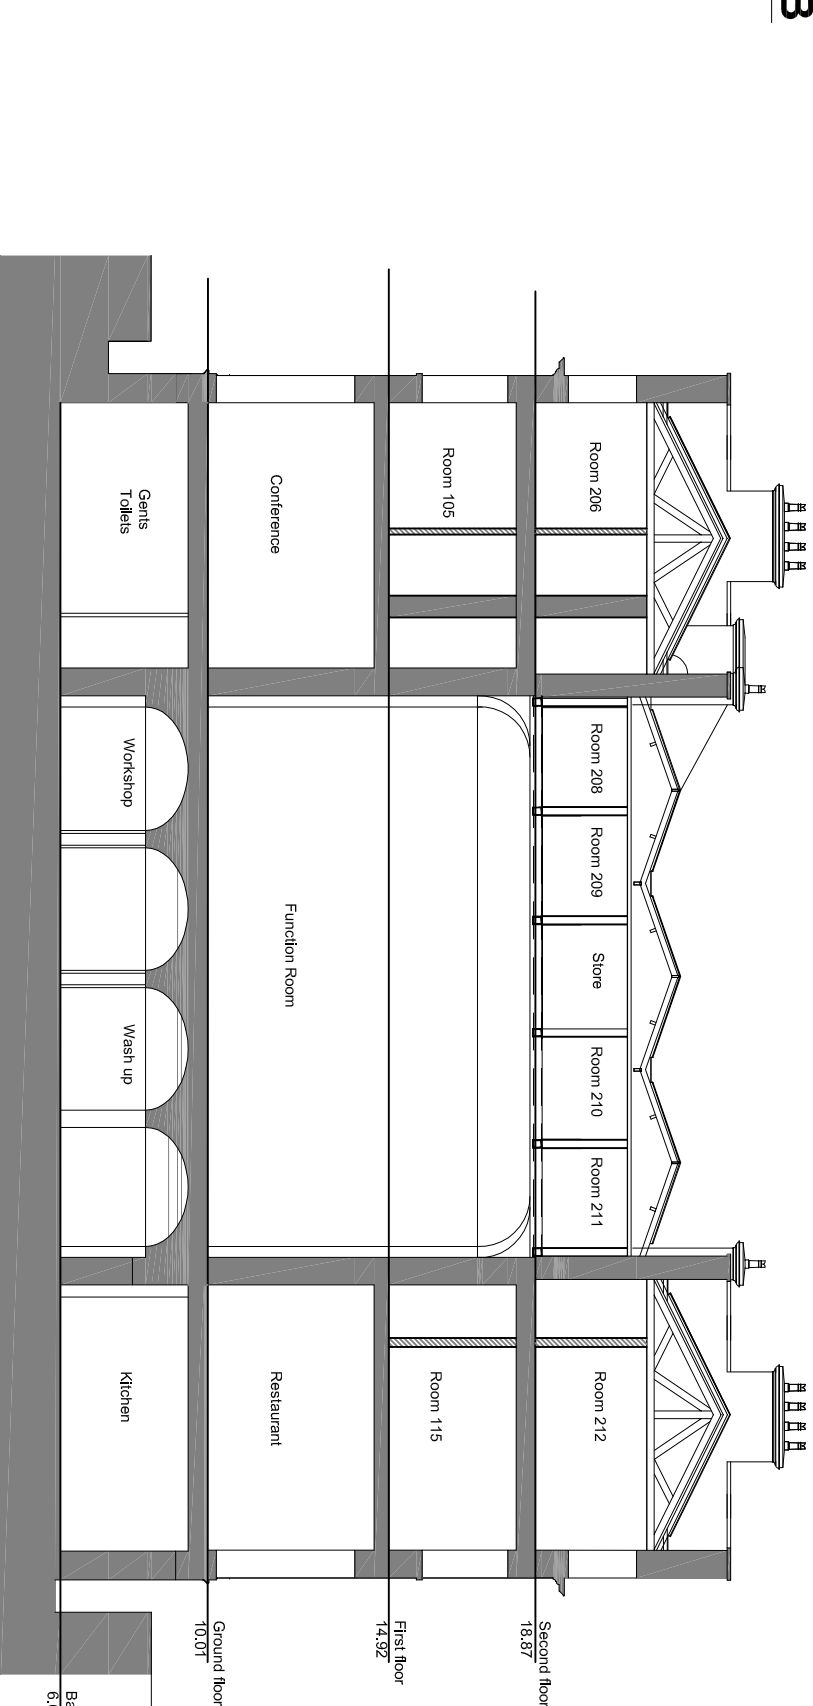

## SECTION B-B

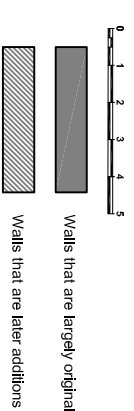

**NOTE:** This drawing should not be scaled, only use figured dimensions. It is the responsibility of the contractor to report any discrepancies or inconsistencies on this drawing and request clarification before proceeding. This drawing is copyright; it must not be copied or used for any other purposes than those intended when issued by ourselves unless our express permission is granted. All drawings based on surveys supplied by others.

MEASURED SURVEY		JAN 2014	1:10
SEFTON GROUP PLC CASTLE MONA CENTRAL PROMENADE DOUGLAS, IOM	SECTIONS A-A AND B-B		
	568/MS/04		