


SOUTH EAST ELEVATION

SOUTH WEST ELEVATION

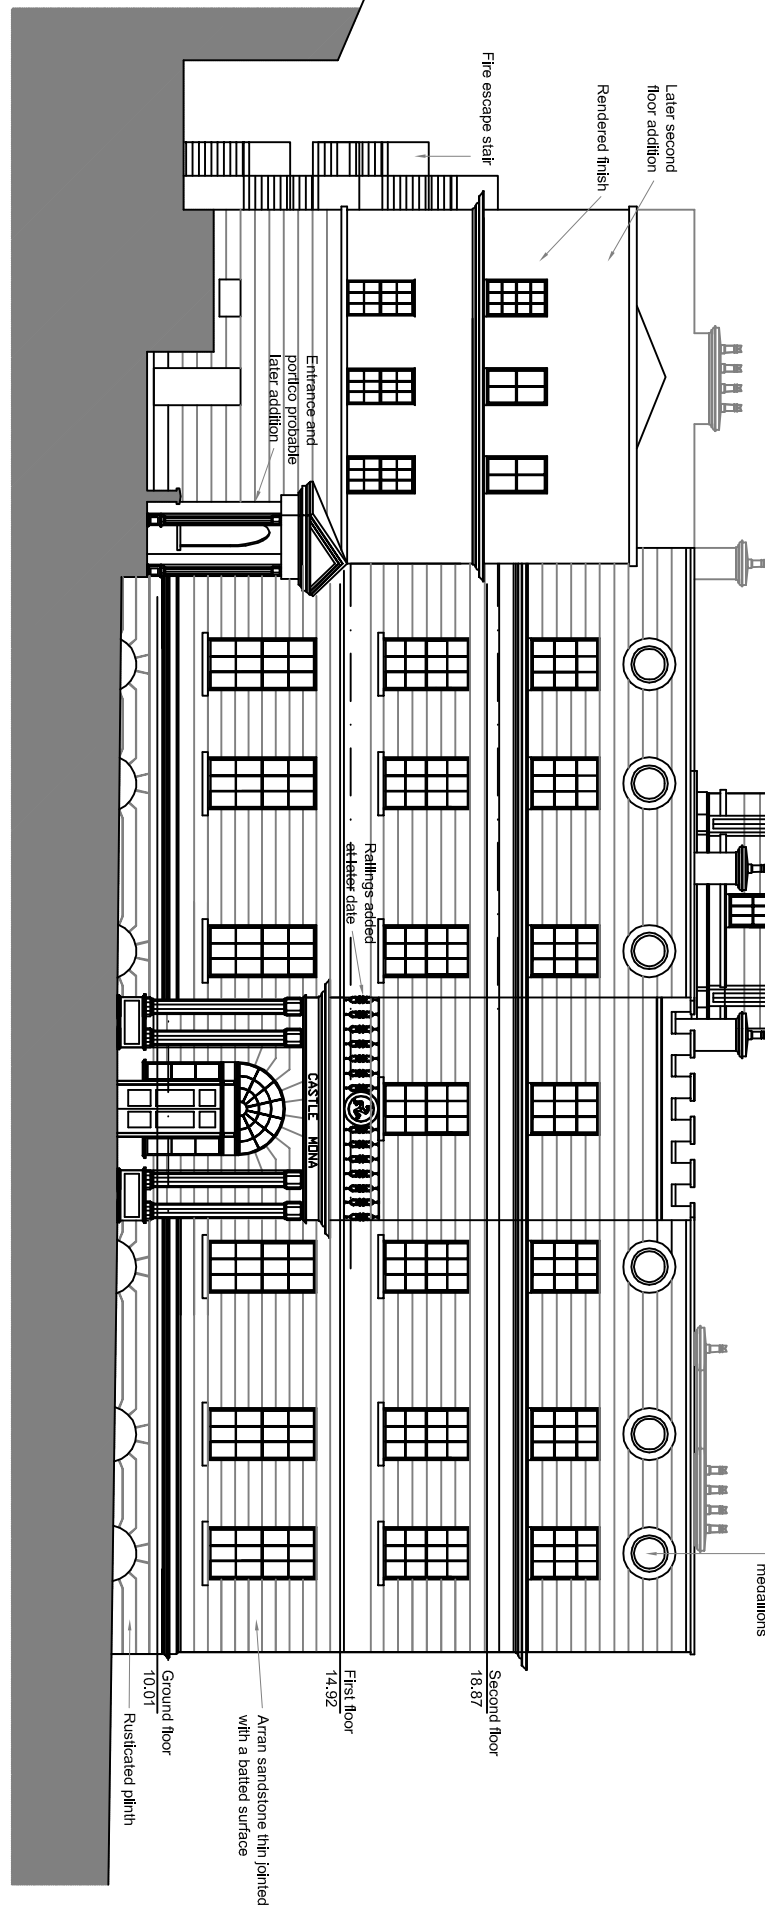

NOTE:
This drawing should not be scaled, only use figured dimensions.
It is the responsibility of the contractor to report any discrepancies or inconsistencies on this drawing
and request clarification before proceeding.
This drawing is copyright, it must not be copied or used for any other purposes than those intended
when issued by ourselves unless our express permission is granted.
All drawings based on surveys supplied by others.

MEASURED SURVEY		DATE	SCALE
SEFTON GROUP PLC CASTLE MONA CENTRAL PROMENADE DOUGLAS, IOM		JAN 2014	1:100
SOUTH EAST AND SOUTH WEST ELEVATIONS		588/MS/02	

OCHRE

BUILDING DESIGN LTD

The New Rectory, Wotton,
Surrey, Surrey, GU24 0JN
t: 01753 634444
e: ochre@ochre.co.uk
w: www.ochre.co.uk

Chartered Institute of
Architectural Technicians