


NORTH WEST ELEVATION

NORTH EAST ELEVATION

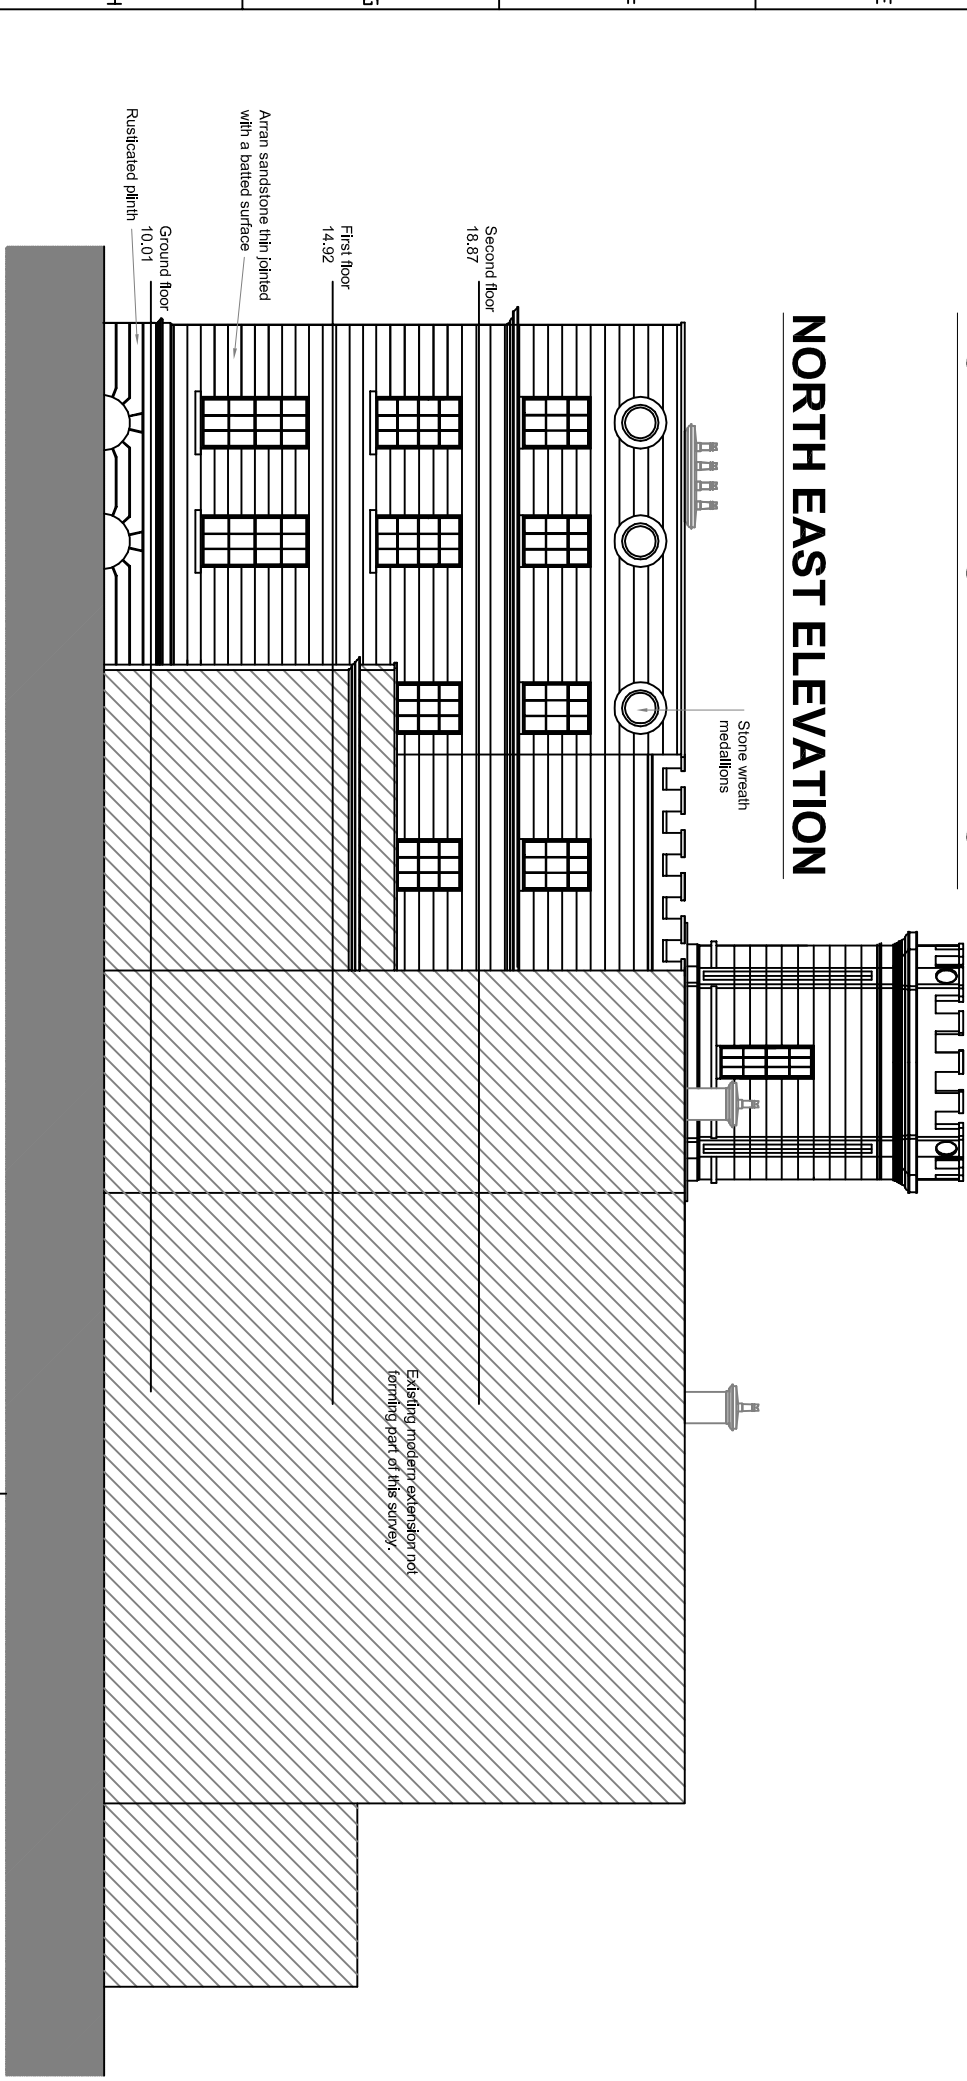

NOTE:
This drawing should not be scaled, only use figured dimensions.
It is the responsibility of the contractor to report any discrepancies or inconsistencies on this drawing and request clarification before proceeding.
This drawing is copyright. It must not be copied or used for any other purposes than those intended when issued by ourselves unless our express permission is granted.
All drawings based on surveys supplied by others.

MEASURED SURVEY		JAN 2014	1:100
SEFTON GROUP PLC CASTLE MONA CENTRAL PROMENADE DOUGLAS, IOM		NORTH WEST AND NORTH EAST ELEVATIONS 588/MS/03	

OCHRE

BUILDING DESIGN LTD

The New Building, Warton
Shrewsbury, Shropshire SY75 8JH
tel: 01742 891861
mob: 07825 525891
email: ochredesign@btinternet.com
web: www.ochre-bdn.co.uk

Chartered Institute of
Architectural Technicians