

This document references the following file:-


Reference Name	Status	Revision
PC-XX-XX-M3-Designer-001_3829		P01.1

Revisions	Date	Drawn / Chk'd
P01 First Issue	09/05/18	RGR/ MG
P02 Annotation alterations	18/07/18	AR / MG



Proposed Dwelling Plot 1  
2 Bedrooms  
73m<sup>2</sup> GIA

Proposed Dwelling Plot 2  
2 Bedrooms  
73m<sup>2</sup> GIA

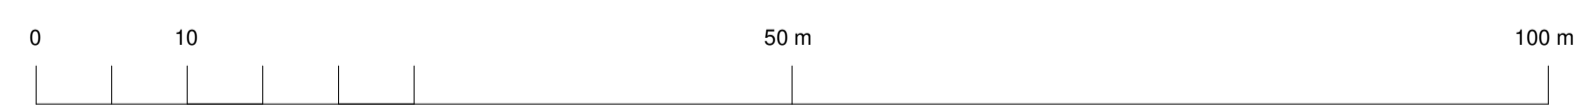

Client  
**Ms S. Hobbs**

Project  
**Proposed Residential Development,  
Land to the South of Lower Farm  
Road, Ringshall**

Title

**Site Plan As Proposed**

Project N°	Drawing N°	Revision
<b>3829 - 0100</b>		<b>P02</b>
Scale - unless otherwise stated	Status	Issued For
1 : 500	@ A1 S0	Planning

BS 1192 Ref.  
PC-Designer-0100