


ALL WORKING DIMENSIONS TO BE CHECKED ON SITE.  
DIMENSIONS TO BE TAKEN IN PREFERENCE TO SCALED  
DIMENSIONS.  
ANY DISCREPANCIES BETWEEN DRAWINGS OF DIFFERING SCALES  
AND BETWEEN DRAWINGS AND SPECIFICATION WHERE  
APPLICABLE SHALL BE THE RESPONSIBILITY OF THE  
CLIENT. THE CLIENT SHALL BE NOTIFIED TO SUPERVISING OFFICER FOR  
DECISION.  
COPYRIGHT RESERVED.



GROUND FLOOR PLAN as proposed

FIRST FLOOR PLAN as proposed

SECOND FLOOR PLAN as proposed

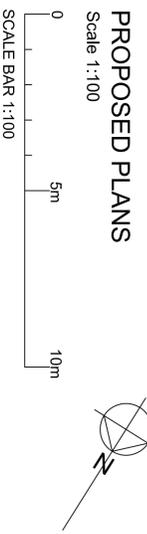

**PROPOSED PLANS**

Scale 1:100

0 5m 10m

SCALE BAR 1:100


0	xx/xx/2019	Initial Issue.
---	------------	----------------

Rev Date: Notes:  
REVISION HISTORY

**PROPOSED CONVERSION**  
at  
34 OLD STATION ROAD  
NEWMARKET  
CB8 8DN

**CHRISTINE BEARD**


**PROPOSED ELEVATIONS**

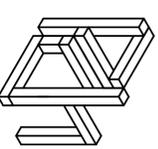


**PCH**  
ASSOCIATES  
LTD  
01638 667676  
www.pchassociates.co.uk  
info@pchassociates.co.uk

NOV 2019	AW
1:100 @ A1	MH
002-12_PR_300.R0	


ALL WORKING DIMENSIONS TO BE CHECKED ON SITE.  
DIMENSIONS TO BE TAKEN IN PREFERENCE TO SCALED  
DIMENSIONS. ANY DISCREPANCIES BETWEEN DRAWINGS OF DIFFERING SCALES  
AND BETWEEN DRAWINGS AND SPECIFICATION WHERE APPLICABLE SHALL BE  
THE RESPONSIBILITY OF THE CLIENT. THE CLIENT SHALL BE NOTIFIED TO SUPERVISING OFFICER FOR  
DECISION.  
COPYRIGHT RESERVED.

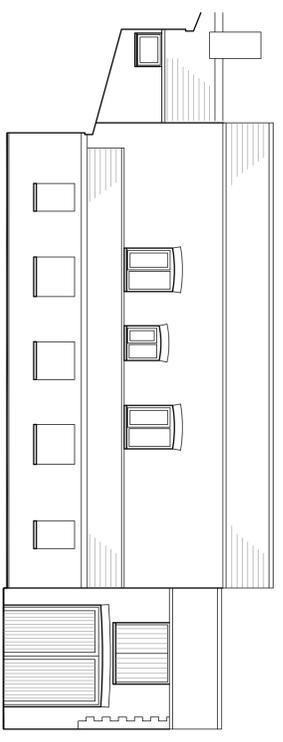


WEST ELEVATION as existing

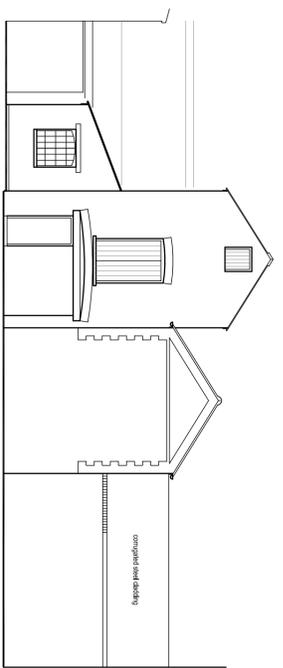


SOUTH ELEVATION as existing

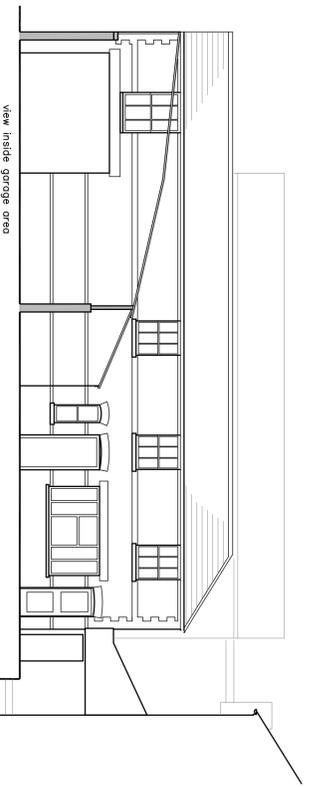


EAST ELEVATION as existing

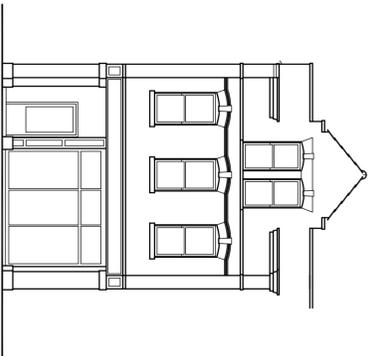


NORTH ELEVATION as existing

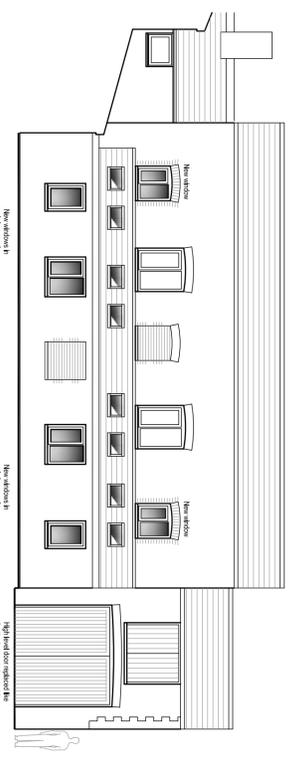


WEST ELEVATION as proposed

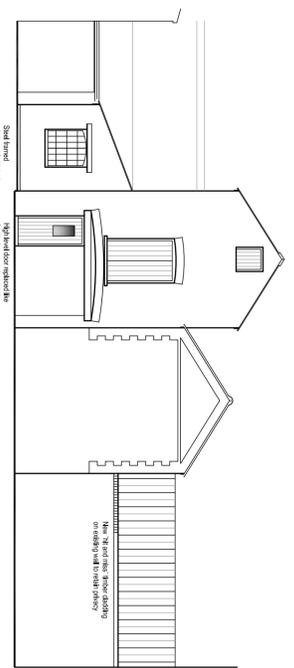

SOUTH ELEVATION as proposed

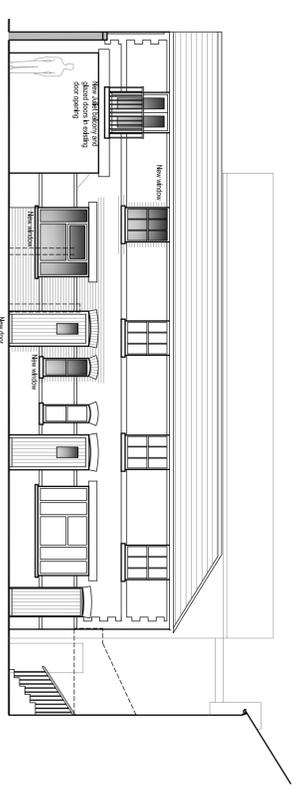


EAST ELEVATION as proposed

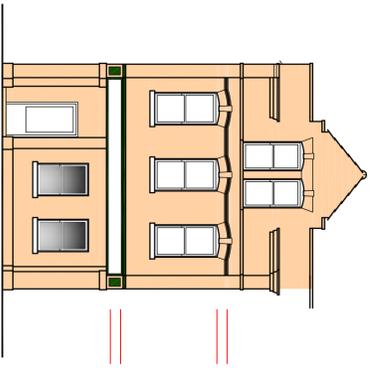

NORTH ELEVATION as proposed

**EXISTING and PROPOSED ELEVATIONS**  
Scale 1:100

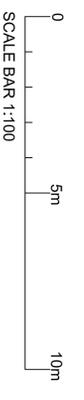


Rev	Date	Notes
0	xx/xx/2019	Initial Issue.

REVISION HISTORY


**PROPOSED CONVERSION**  
at  
34 OLD STATION ROAD  
NEWMARKET  
CB8 8DN

CHRISTINE BEARD  
**EXISTING and PROPOSED**  
ELEVATIONS

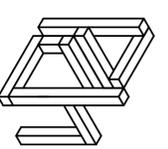

**PCH**  
ASSOCIATES  
LTD  
01638 667676  
www.pchassociates.co.uk  
info@pchassociates.co.uk


NOV 2019 AW  
1:100 @ A1 MH  
002-12\_300.R0

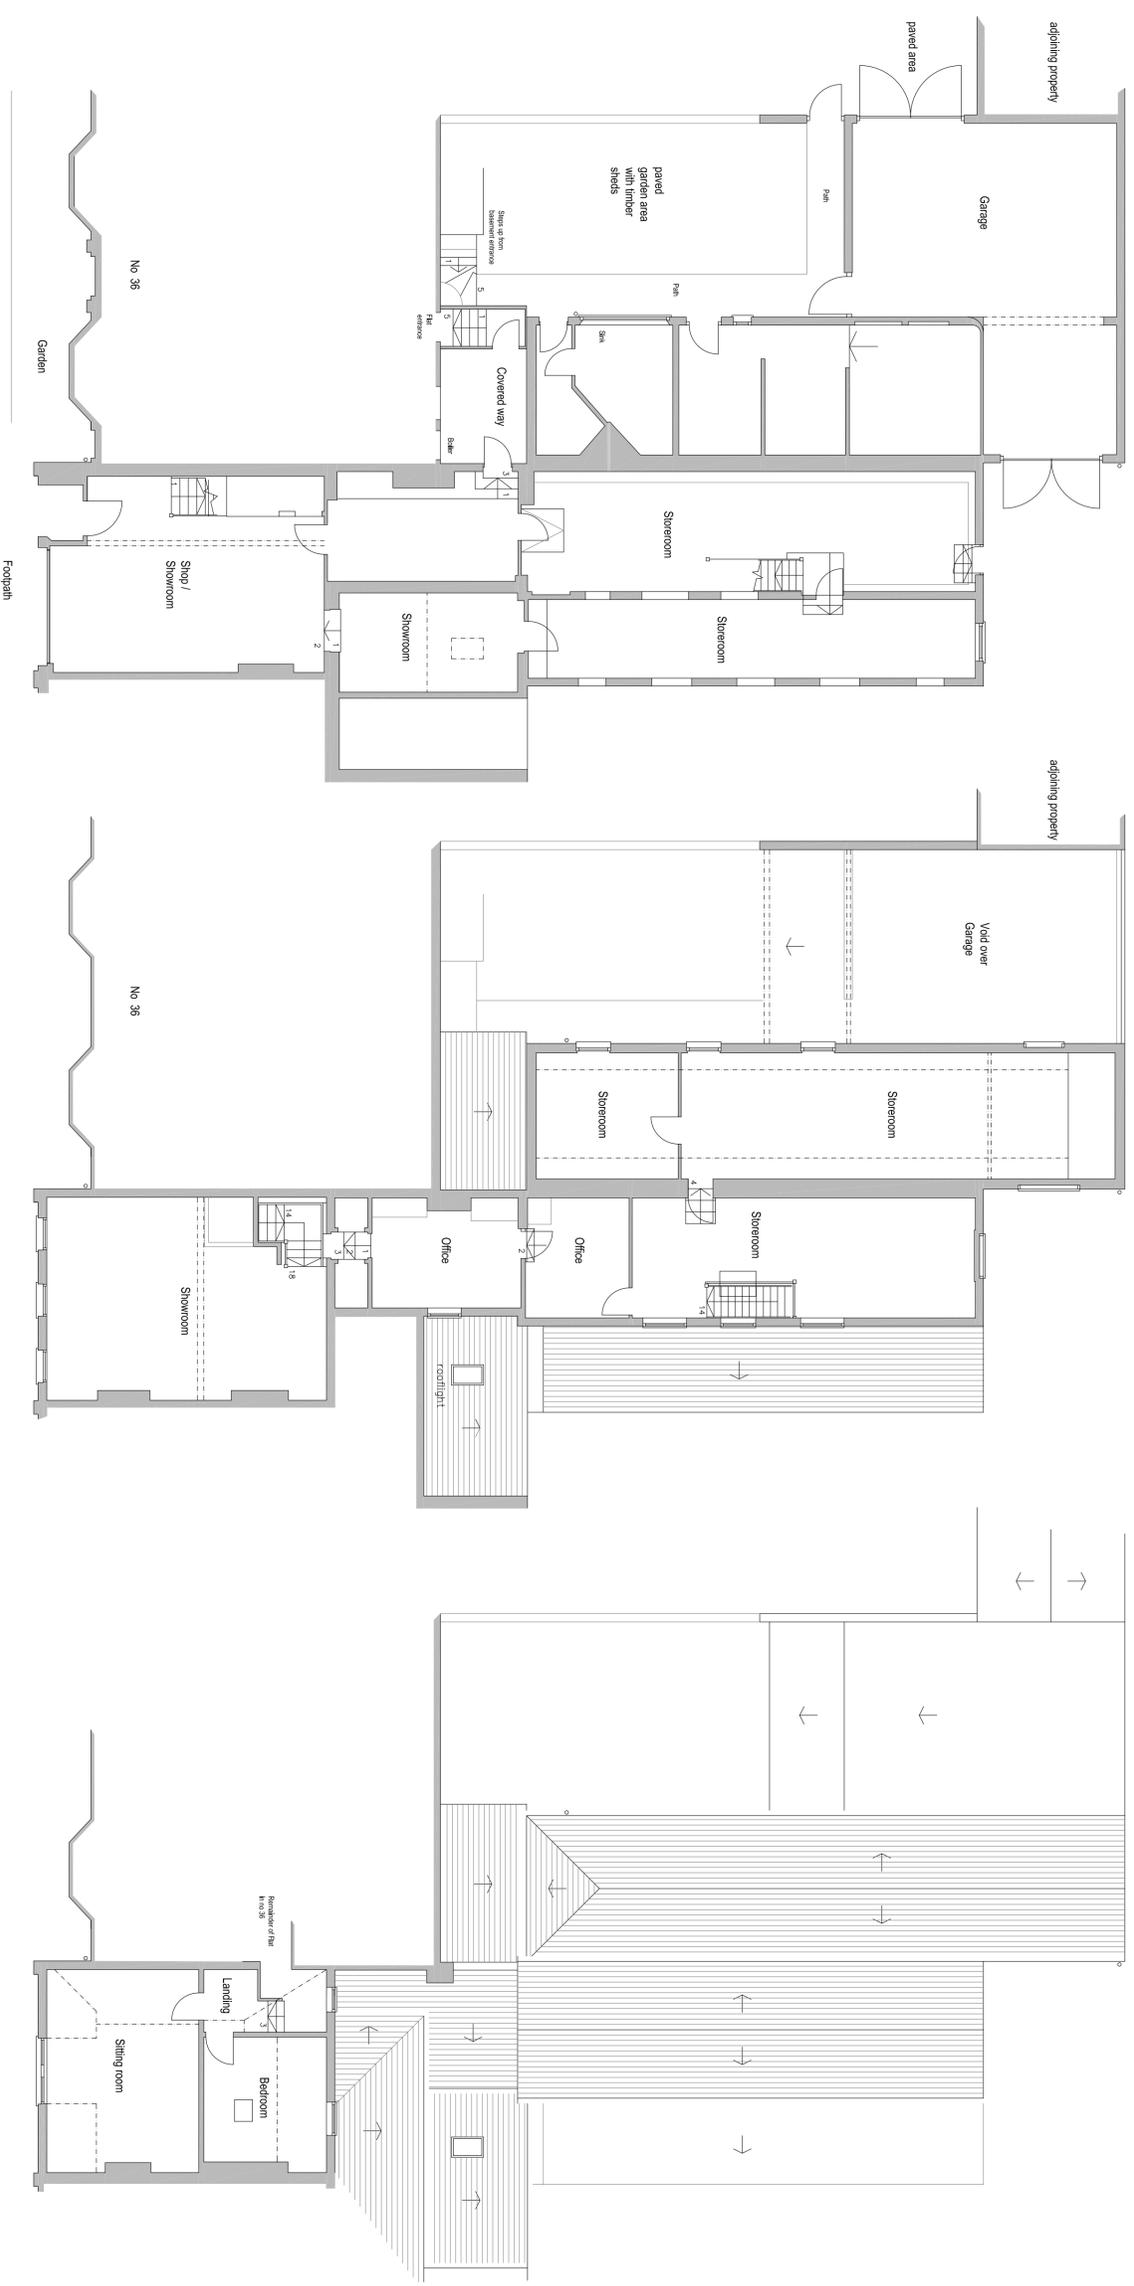

GROUND FLOOR PLAN as existing

FIRST FLOOR PLAN as existing

SECOND FLOOR PLAN as existing

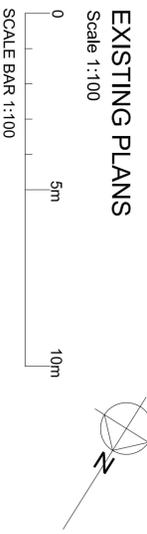

0	xx/xx/2019	Initial Issue.
---	------------	----------------

Rev Date: Notes:

REVISION HISTORY

**PROPOSED CONVERSION**  
 at  
 34 OLD STATION ROAD  
 NEWMARKET  
 CB8 8DN

**CHRISTINE BEARD**

**EXISTING FLOOR PLANS**



**PCH**  
 ASSOCIATES  
 LTD  
 01638 667676  
 www.pchassociates.co.uk  
 info@pchassociates.co.uk

NOV 2019	AW
1:100 @ A1	MH
002-12_EX_100.R0	