



PROPOSED NEW DWELLING  
(OUTLINE SHOWN INDICATIVELY ONLY)

THE SITE

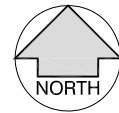


LOCATION PLAN  
SCALE 1:1250

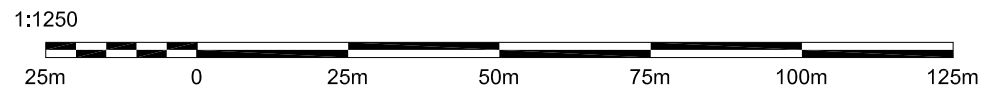

BLOCK PLAN  
SCALE 1:500

EXISTING DROPPED KERB  
RETAINED FOR NEW PARKING

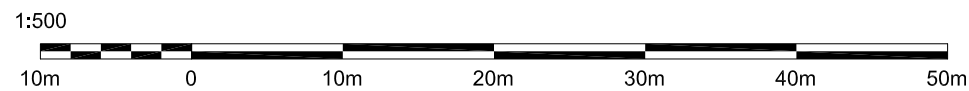

Rev	Date	Description

**PDM**  
PROJECT DESIGN & MANAGEMENT  
16 Windmill Close, Bassingbourn, Royston, Herts, SG8 5FJ  
T: 07872 987570 E: david@projectdm.co.uk  
Web: www.projectdm.co.uk

Project Status	PLANNING		
Project	PROPOSED NEW DWELLING		
Drawn By	Date	Job No	
DJW	JULY '23	0201	
Address	LAND TO THE REAR OF 70 BELL LANE KESGRAVE IPSWICH		
Drawing Title	LOCATION & BLOCK PLANS		
SITE POST CODE	SCALE @ A3	REVISION	
IPS 1JF	AS SHOWN		
DRAWING NUMBER	0201-23-LP01		

COPYRIGHT:  
THIS DRAWING AND THE DESIGN DEPICTED THEREON ARE THE COPYRIGHT OF PROJECT DESIGN & MANAGEMENT  
ALL THE DRAWINGS AND DIMENSIONS TO BE CHECKED AND ANY DISCREPANCIES TO BE REPORTED TO EFL (ARCHITECTURAL) DESIGN PRIOR TO THE COMMENCEMENT OF WORKS.  
ALL WORK TO BE CARRIED OUT IN ACCORDANCE WITH THE BUILDING REGULATIONS AND THE REQUIREMENTS OF THE LOCAL AUTHORITY.