




SOUTH ELEVATION

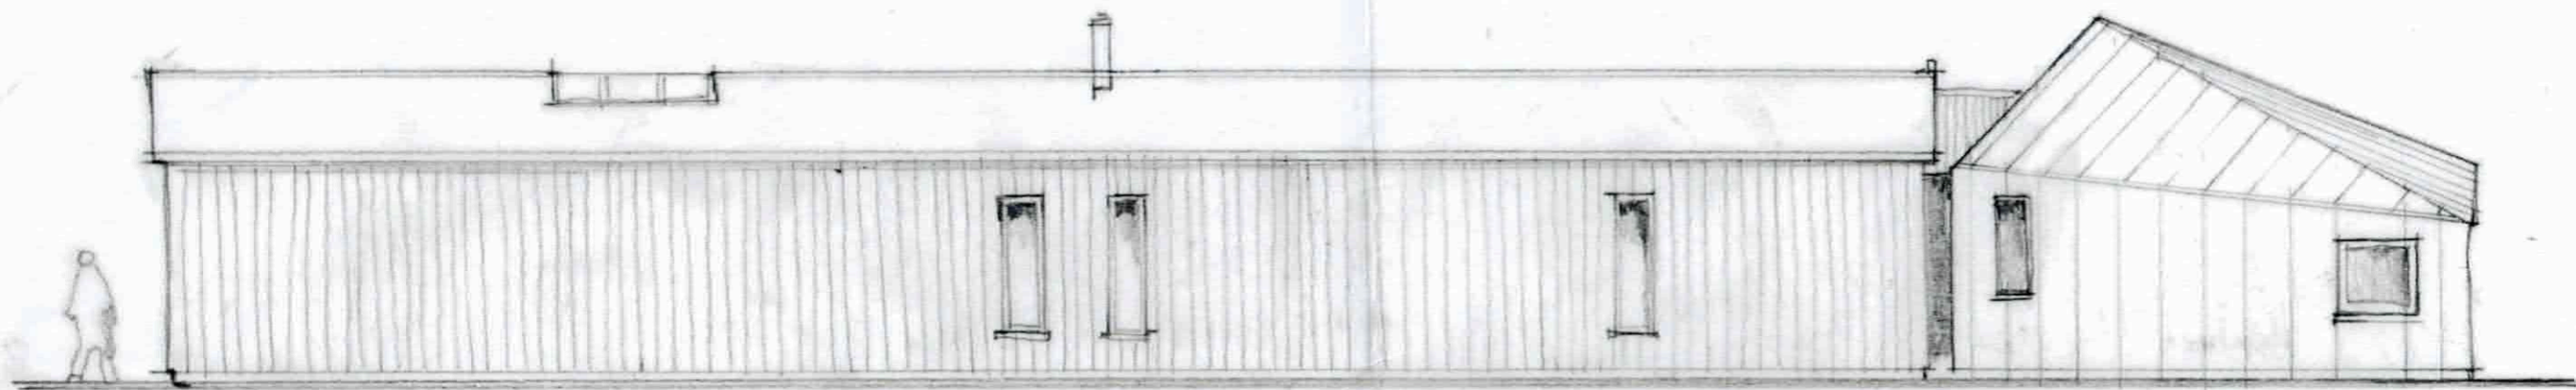

NORTH ELEVATION

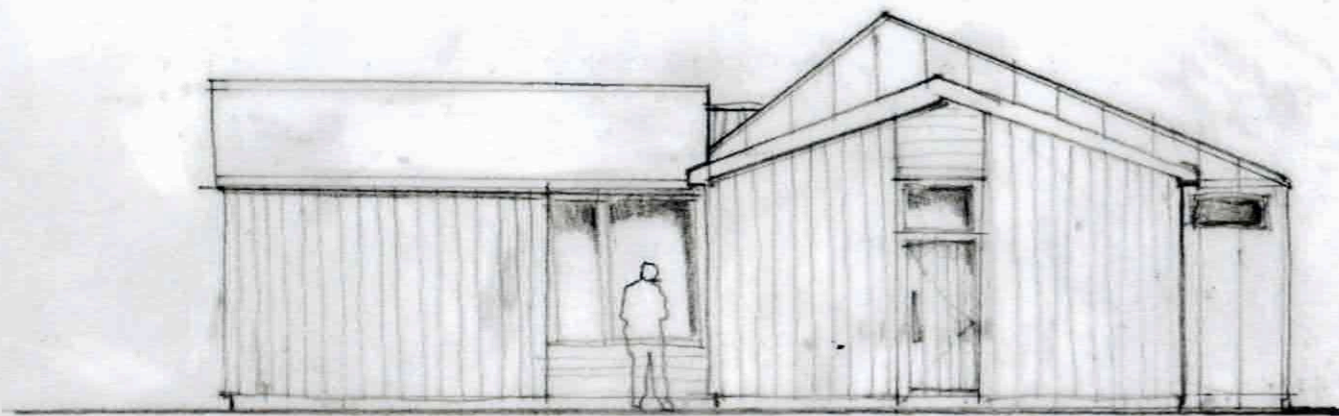


EAST ELEVATION

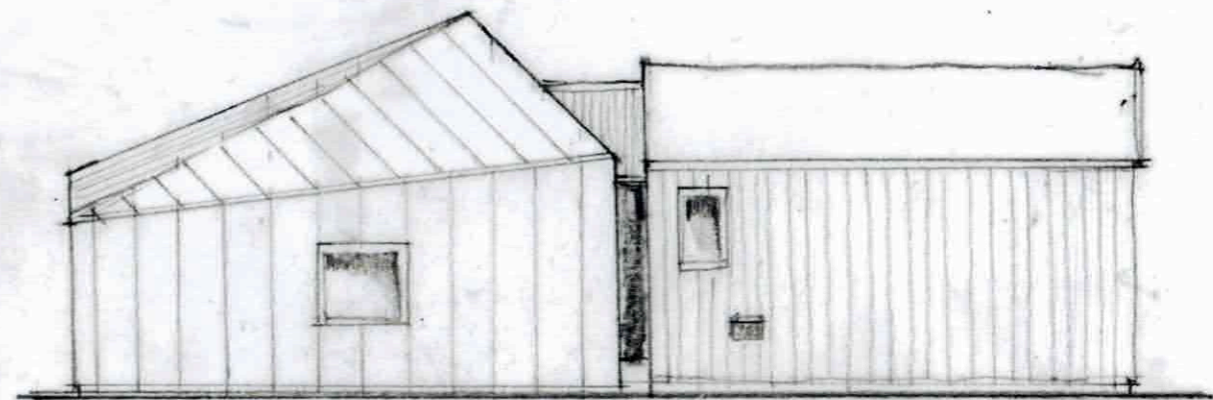

WEST ELEVATION


SCHHEME "A" SKETCH ELEVATIONS

MDA WOOD FARM BARNS  
SKETCH PROPOSALS  
7.2.17..2016

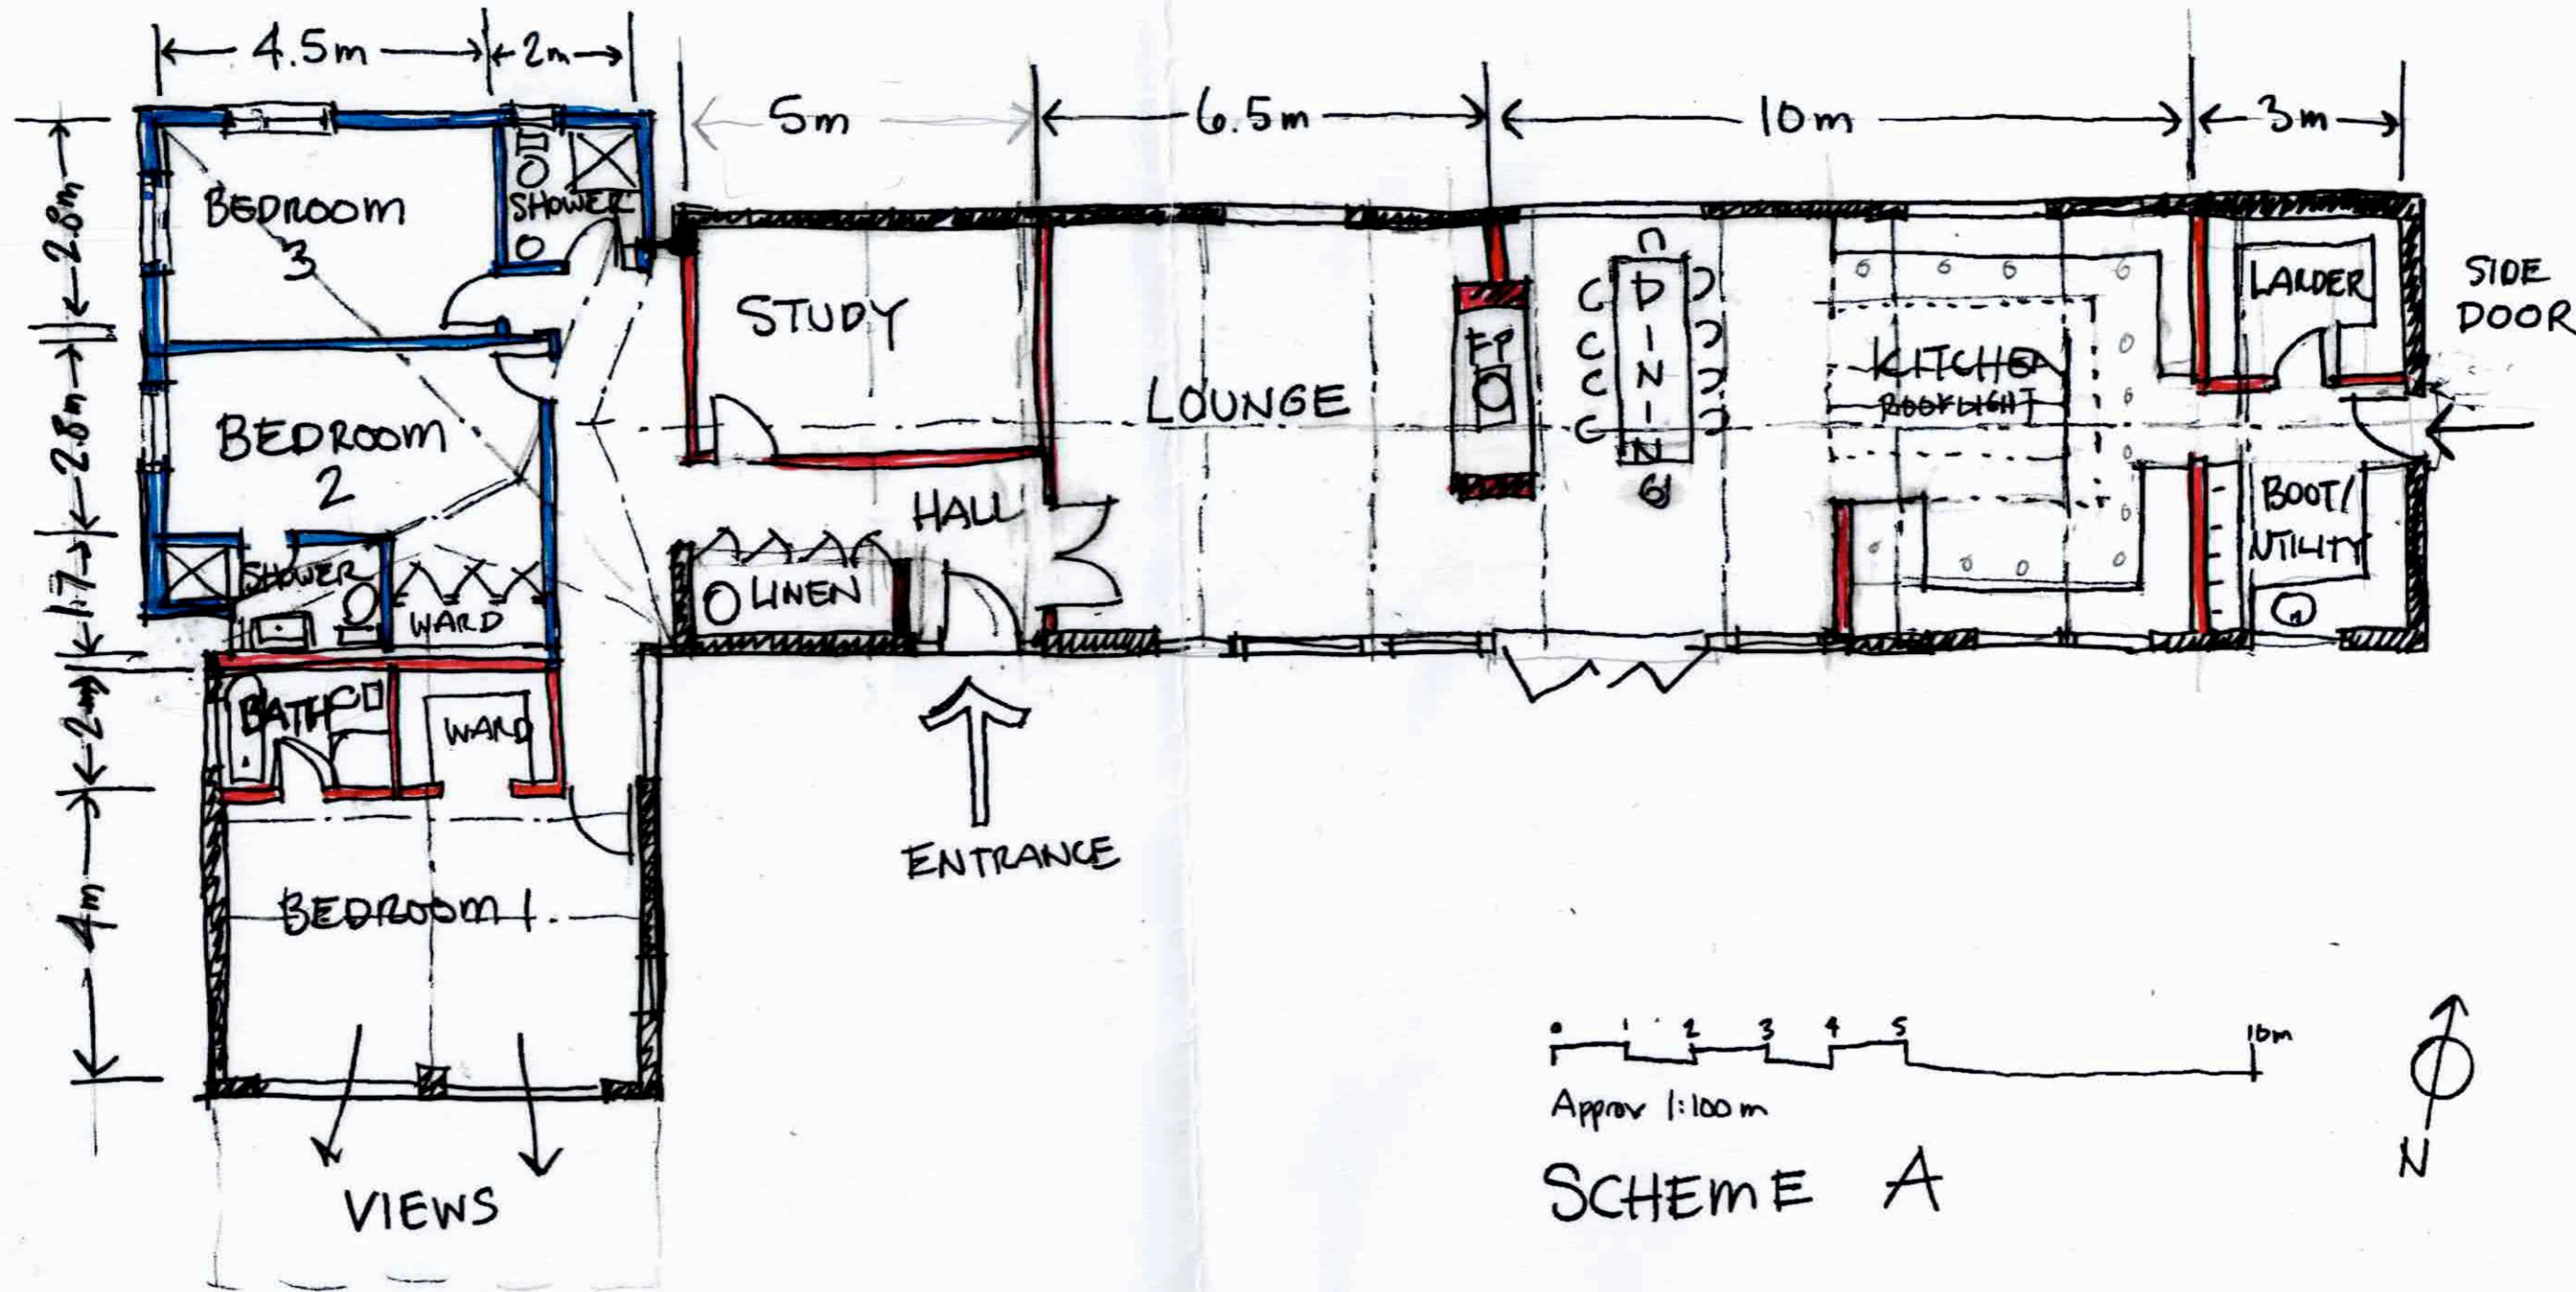

**KEY**

- █ NEW EXTENSION WALLS
- █ NEW INFILL WALLS INTO BARN
- TRUSS ABOVE, RIDGE LINE ABOVE

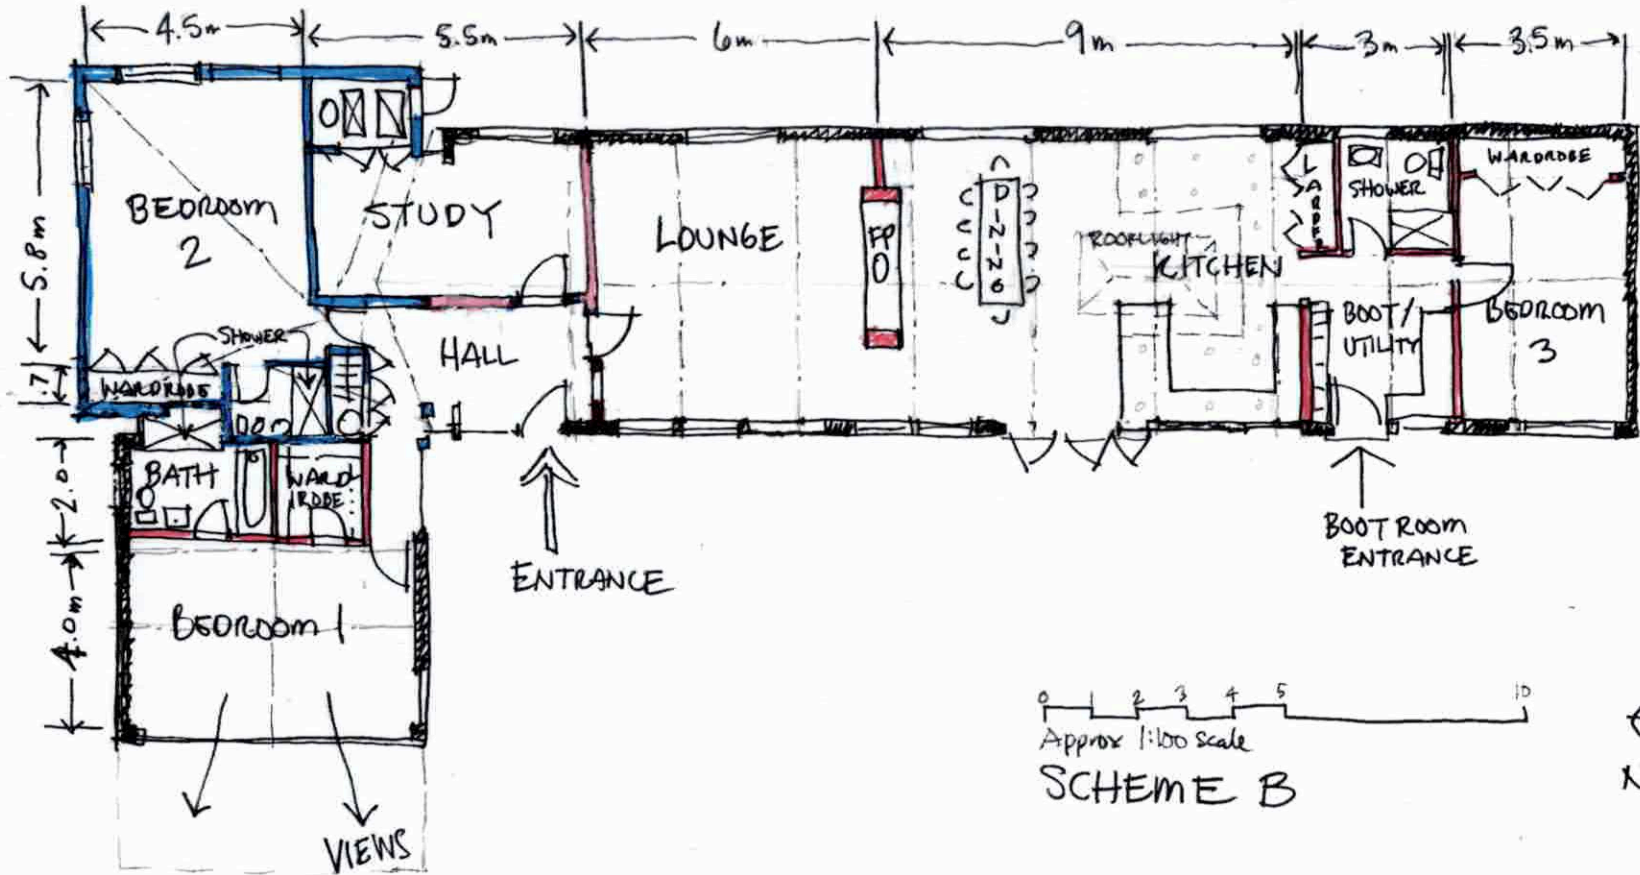

**KEY**

- ▬ NEW EXTENSION WALLS
- ▬ NEW INFILL WALLS INTO BARN
- TRUSS ABOVE; RIDGE LINE ABOVE

**IDA**

08 2000 0000, 0000 0000, 0000 0000, 0000 0000  
0000 0000

Project	Wood Farm Barns Conversion
Drawing	<b>SCHEME B SKETCH</b>
Rev	001
Date	1.10.11
Scale	1:100
Author	SK-02
Checked	
Drawn	
Project No	6190

Mullins Dowse Architects

