

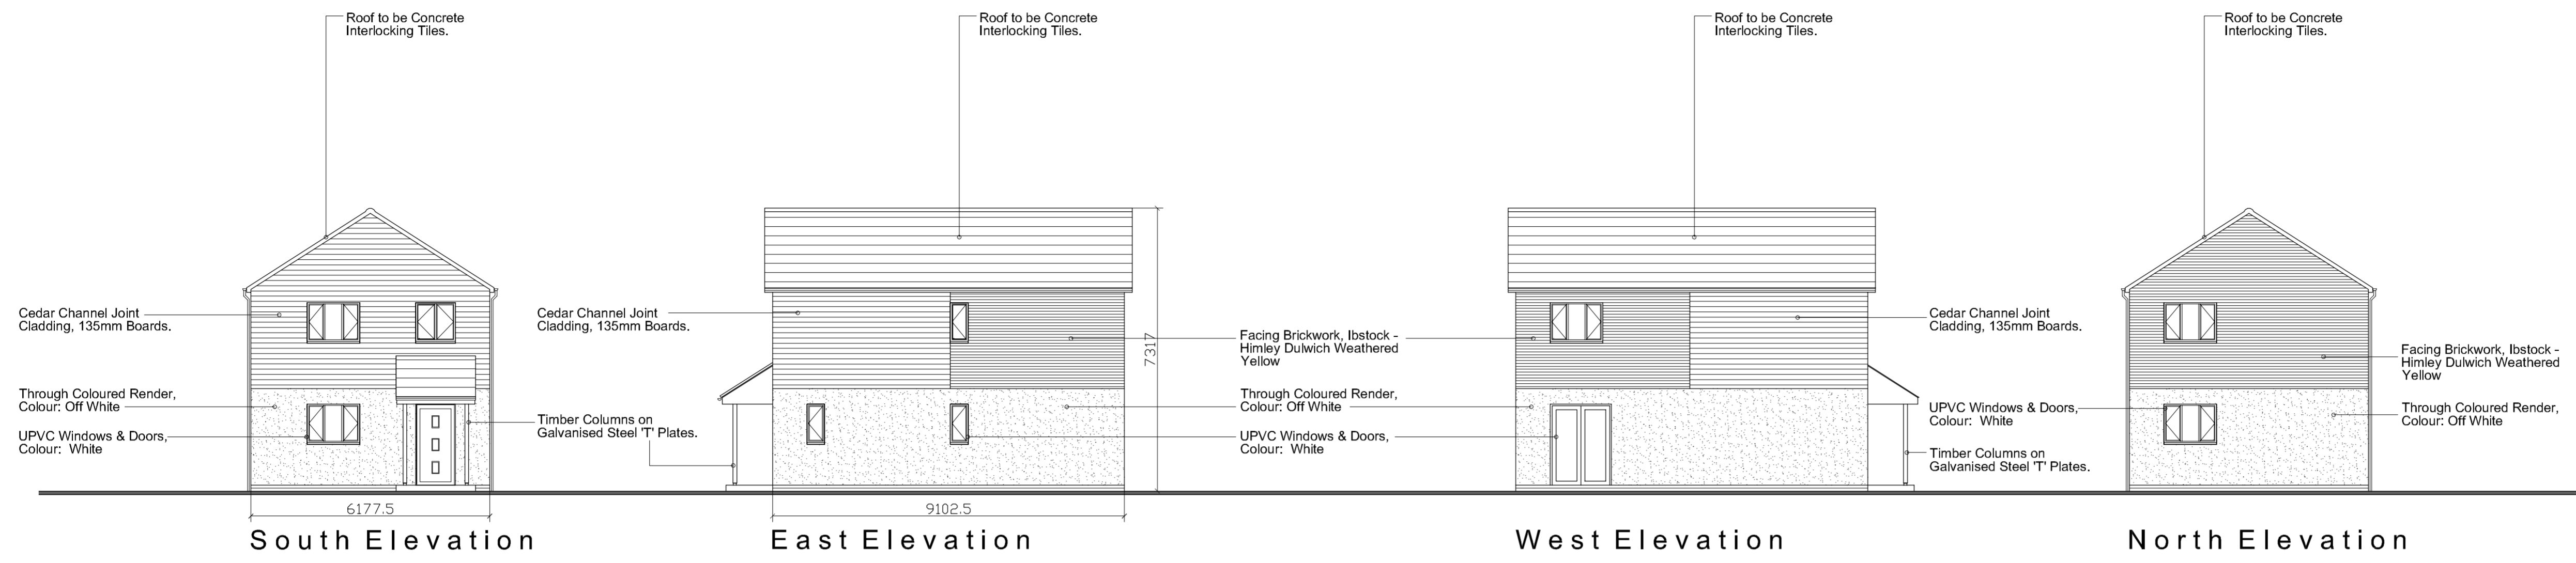



Do not scale from this drawing.
The contractor is to check all dimensions on site and report any discrepancies to the architect.
All rights described in chapter IV of the copyright, designs and patents act 1988 have been generally asserted.

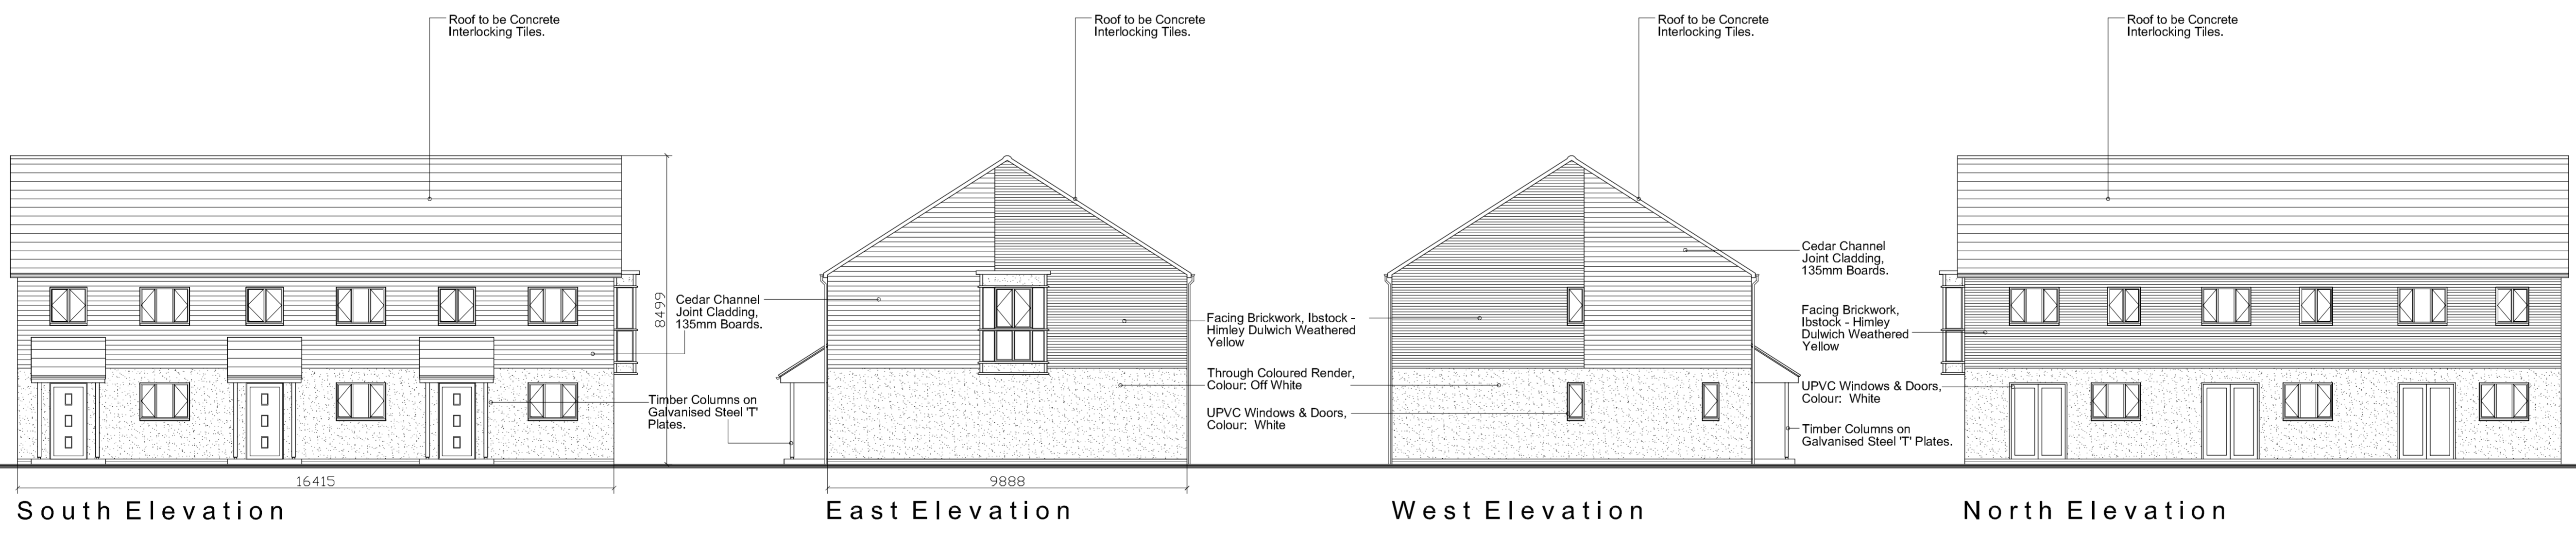

PROPOSED ELEVATION PLOT 5

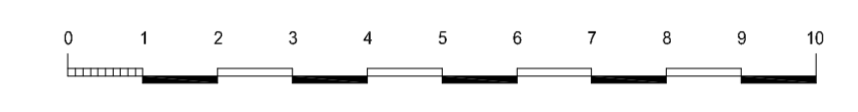

PROPOSED ELEVATION PLOT 6, 7 & 8

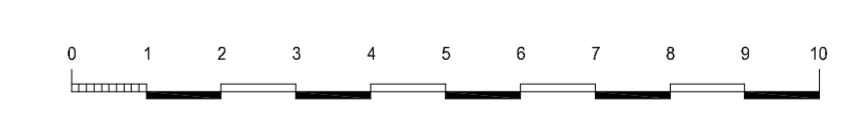

P2	09/11/09	Drawn: pjb	Check: JSA
First Floor Projecting Bay added to unit 8 to suit Planners comments 22-10-09. REVISED PLANNING SUBMISSION.			
P1	01/10/09	Drawn: pjb	Check: JSA
PLANNING SUBMISSION.			
-	25/08/09	Drawn: pjb	Check: JSA
Initial Issue.			

1 Scotgate Mews
Scotgate, Stamford
Lincolnshire PE9 2FX
Telephone +44(0)1780757576
Facsimile +44(0)1780754980
Website www.jeffersonsheard.com

Jefferson Sheard Architects

Drawn: pjb	Check: JSA
------------	------------

Project
Development at
RAF Watton
for Henry Davidson Developments

Drawing
Proposed Elevations
Plots 5, 6, 7 & 8

Scale 1:100@A1	Date 25.08.09
Ref. 3984	Number 4062
Rev. P2	