
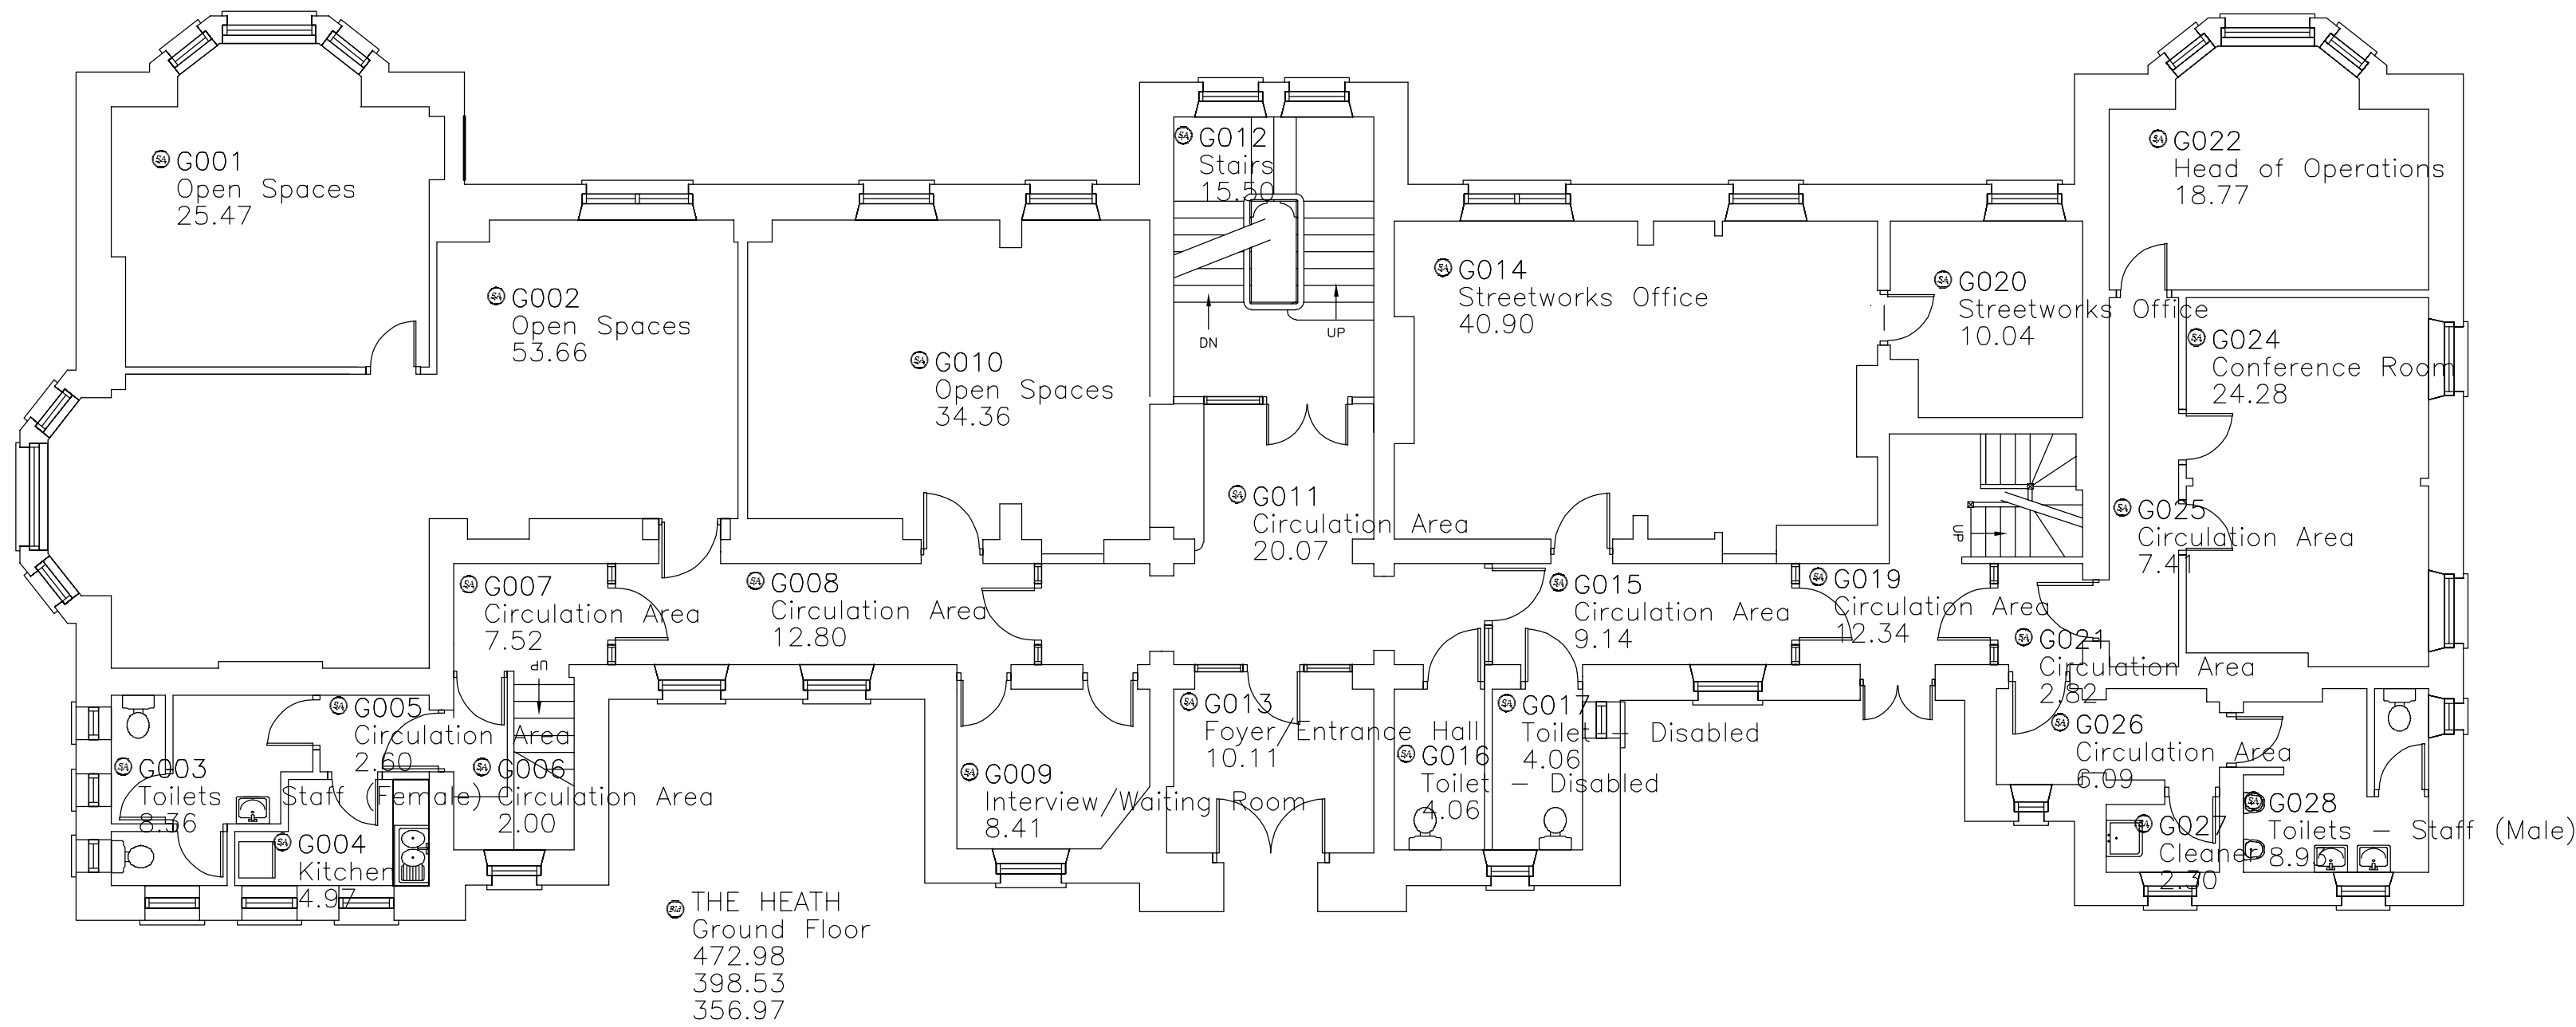


DO NOT SCALE

This plan can only be scaled for Planning purposes. The main contractor shall verify all dimension, datums and levels prior to commencement of work. All errors and omissions to be reported immediately to the Supervising Officer. Variations & modifications to work shown on these drawings shall not be carried out without written permission from the Supervising officer. This drawing is the exclusive property of the Supervising Officer and can be reproduced only with the permission of the Supervising Officer in which case it may not be used for any other purpose. No liability is accepted for any loss or damage arising from the use of this drawing. This drawing is the property of Her Majesty's Stationary Office. Crown copyright Licence Nr 100023380 Unauthorised reproduction infringes Crown copyright and may lead to prosecution

REVISIONS

REV DATE BY REVISION

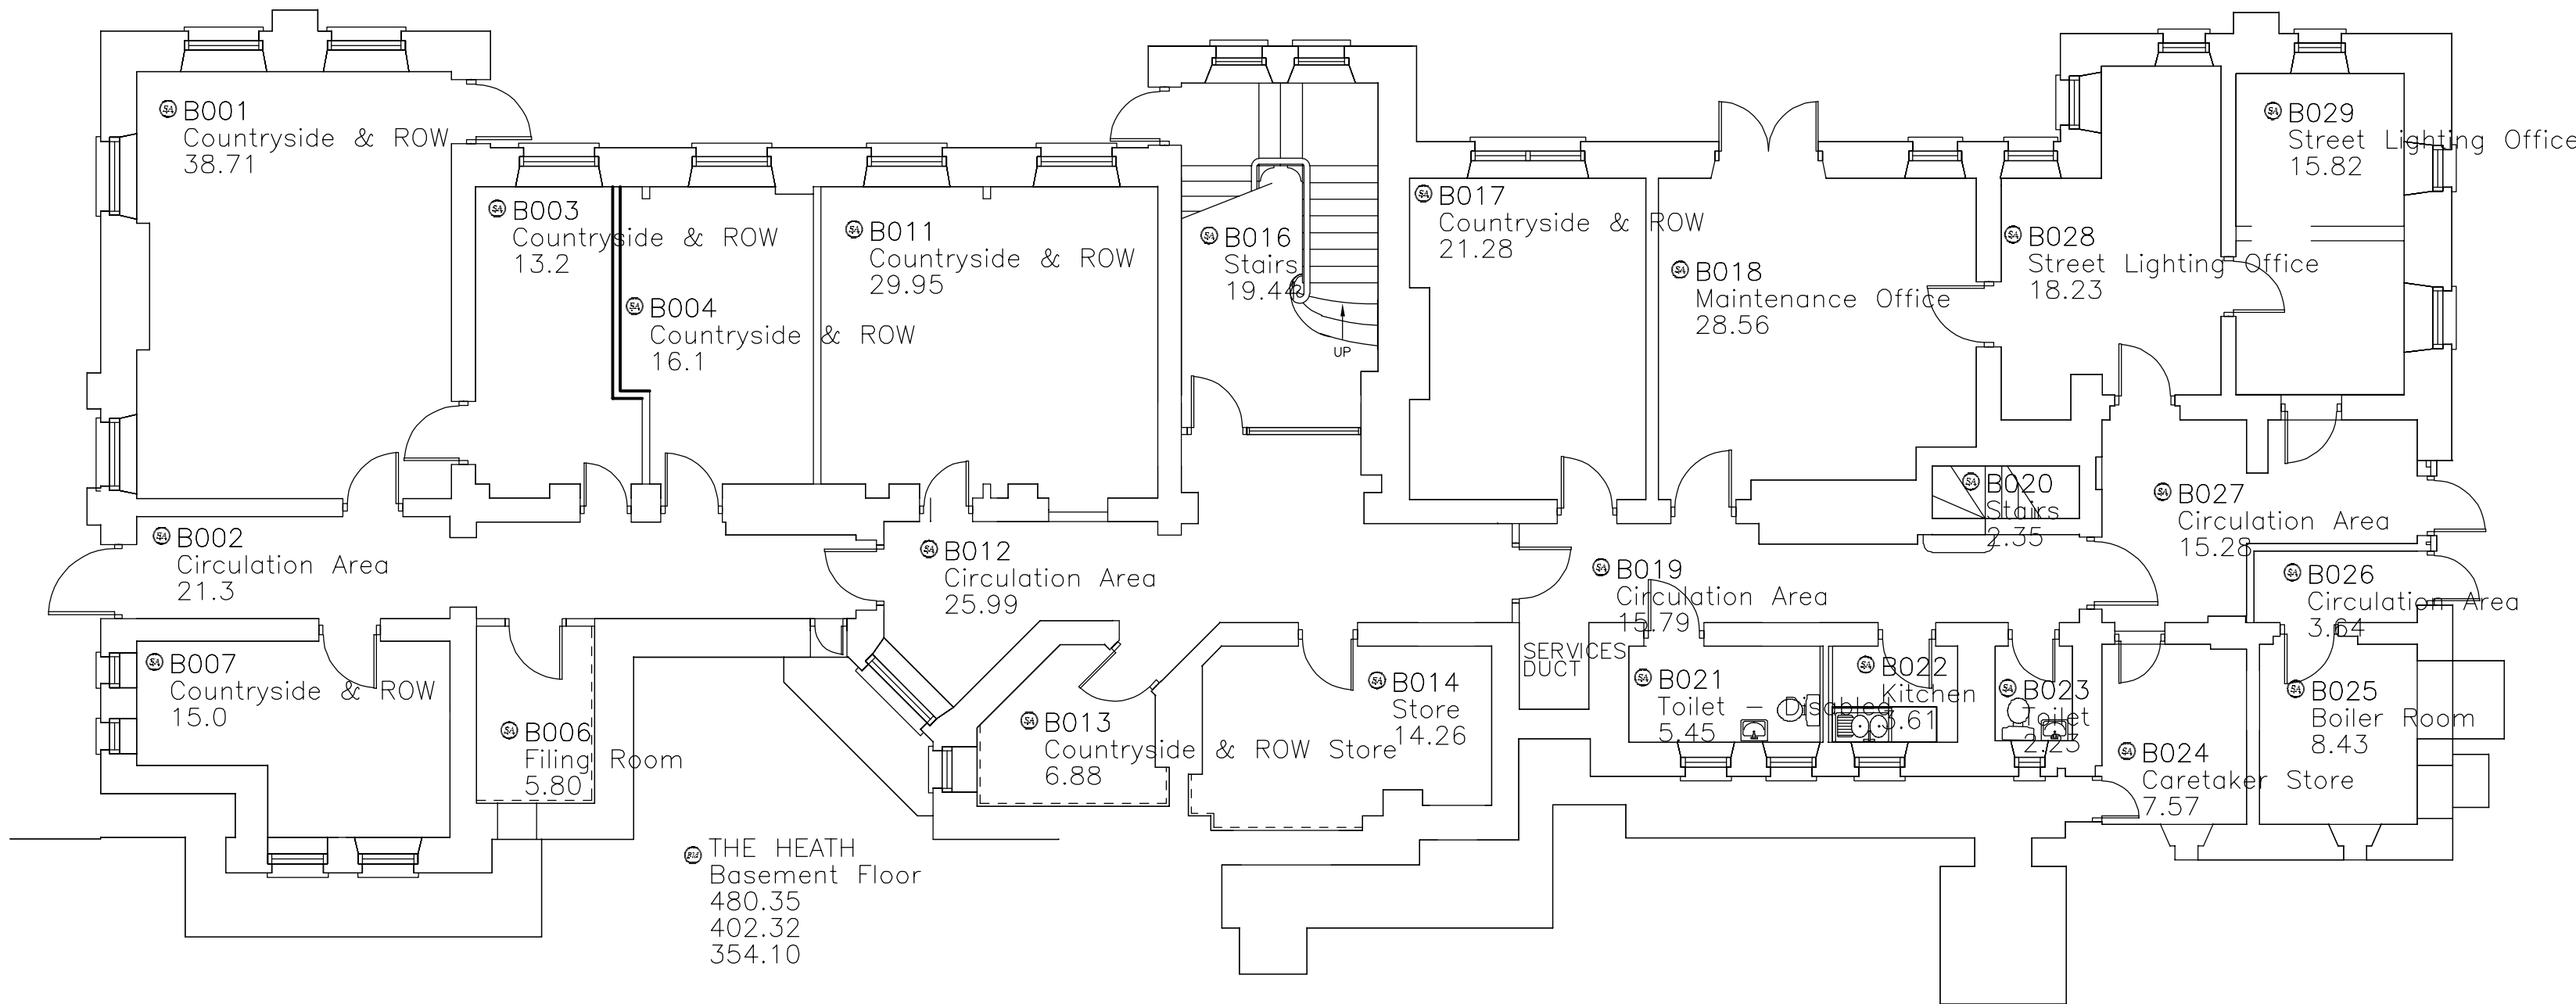

ASSET PLAN

PROJECT
THE HEATH
HIGHWAY OFFICE
PENMAENMAWR ROAD
LLANFAIRFECHAN
LL33 0PF

DRAWING
ASSET PLAN
BASEMENT & GROUND FLOOR
DRAWING PRODUCTION
SURVEYED CAD PLAN

SCALE
1/100
DATE
03/03/2005
DATE LAST UPDATED
DRAWN BY
S J Lea
VERIFIED BY
The Heath,dy



PROJECT No
AFB118
DWG No
AFB118/02
REV

DO NOT SCALE

This plan can only be scaled for Planning purposes. The main contractor shall verify all dimension, datums and levels prior to commencement of work. All errors and omissions to be reported immediately to the Supervising Officer. Variations & modifications to work shown on these drawings shall not be carried out without written permission from the Supervising officer. This drawing is the exclusive property of the Supervising Officer and can be reproduced only with the permission of the Supervising Officer in which case it may be reproduced from these drawings. It is not to be used for any other purpose without the permission of the controller of Her Majesty's Stationary Office. Crown copyright Licence Nr 100023380 Unauthorised reproduction infringes Crown copyright and may lead to prosecution

REVISIONS

REV DATE BY REVISION

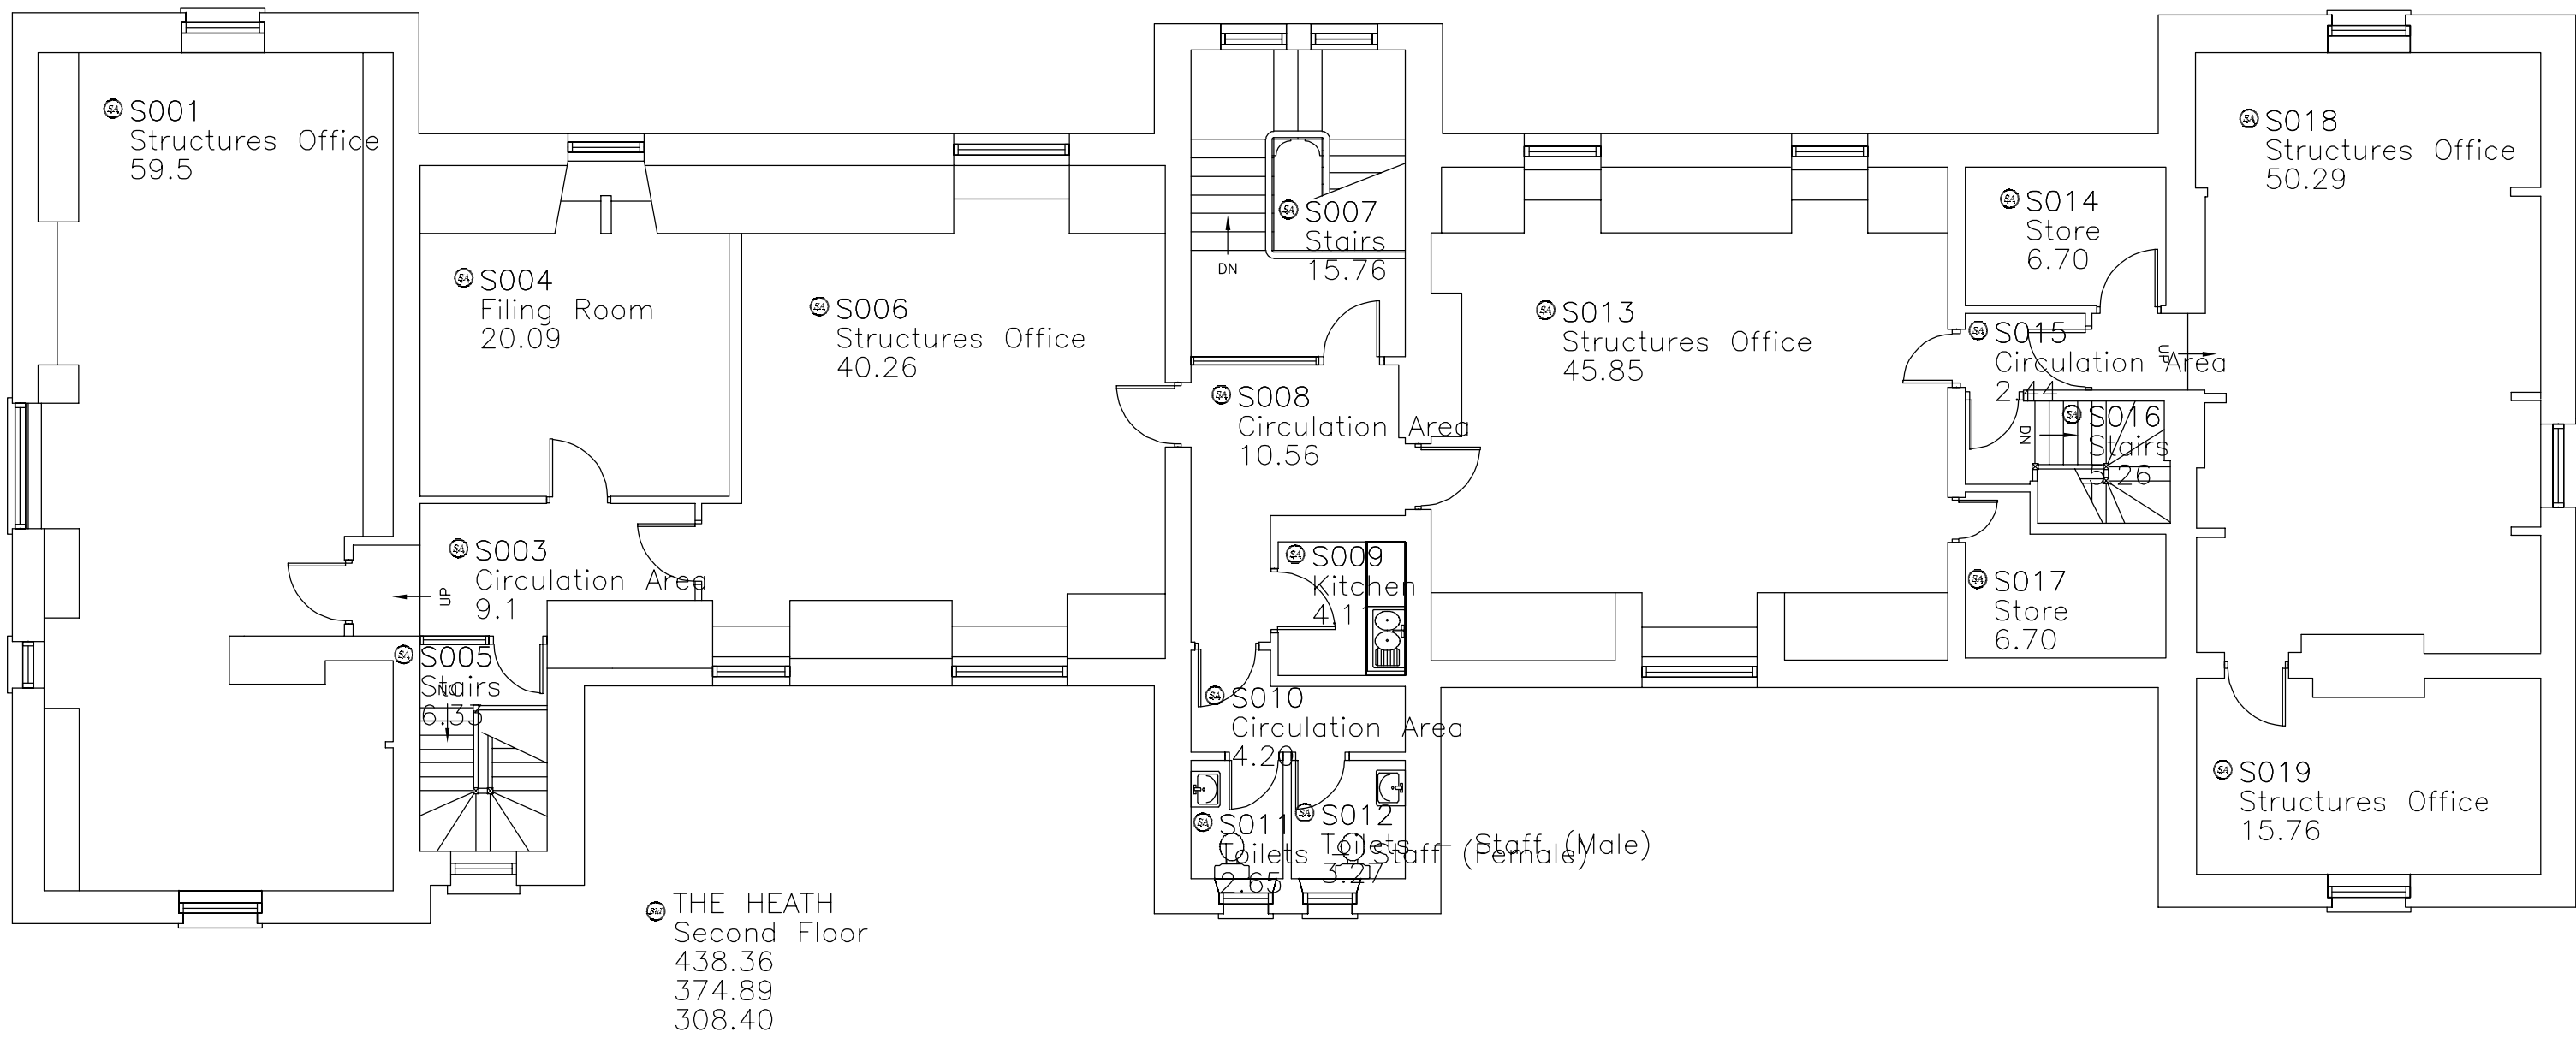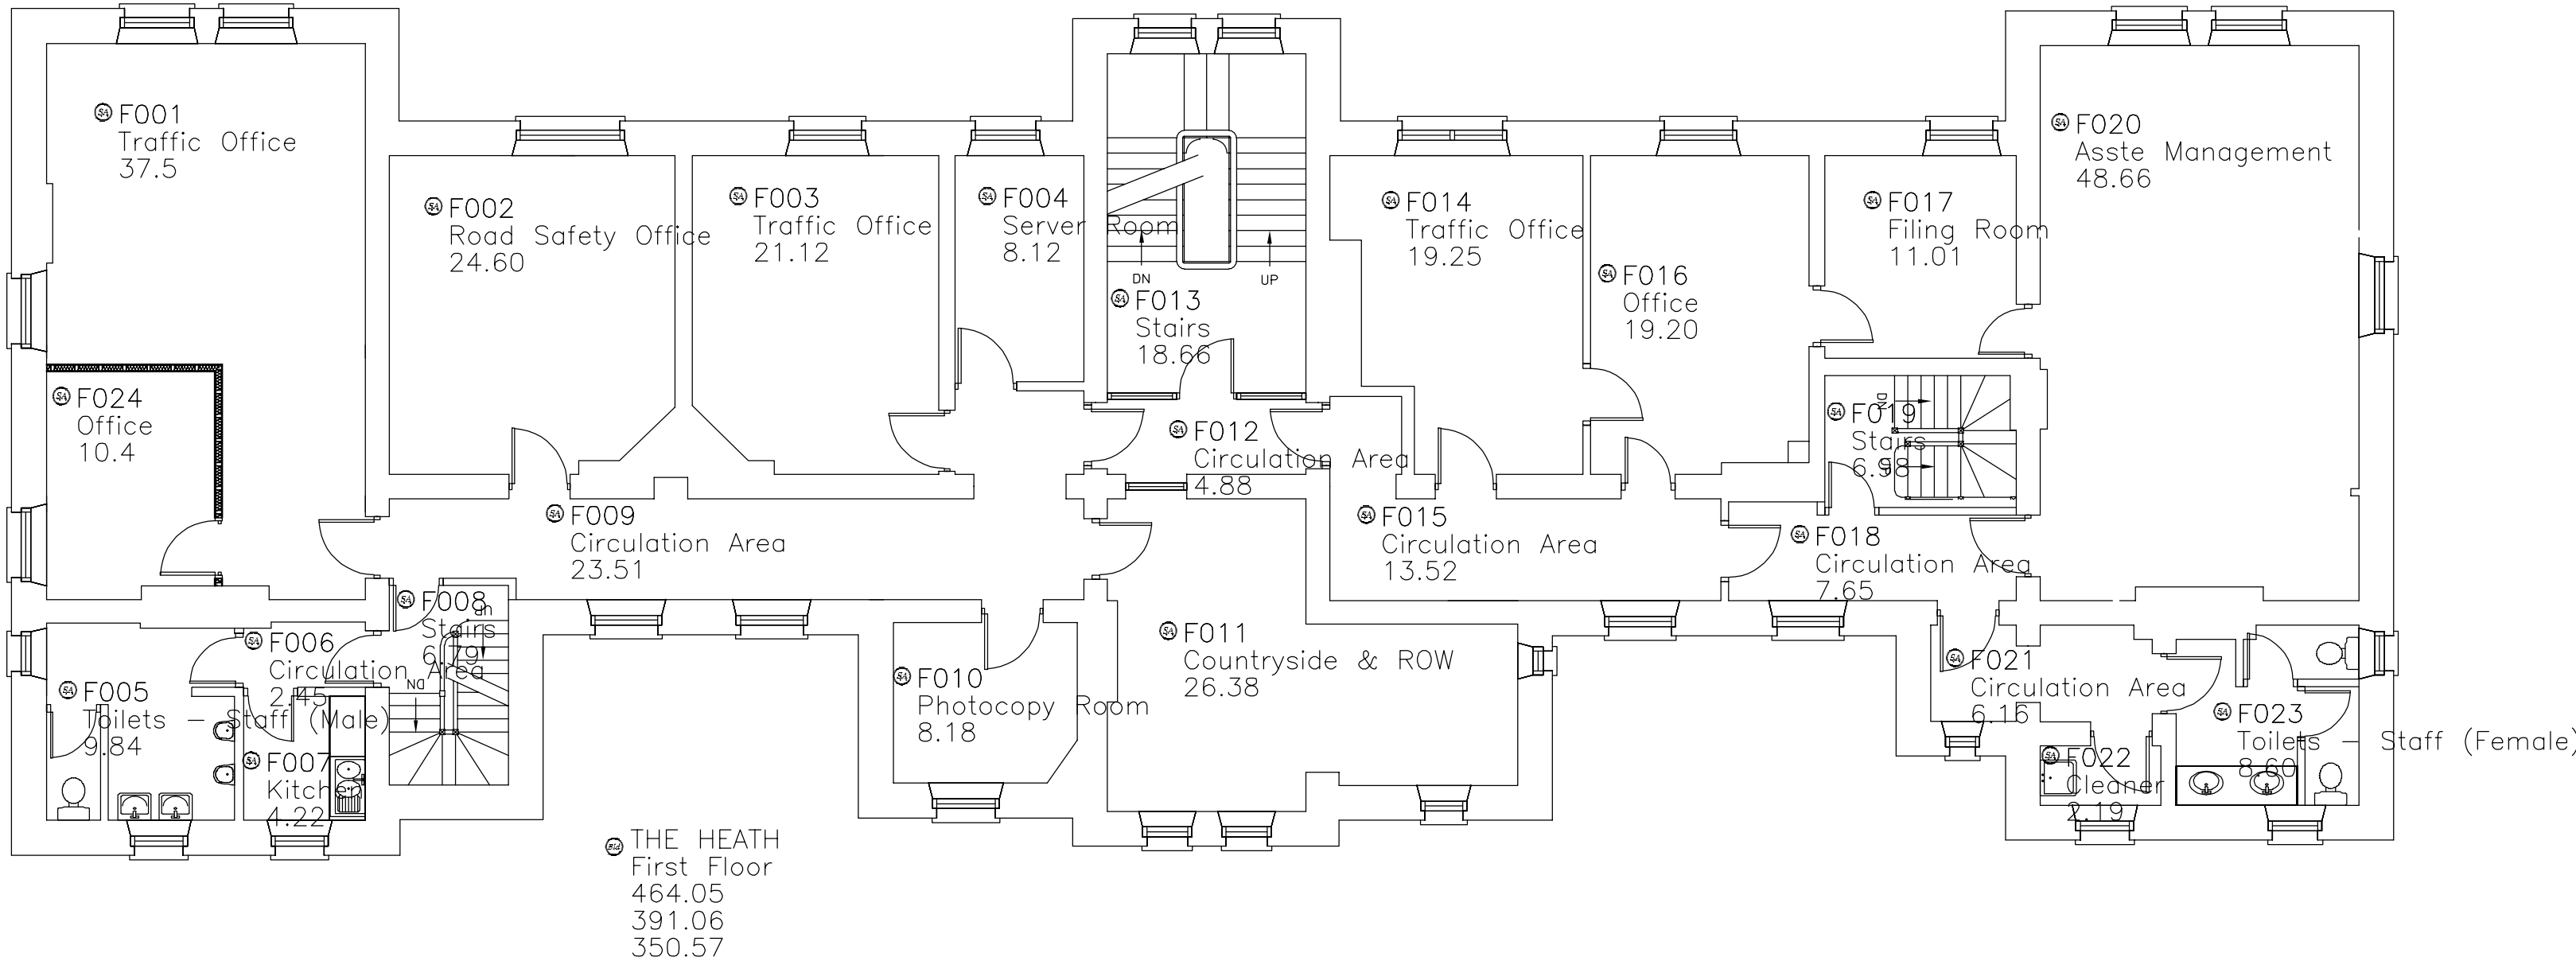

THE HEATH
LLANFAIRFECHAN
AFB118
1855.74
1566.80



ASSET PLAN

PROJECT
THE HEATH
HIGHWAY OFFICE
PENMAENMAWR ROAD
LLANFAIRFECHAN
LL33 0PF

DRAWING
ASSET PLAN
FIRST & SECOND
DRAWING PRODUCTION
SURVEYED CAD PLAN

SCALE
1/100
DATE
03/03/2005
DATE LAST UPDATED
DRAWN BY
S J Lea
VERIFIED BY
The Heath,dy
FILE NAME

PROJECT No
AFB118
DWG No
AFB118/03
REV