


THE CLIENT HAS REVIEWED AND APPROVED THIS PLAN AND CONFIRMS THAT THE INFORMATION AND DETAILS ARE ACCURATE AND COMPLETE. 

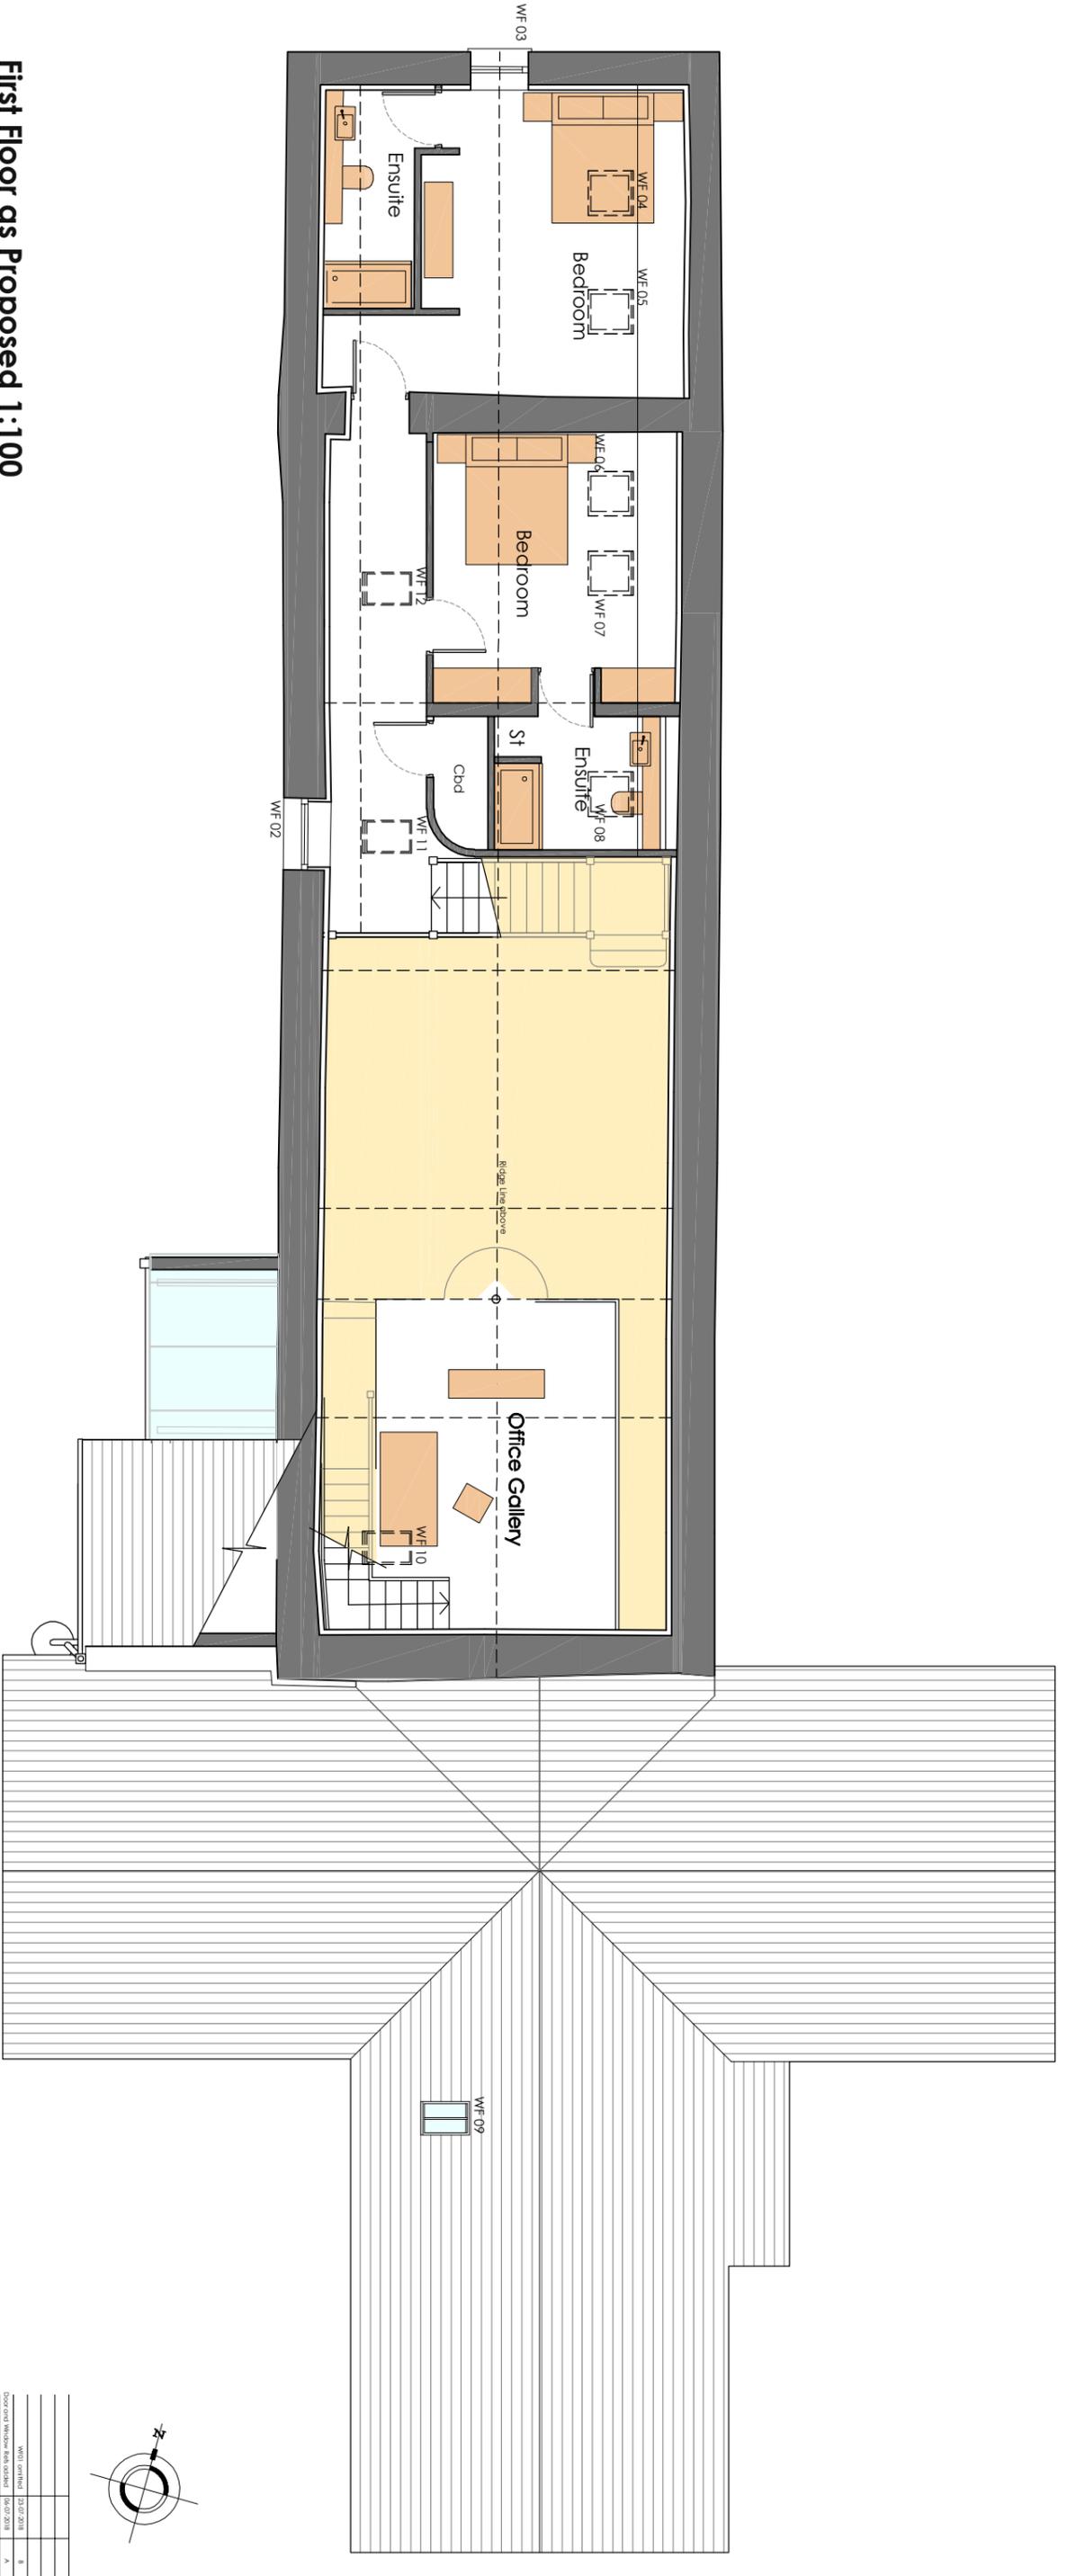

First Floor as Proposed 1:100

Robert & Andrea Weeks
Client

Change of use of former agricultural barns
to form residential accommodation.
First Floor Plan as Proposed

1:100 @ A3
February 2017
Dwg. P 432 068

Pigs Farm Barn
Llanarmon Yn Iâl
Denbighshire CH7 4QT

THE OLD COIRTHOUSE
CHURCH ROAD
NORTHOP
FLINTSHIRE
CH7 8BS
TEL +44 (0)1352 840 265
FAX +44 (0)1352 840 266
WEB www.quadplc.co.uk

