


STOCKTON BOROUGH COUNCIL
PLANNING
12 DEC 2008
DATE RECEIVED

PROPOSED GF LAYOUT

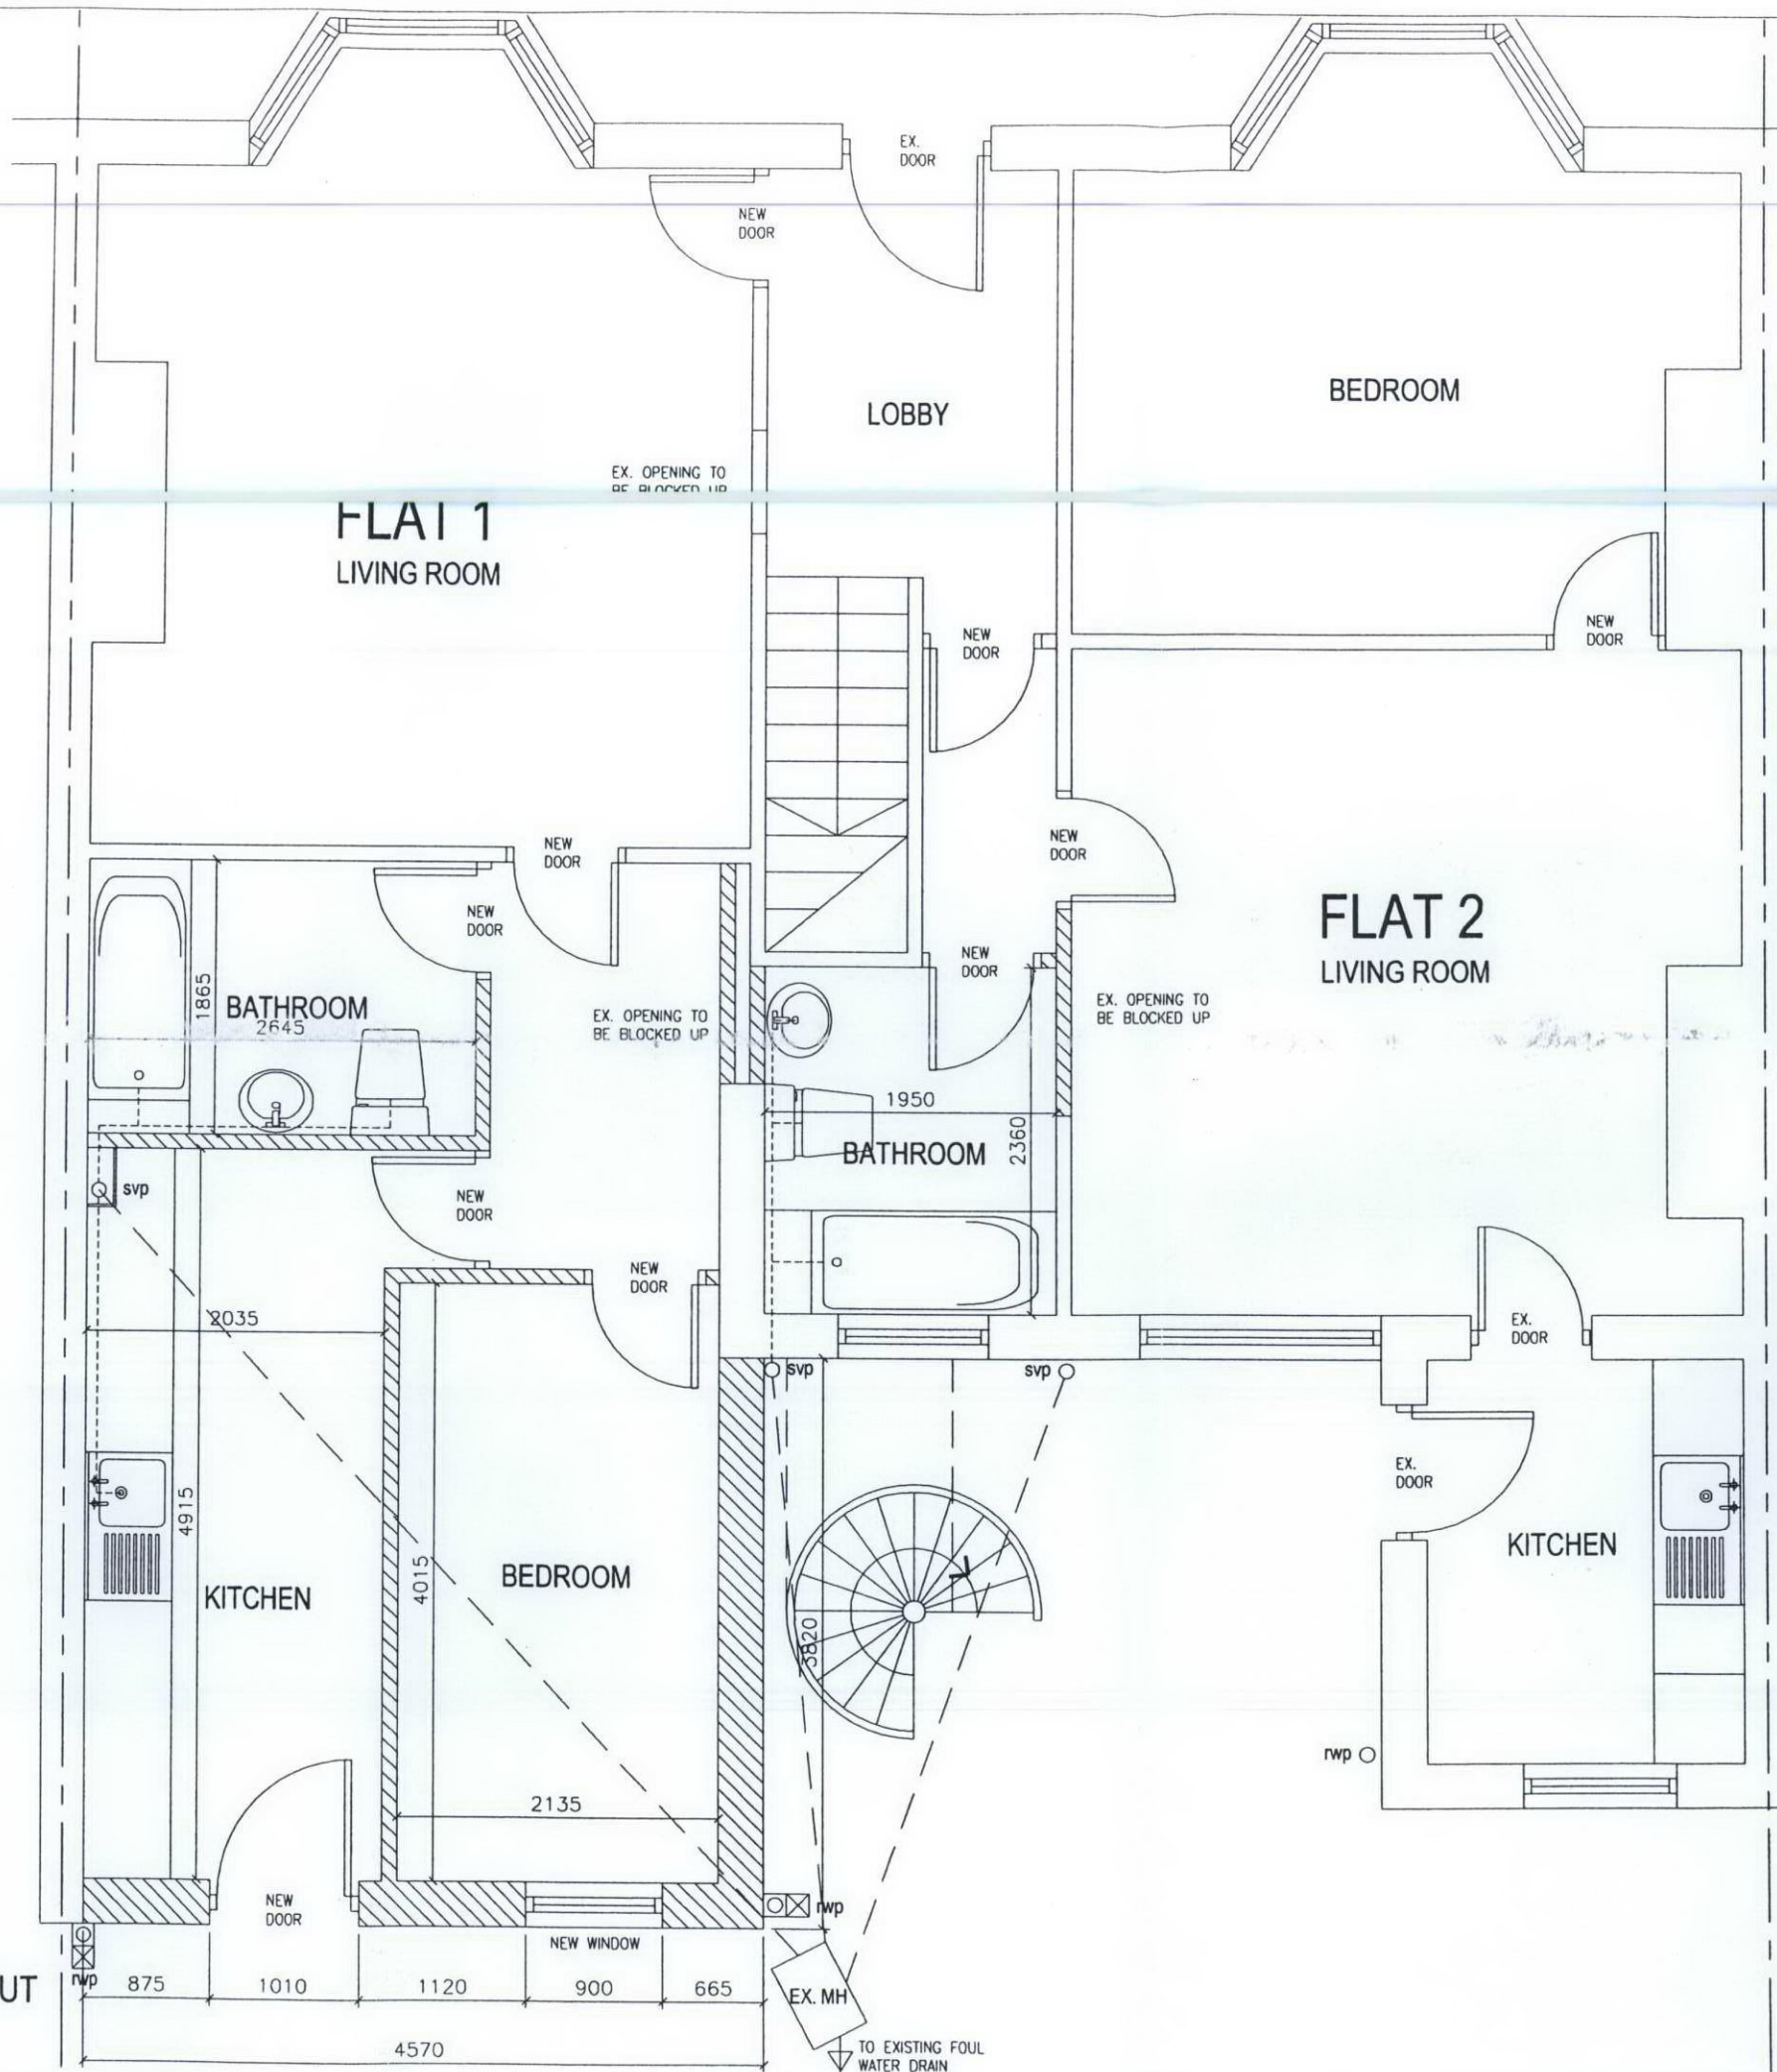

08/3607/-

CLIENT		MR T. SINGH CHAHA				© COPYRIGHT: ALL RIGHTS RESERVED. THIS DRAWING MUST NOT BE REPRODUCED WITHOUT PERMISSION. DO NOT SCALE. THE CONTRACTOR IS RESPONSIBLE FOR CHECKING DIMENSIONS WHICH ARE IN MILLIMETRES UNLESS OTHERWISE STATED	
PROJECT		ALTERATIONS TO 82 DURHAM ROAD, STOCKTON ON TEES					
DRAWING		PROPOSED GROUND FLOOR LAYOUT					
SCALE	DATE	PROJECT NO.	SFB - DWS No	REV	SIZE	DRAWN BY	CHECKED BY
1: 50	SEP 08	000	/ 00- 02 /	A3	EJC		