




SECTION A A'

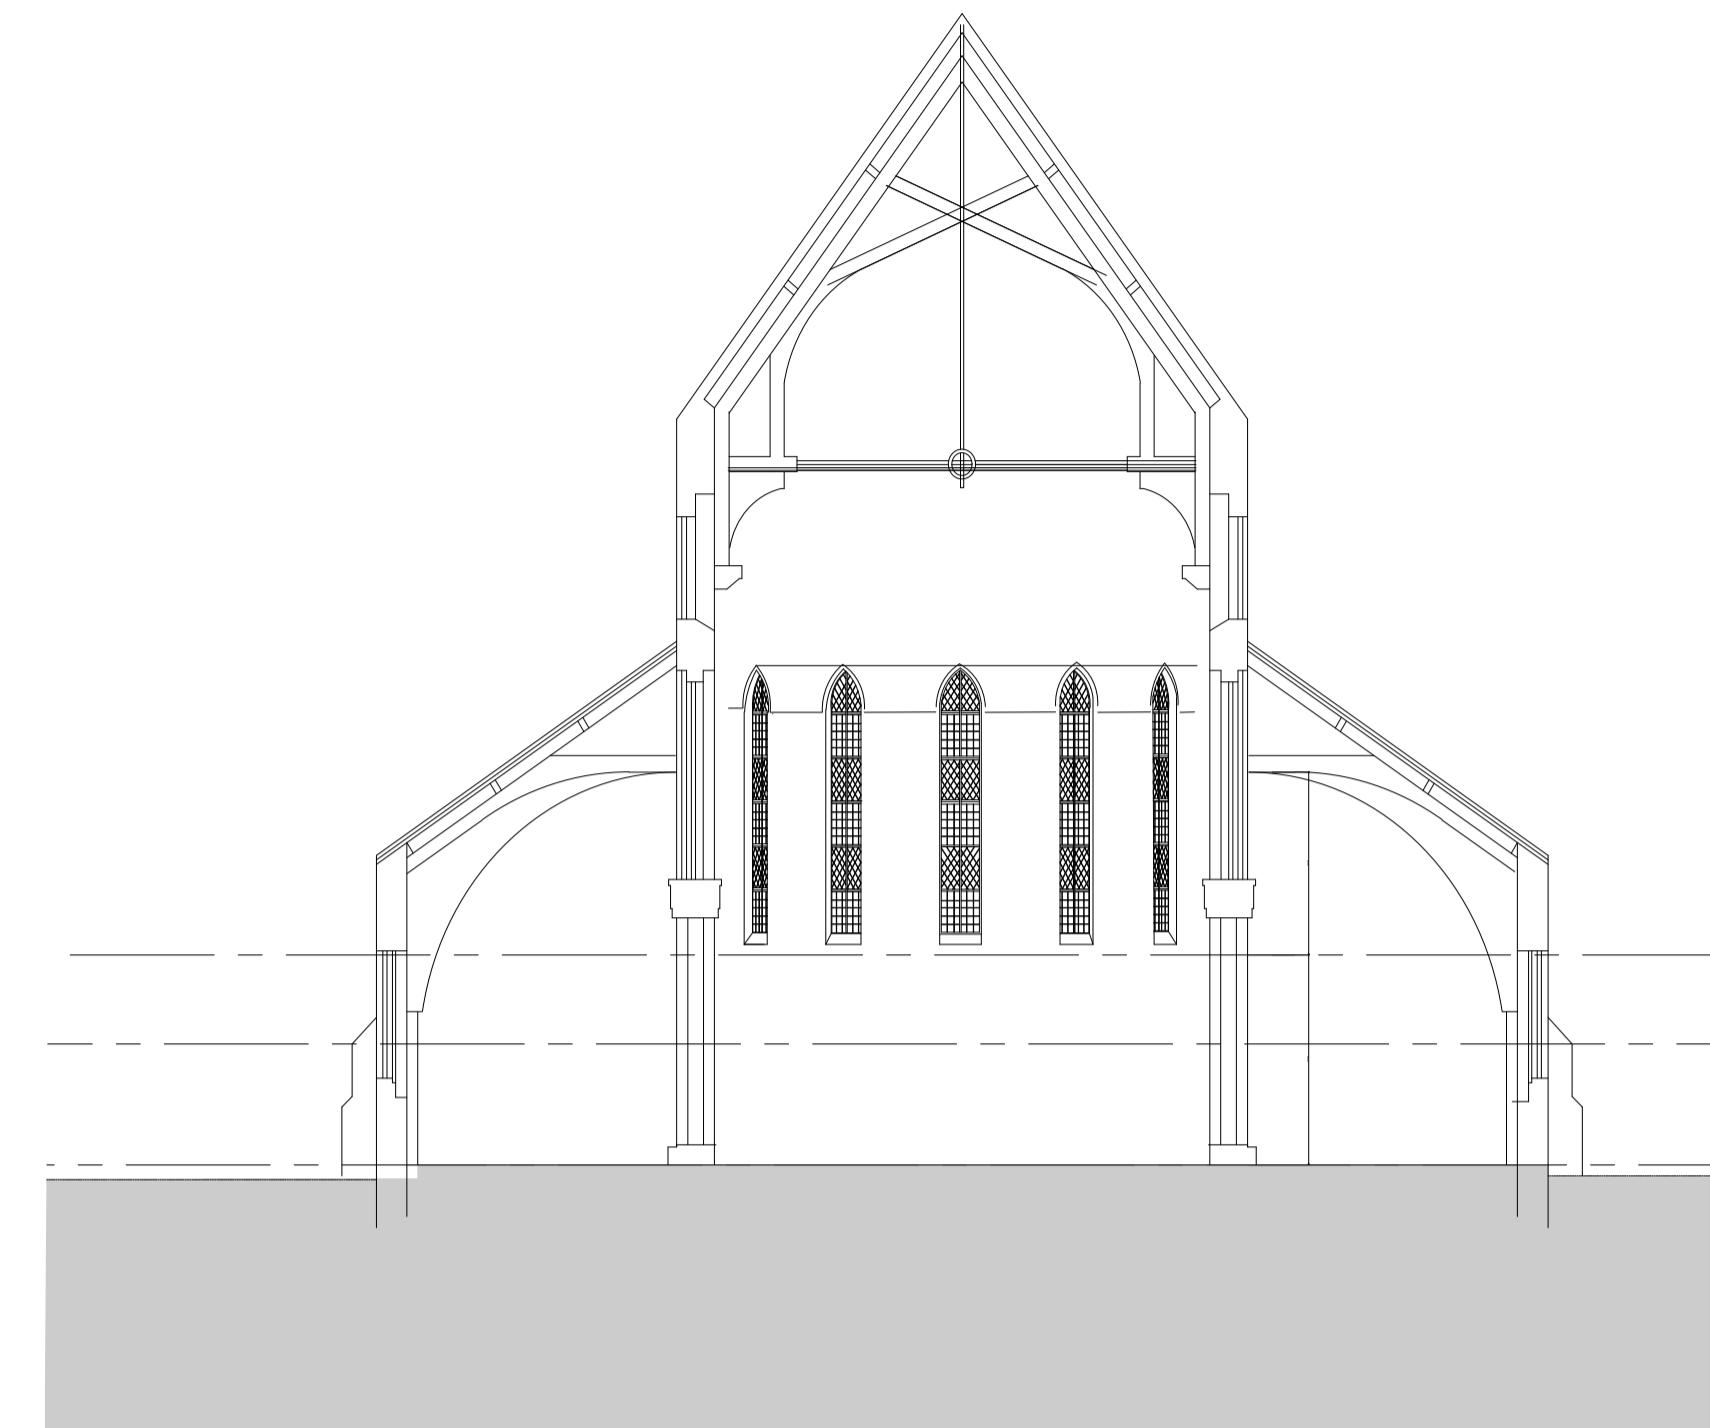

SECTION B B'

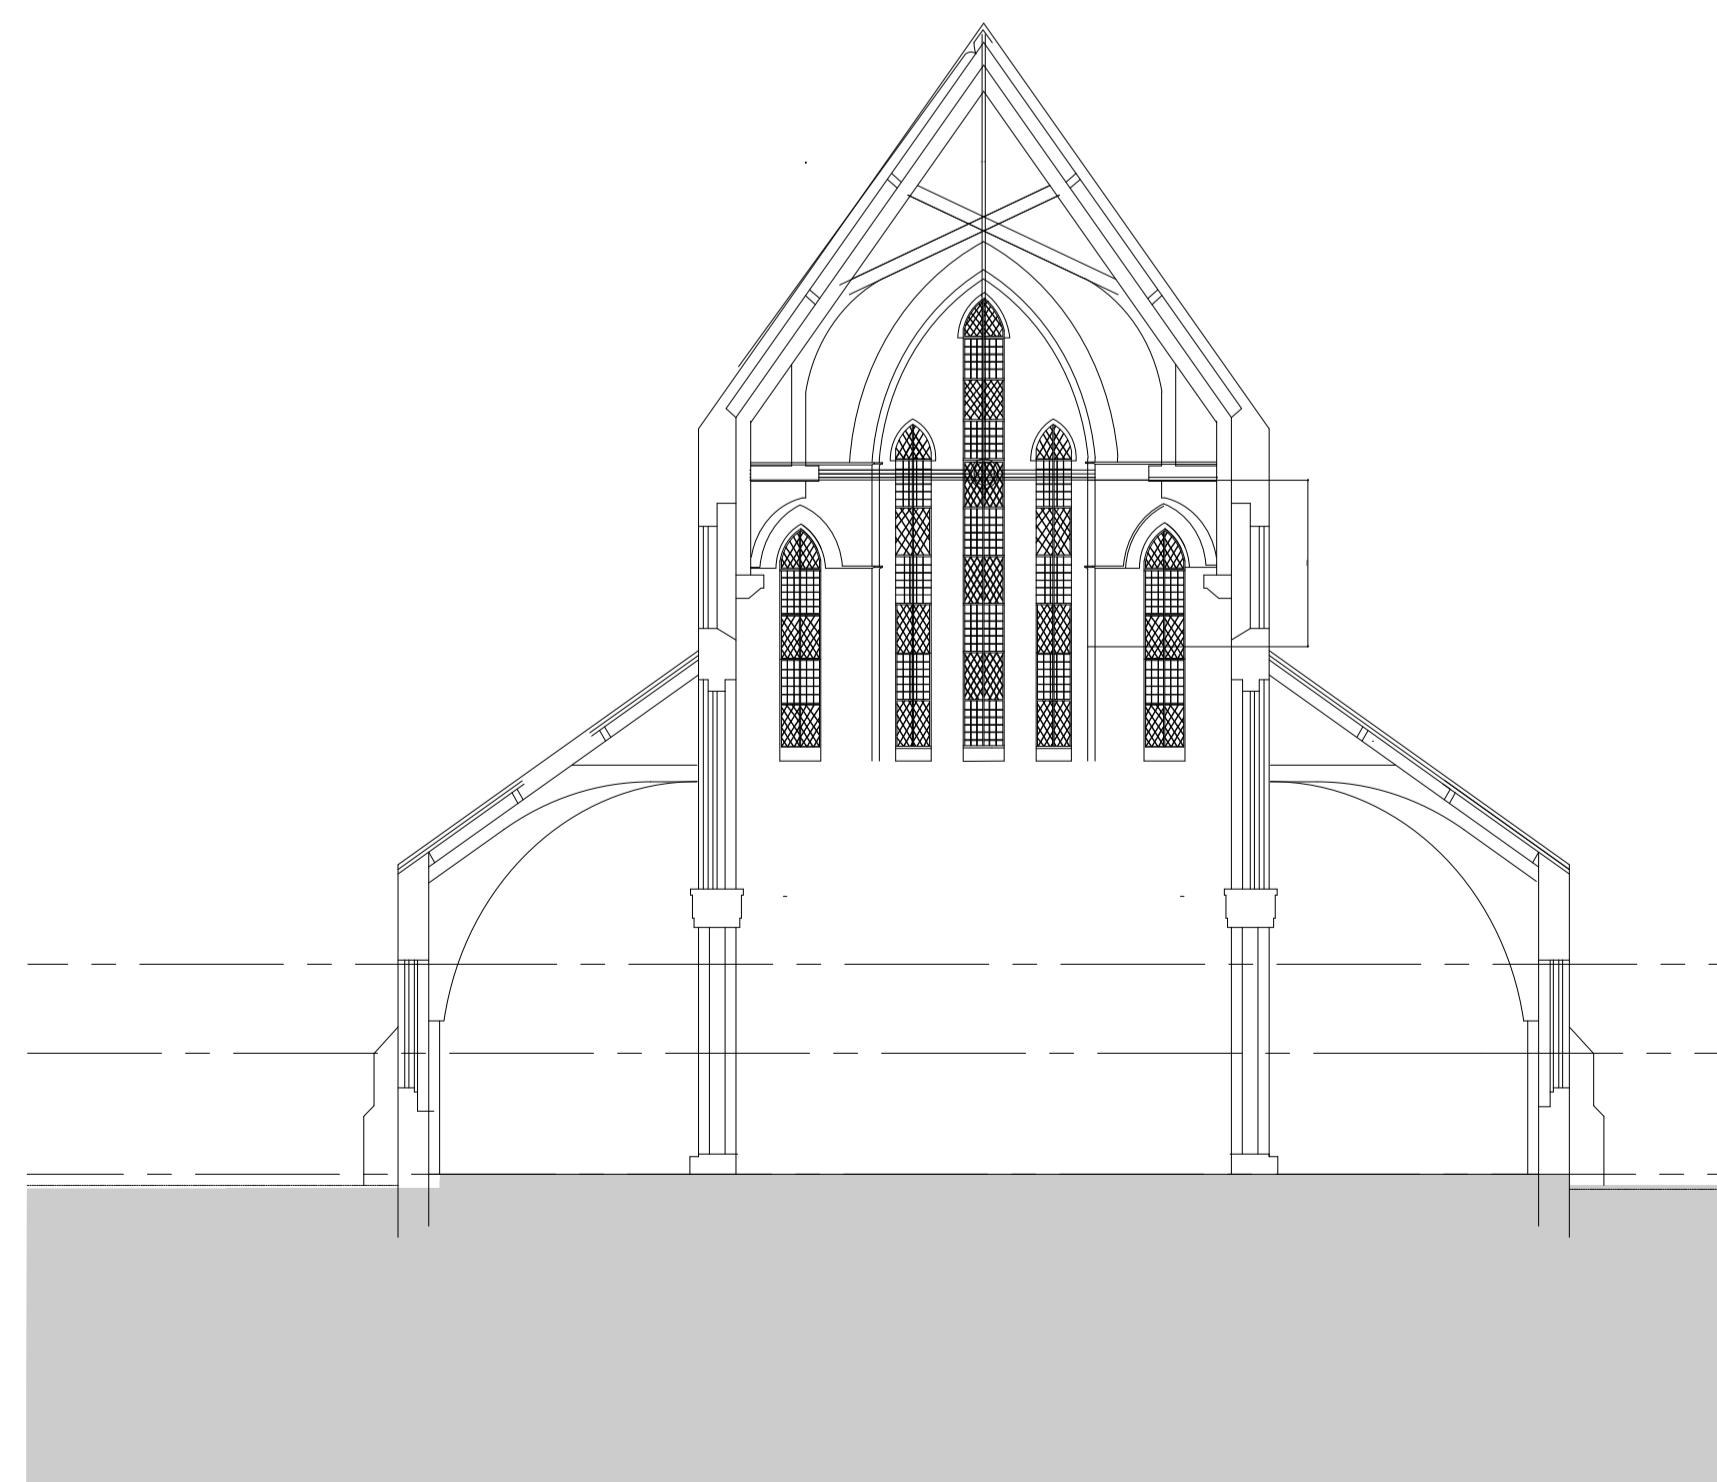

SECTION C C'

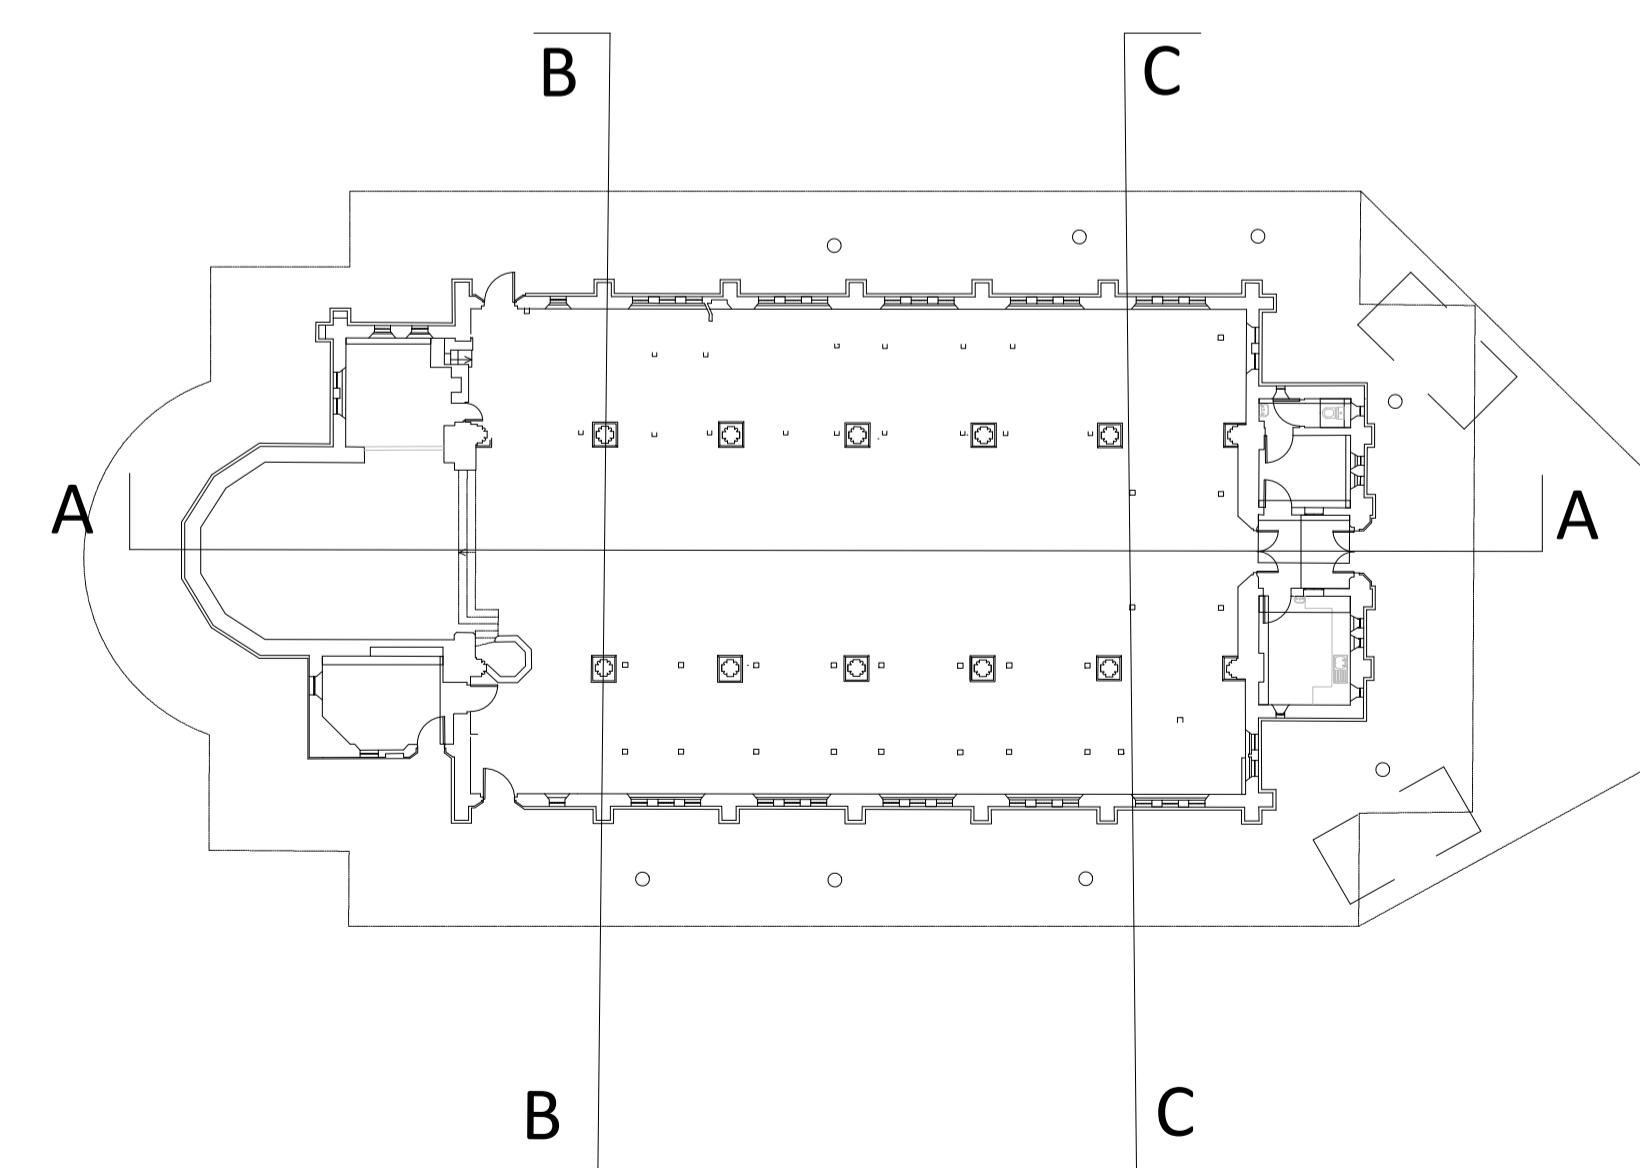

Metres 0 2m 4m 6m 8m 10m
Centimetres 0 1cm 2cm 3cm 4cm 5cm

PLANNING 1:200

Revision	Description	Date
Project	Church of St Luke Sedgefield	
<hr/>		
Intersect	Architects Limited	
<small>© Intersect Architects Limited Registration No. 08001</small>	<small>YBN 7-8 Delta Bank Road Metro Riverside Park Gateshead NE11 9DJ. T. 0191 303 6283</small>	
Title	Sections Existing	
Scale	Date	Drawn by
1:200@A3	May 2024	jkb
Dwg. No.	SP-384/A-PL-11 / -	ajb

© Intersect Architects Limited.
This drawing is copyright and must not be reproduced wholly or in part without prior permission.
Do not scale from this drawing.