



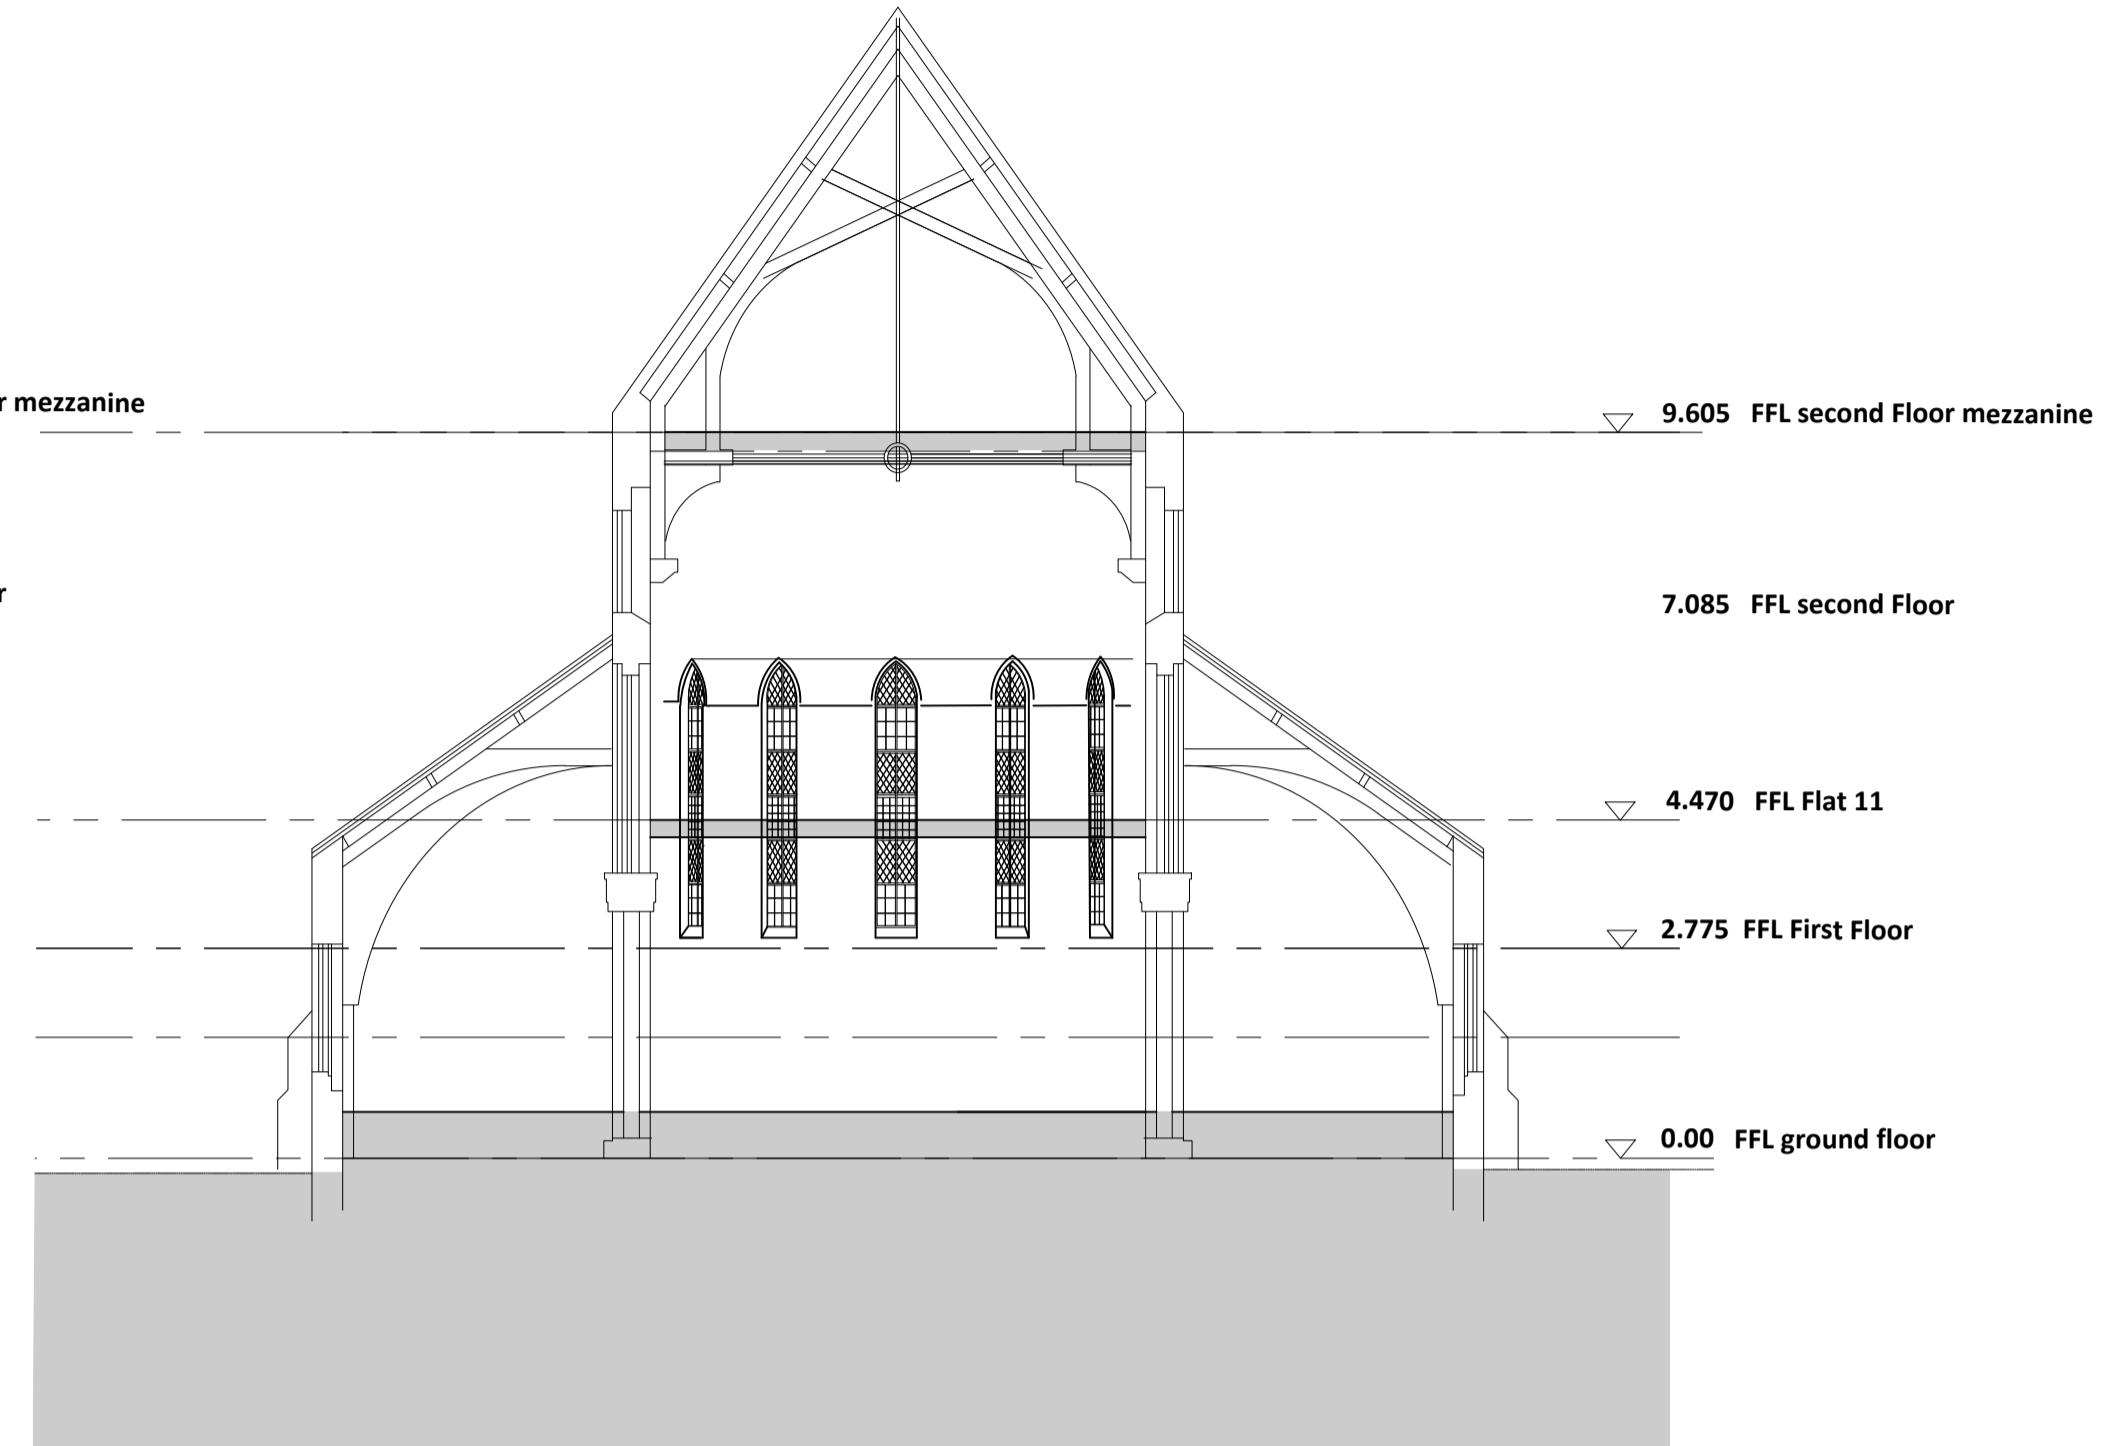


SECTION A A'

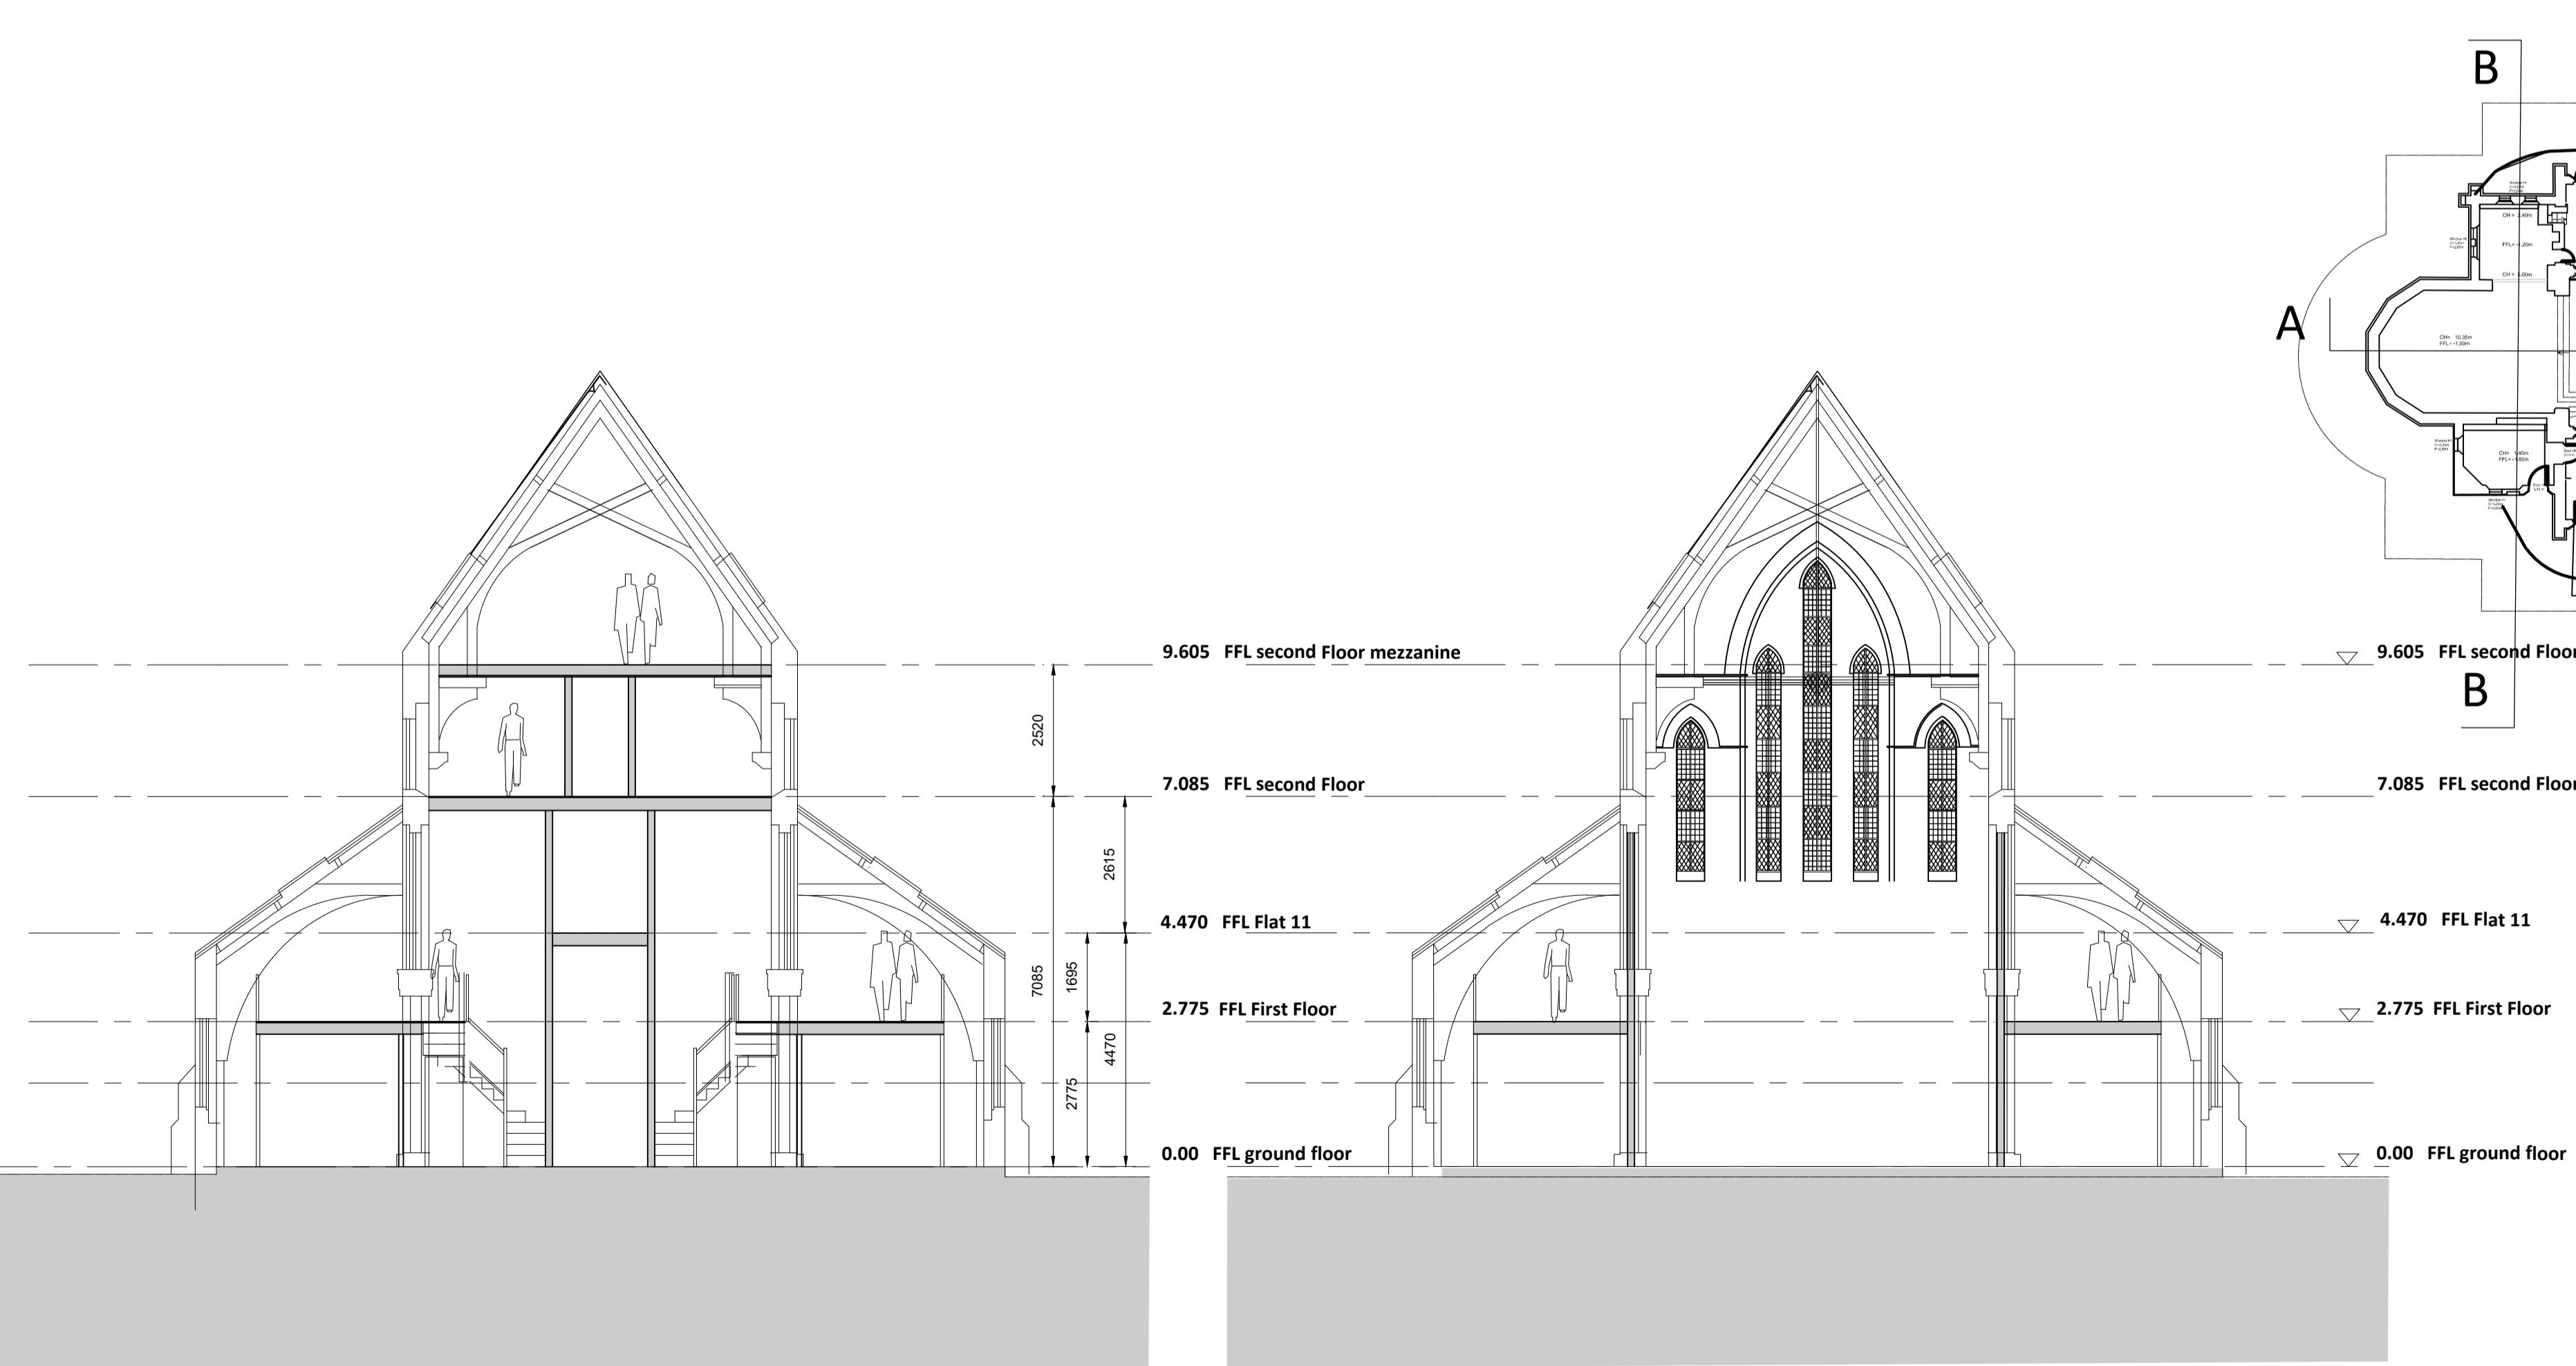

SECTION B B'



SECTION C C'

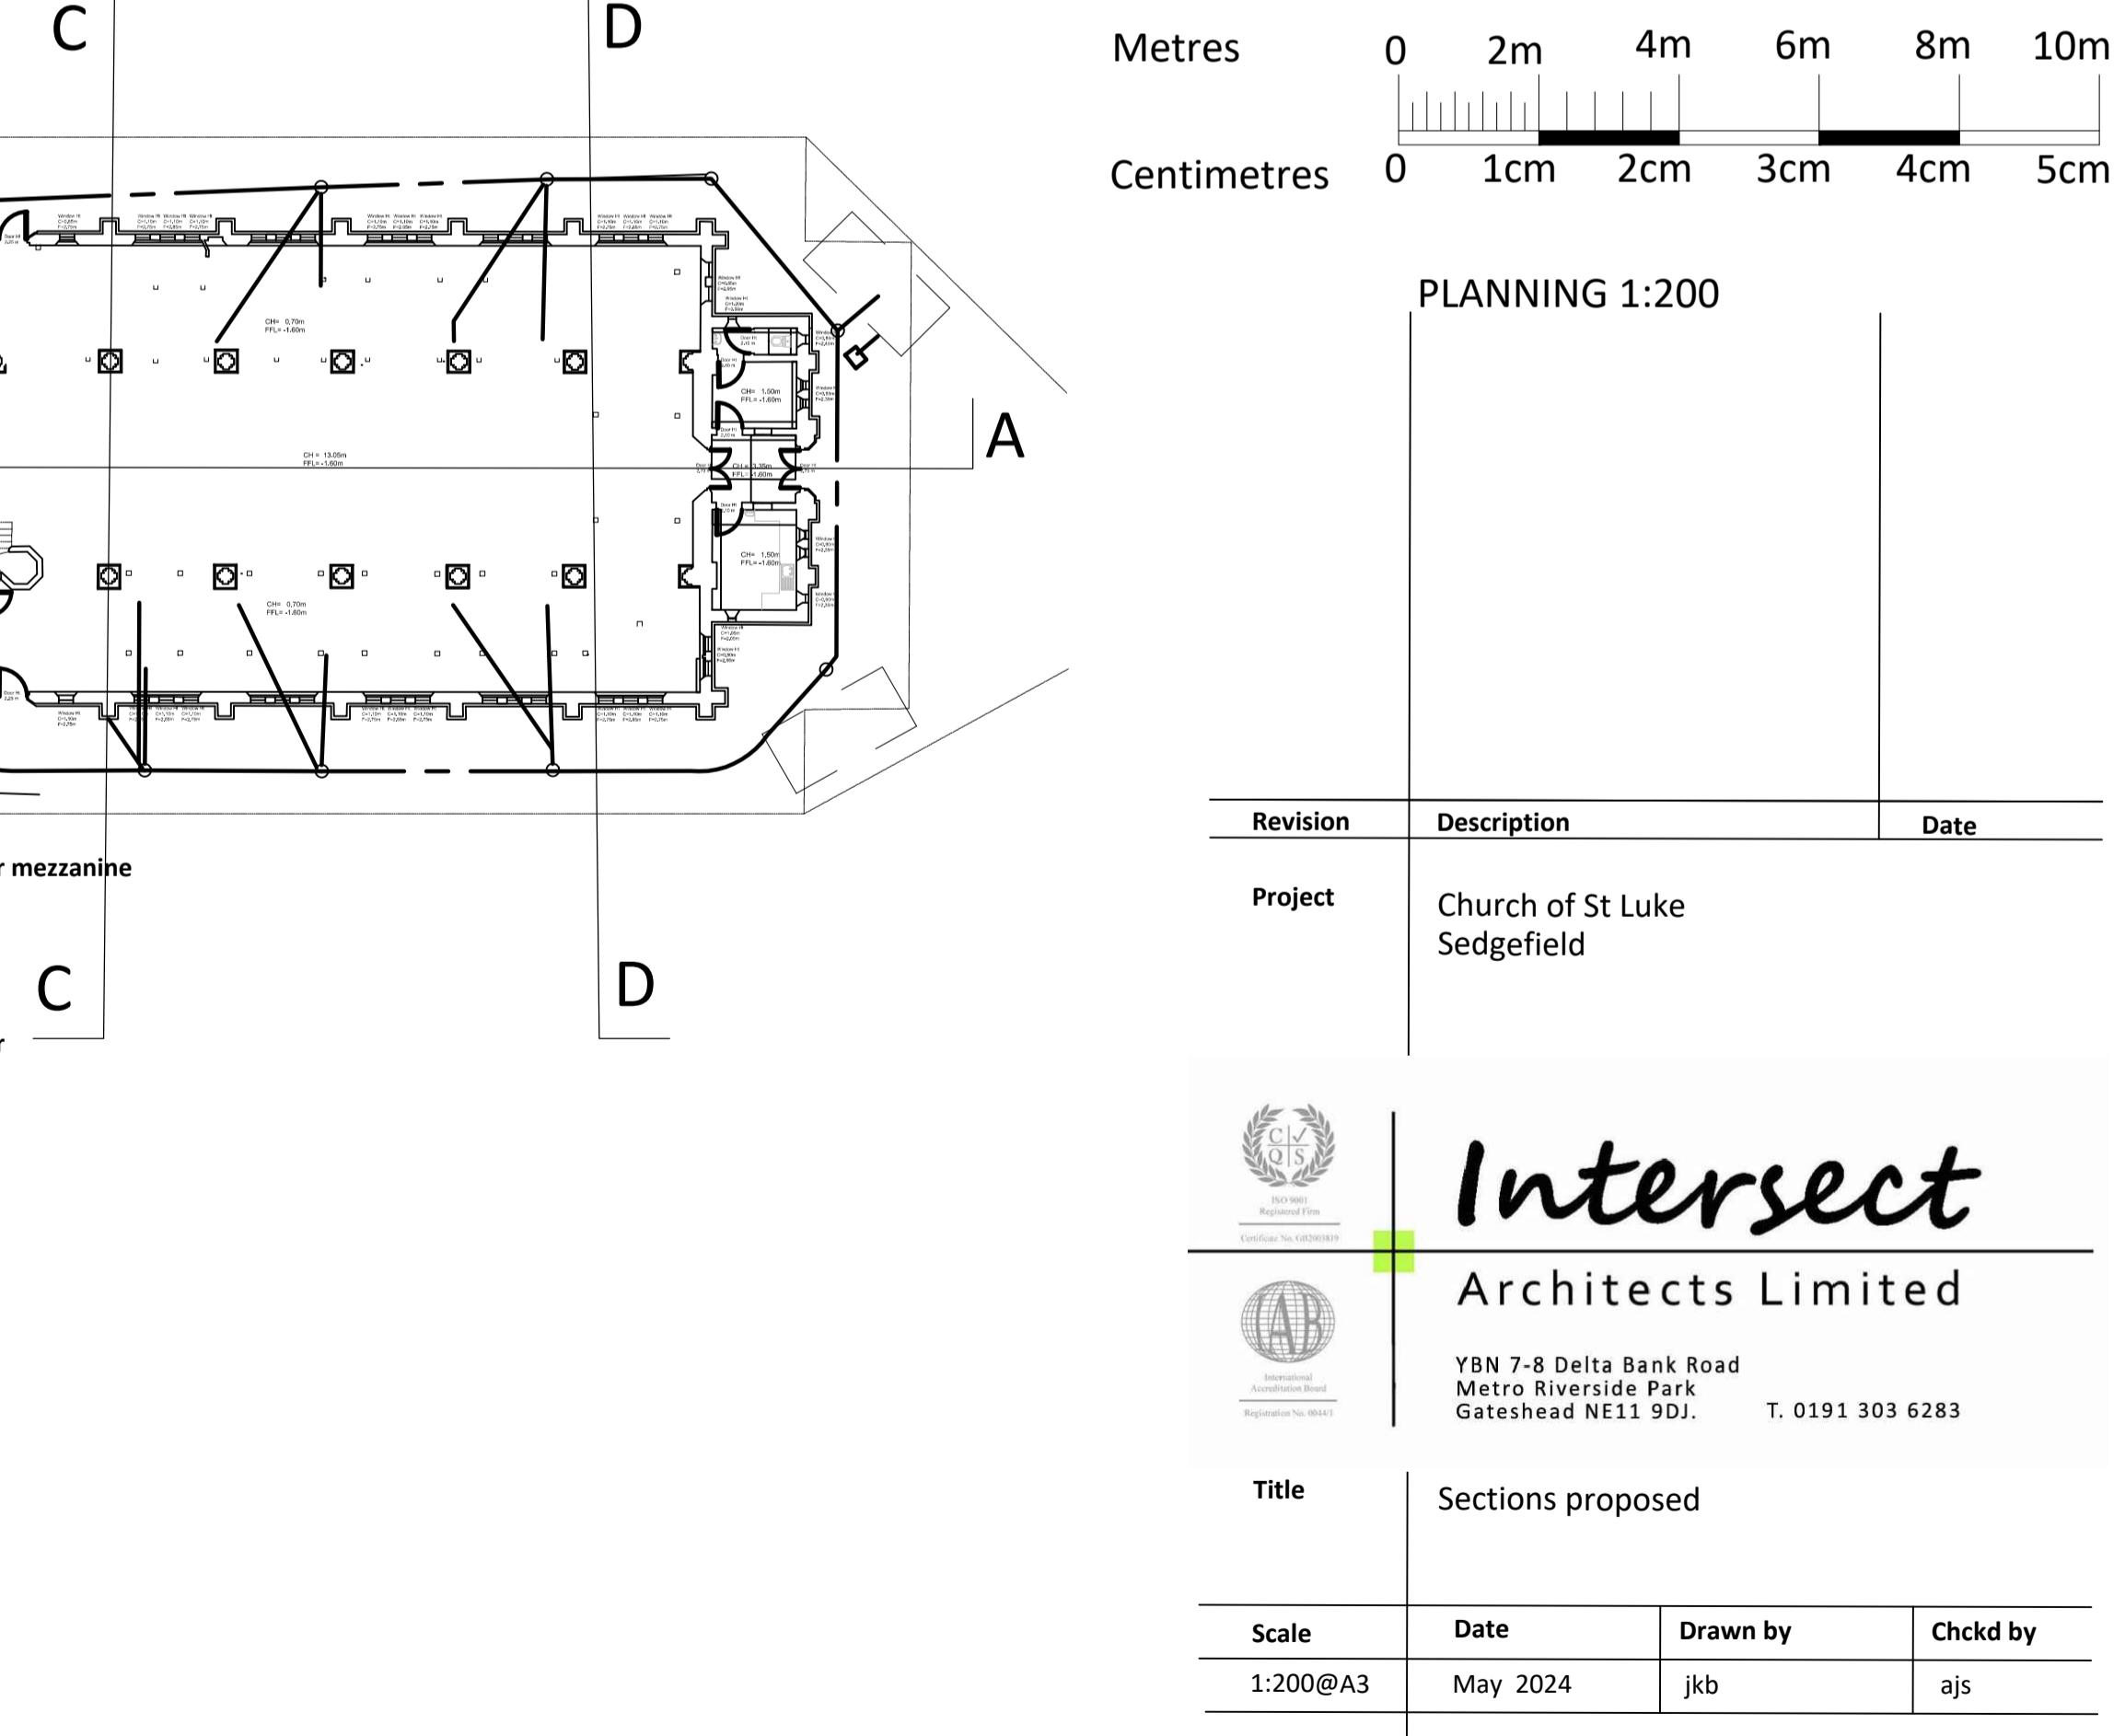

Intersect
Architects Limited

YBN 7-8 Delta Bank Road
Metro Riverside Park
Gateshead NE11 9DJ. T. 0191 303 6283

© Intersect Architects Limited.
This drawing is copyright and must not be reproduced wholly or in part without prior permission.
Do not scale from this drawing.

Dwg. No. SP-384/A-PL-14 / -