


1:100 E1 Front Elevation 1:100

SCALE BAR 1:100

0 1 2 3 4 5 6 7 8 9 10

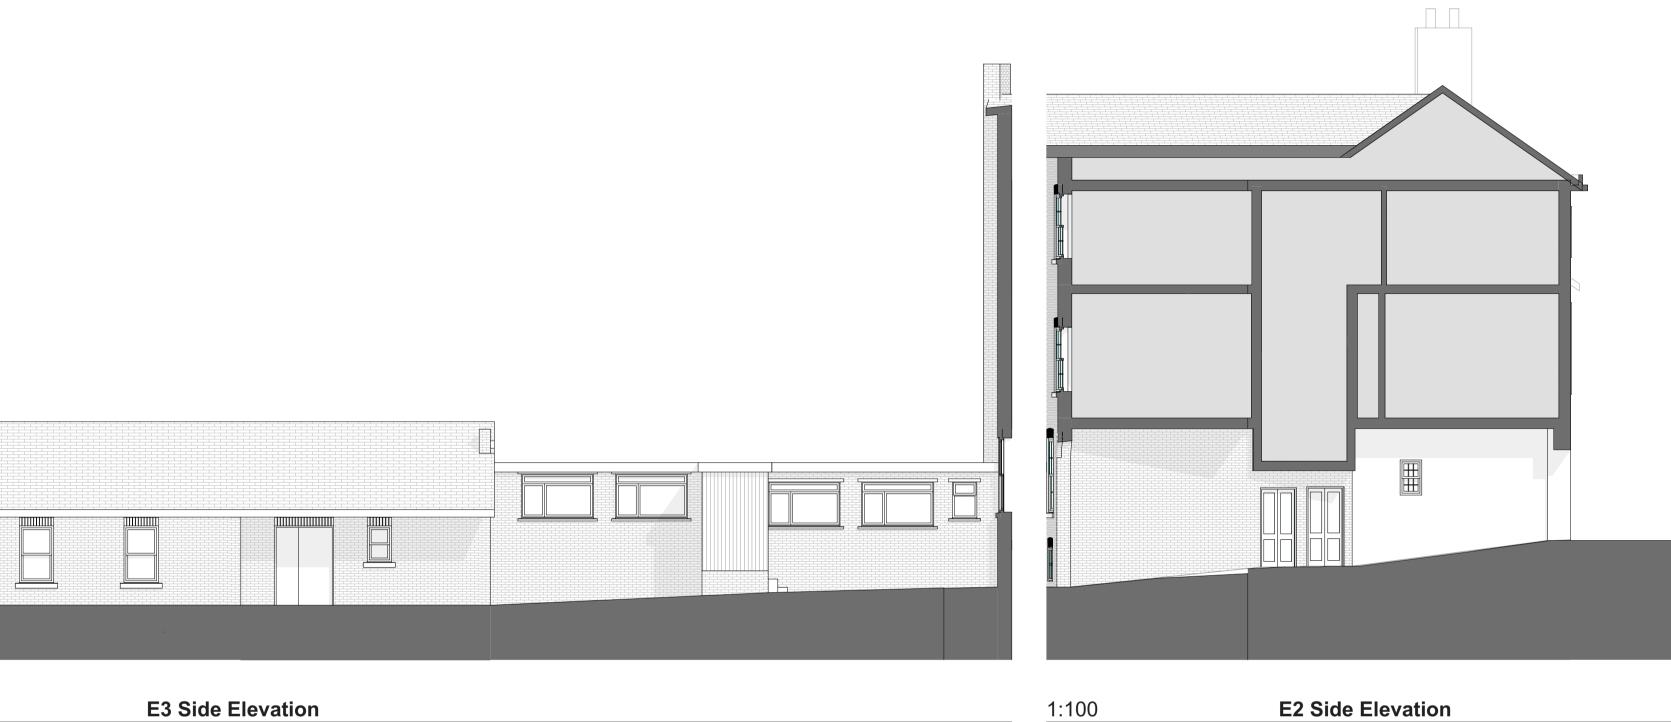

This drawing is the property of Creative Planning Ltd. It shall not be copied or scanned, in part or whole, without prior consent of Creative Planning Ltd. Do not scale from this drawing except for planning validation purposes.

E2 Side Elevation

