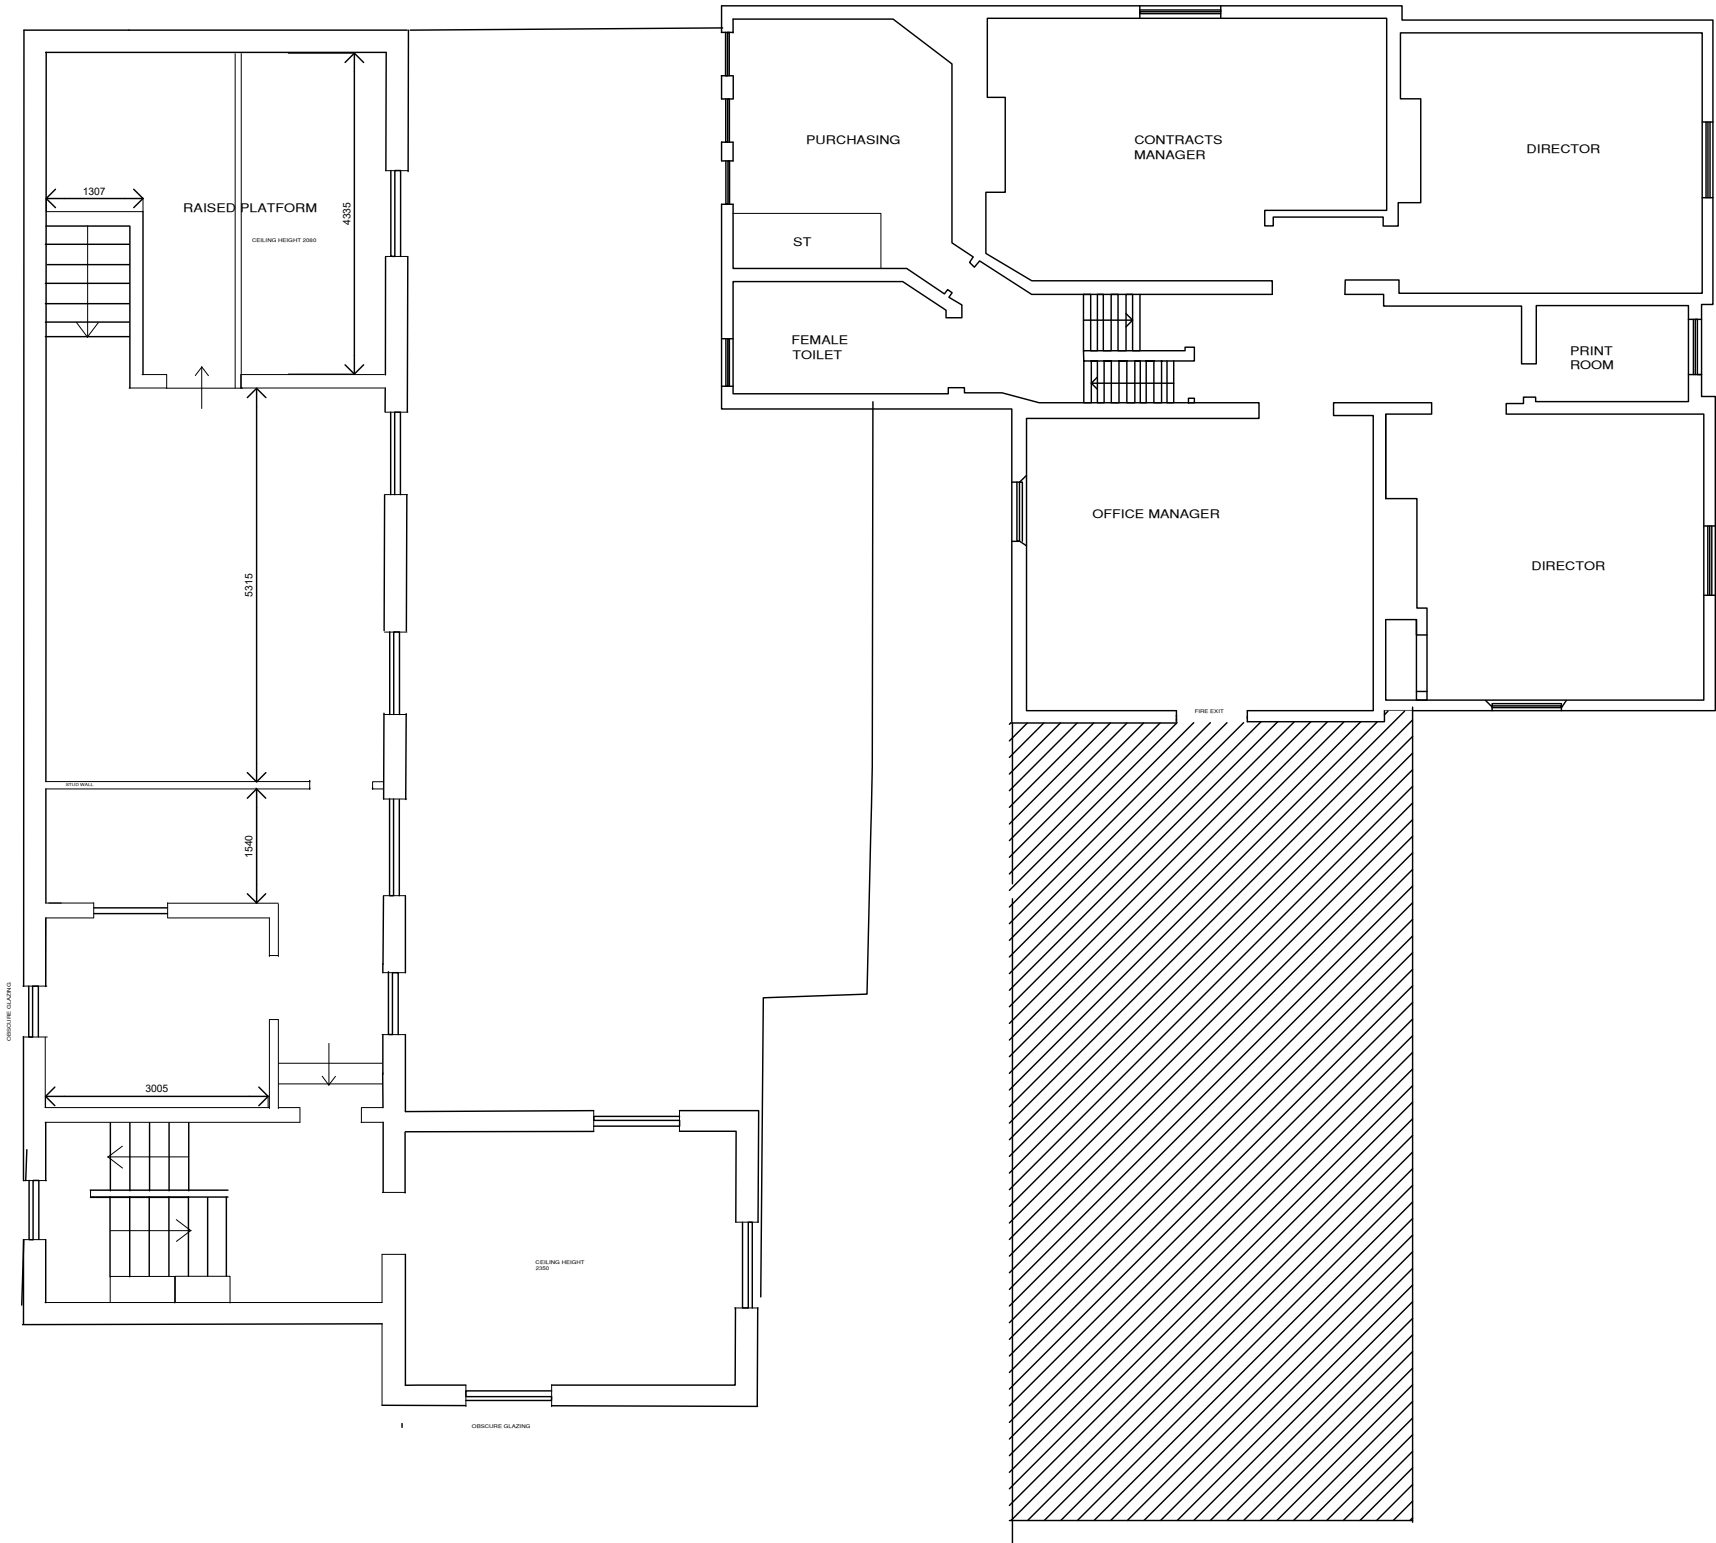


P01 16/07/2026 ZH Survey Drawings			
Rev	Date	Issued	Description
BLAKEHOPKINSON architecture + design ltd BH+			
11 New Quay, North Shields, Tyne and Wear, NE29 6LQ - 0191 2570022 ARCHITECTURE www.bharchitects.co.uk INTERIORS DESIGN www.blakehopkinson.co.uk Co.No. 9493963			
BHA Project No: RES1245			
Project Name: Clyde House Bishop Auckland			
Drawing Title: Existing Survey Plans First Floor			
Model File Name: RES1245-BHA-V001-ZZ-M3-A-1001			
Drawn By: ZH		Date Drawn: 21/07/2026	
Checked By: DB		Date Checked: 21/07/2026	
Scale at A1: 1:100		Status: S2	Revision: P01
File Name: RES1245 - BHA - V001 - XX - DR - A - 1001			
© Blake Hopkinson Architecture + Design Ltd, 2025			