


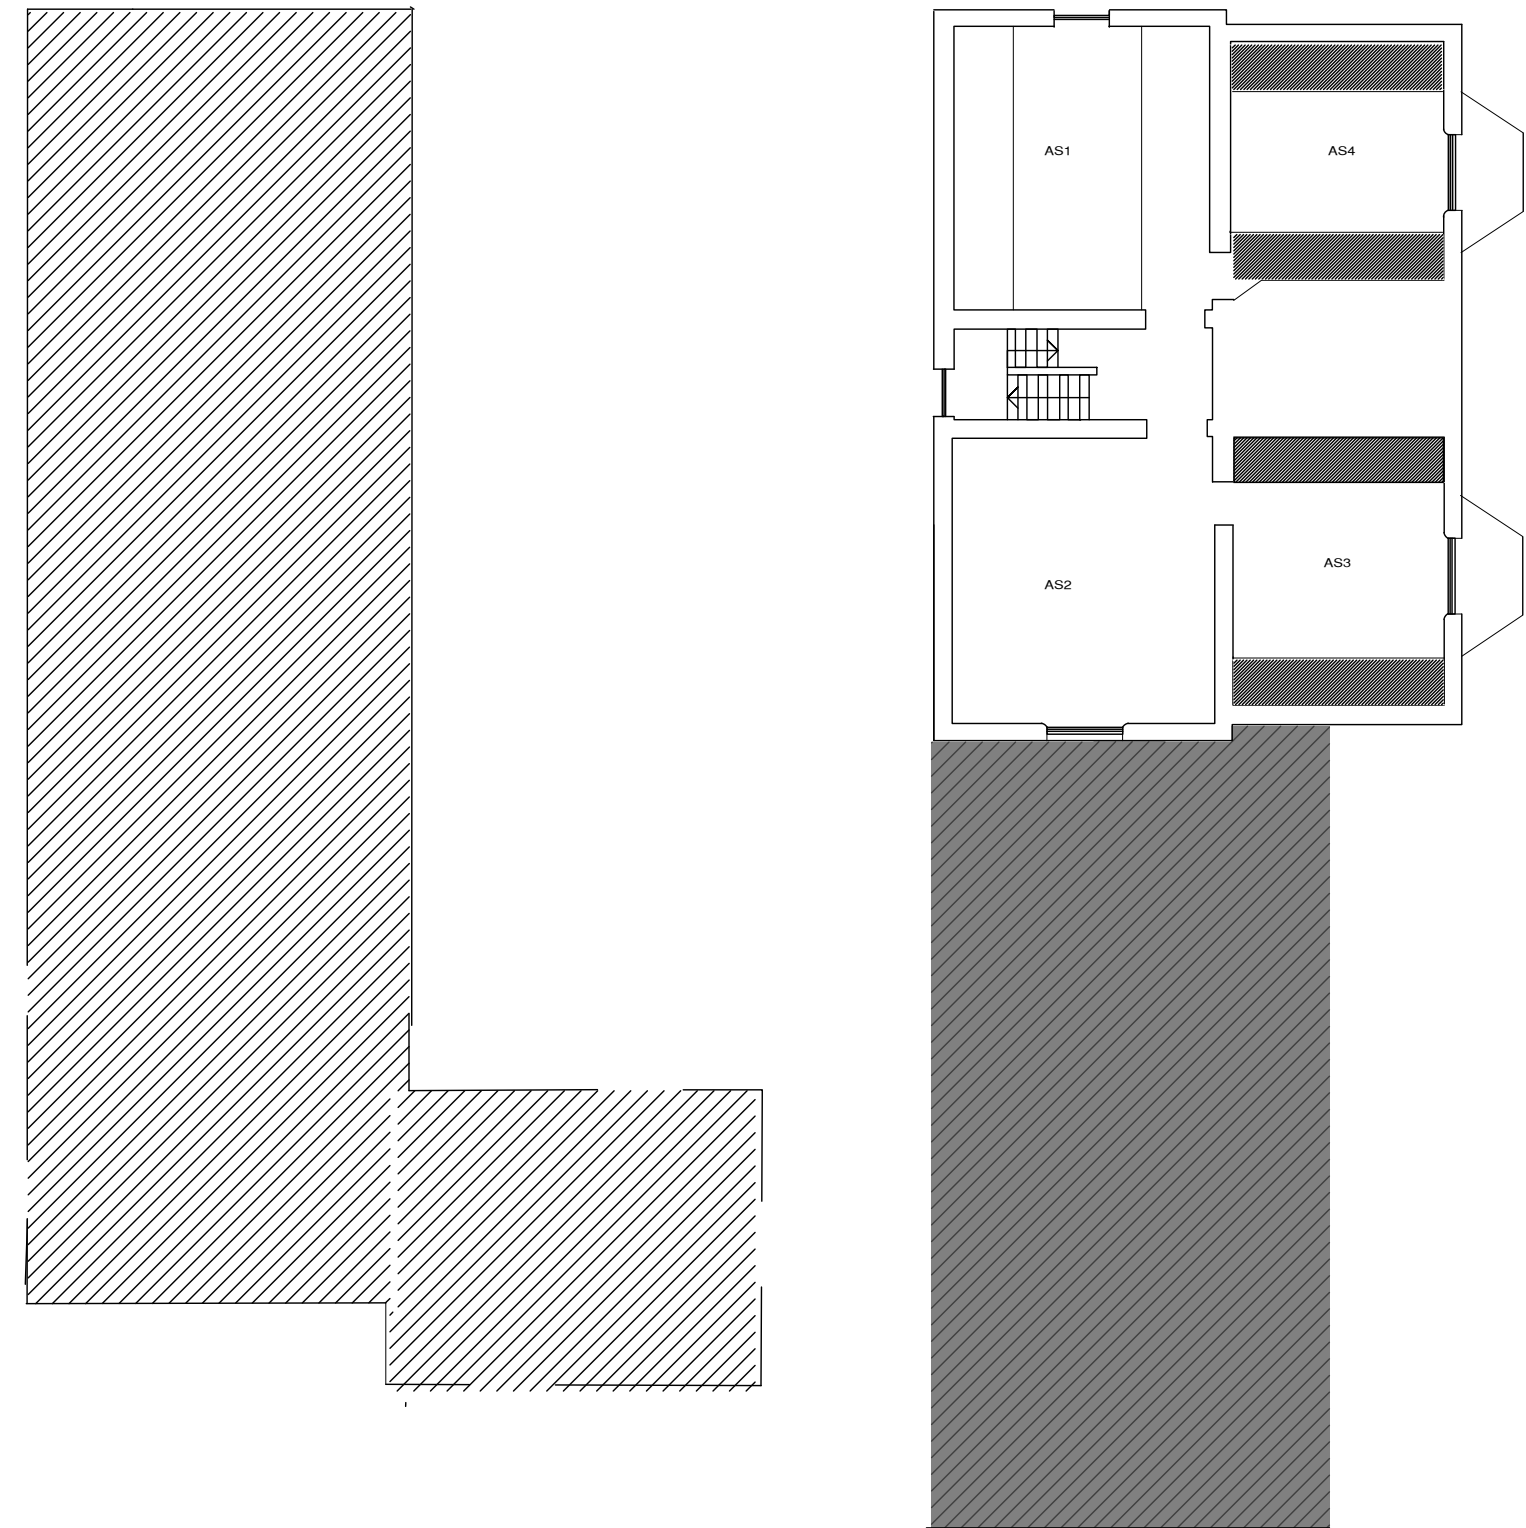

SECOND FLOOR

P01 16/07/2026 ZH Survey Drawings						
Rev	Date	Issued	Description			
BLAKEHOPKINSON architecture + design ltd				BH		
11 New Quay, North Shields, Tyne and Wear, NE29 6LQ - 0191 2570022 ARCHITECTURE www.bharchitects.co.uk INTERIORS DESIGN www.blakehopkinson.co.uk Co.No. 9493963						
BHA Project No: RES1245						
Project Name: Clyde House Bishop Auckland						
Drawing Title: Existing Survey Plans Second Floor						
Model File Name: RES1245-BHA-V001-ZZ-M3-A-1001						
Drawn By: ZH			Date Drawn: 21/07/2026			
Checked By: DB			Date Checked: 21/07/2026			
Scale at A1: 1:100			Status: S2		Revision: P01	
File Name: RES1245 - BHA - V001 - XX - DR - A - 1001						
© Blake Hopkinson Architecture + Design Ltd, 2025						