




1
201 **ELEVATION - WEST PROPOSED**
SCALE:- 1:100

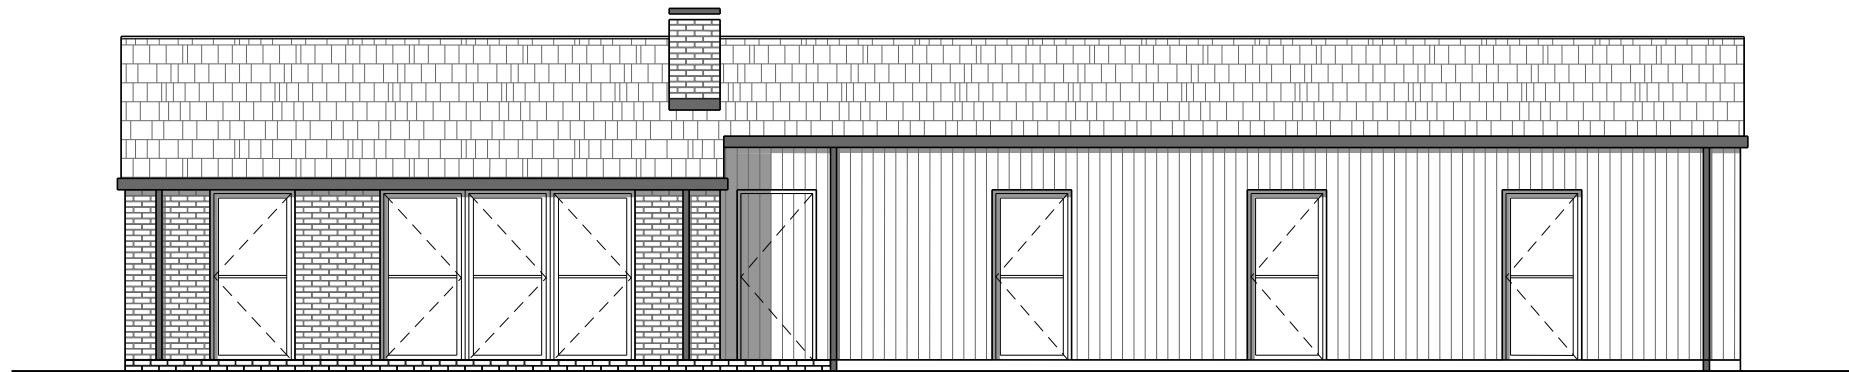

2
201 **ELEVATION - EAST PROPOSED**
SCALE:- 1:100

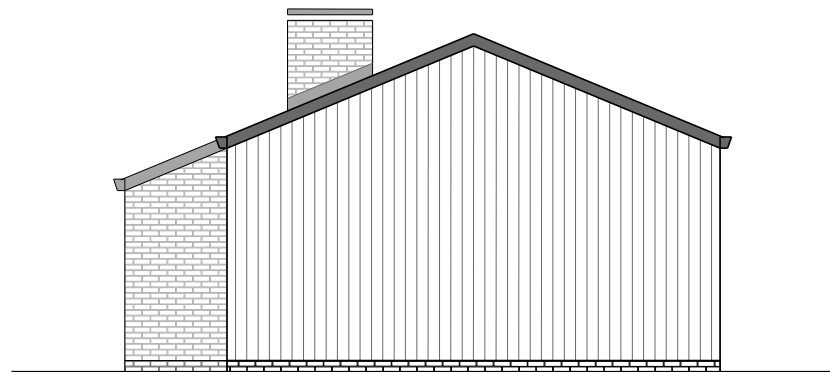

3
201 **ELEVATION - NORTH PROPOSED**
SCALE:- 1:100

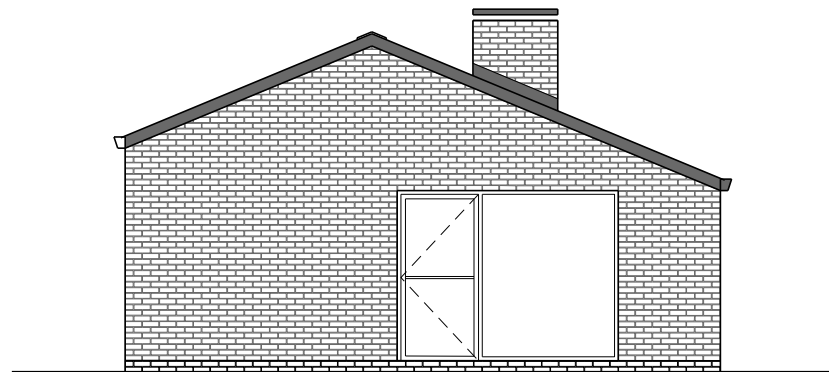

4
201 **ELEVATION - SOUTH PROPOSED**
SCALE:- 1:100

0m 2m 5m 10m

REV	A	15-06-2021	PLANNING APPLICATION
	/	11-06-2021	ELEVATIONS PREPARED FOR DISCUSSION
	DATE		DESCRIPTION

PLANNING APPLICATION			
THE NEW HOUSE, STANDERWICK			
DRAWN	MJC	PROJECT	NEW HOUSE STANDERWICK
SCALE	1:100	DRAWING	PROPOSED BUNGALOW
DATE	JUN '21	NUMBER	ELEVATIONS - PROPOSED
20-002-201			REV. A