



Existing Second Floor Plan-1:50

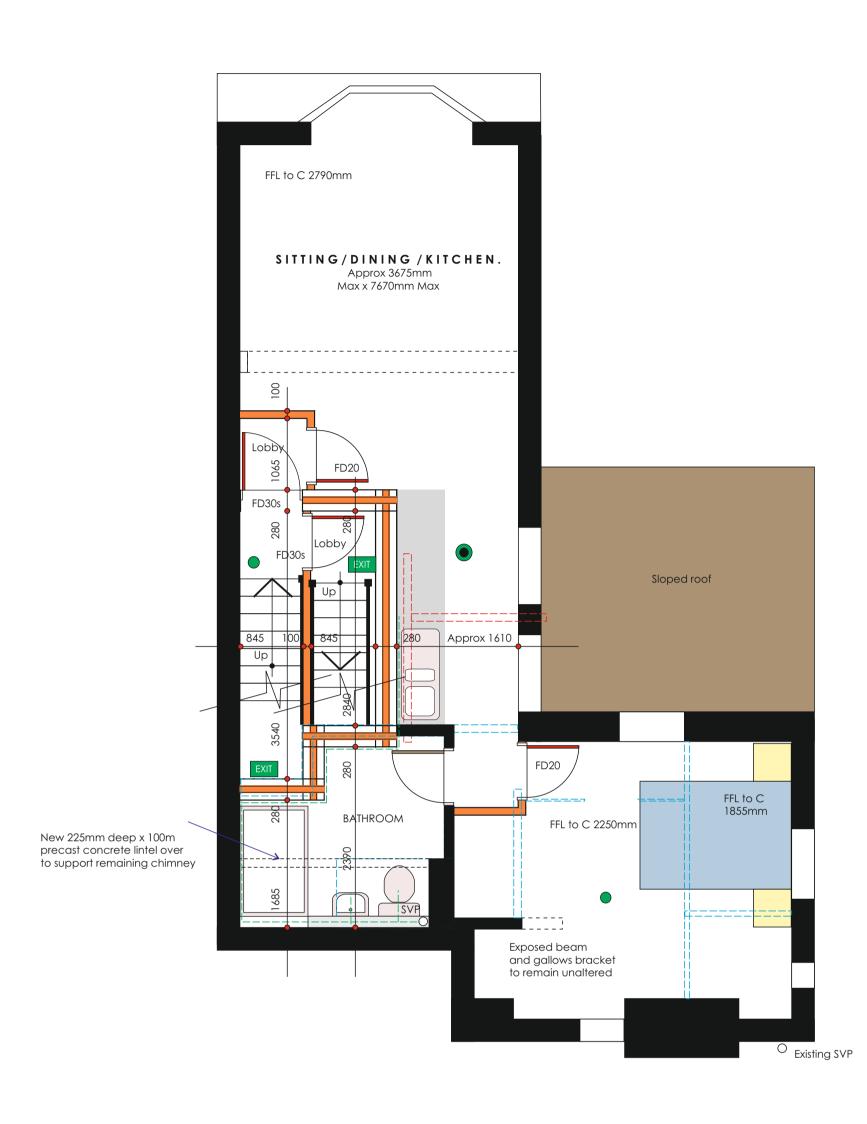

Existing First Floor Plan-1:50

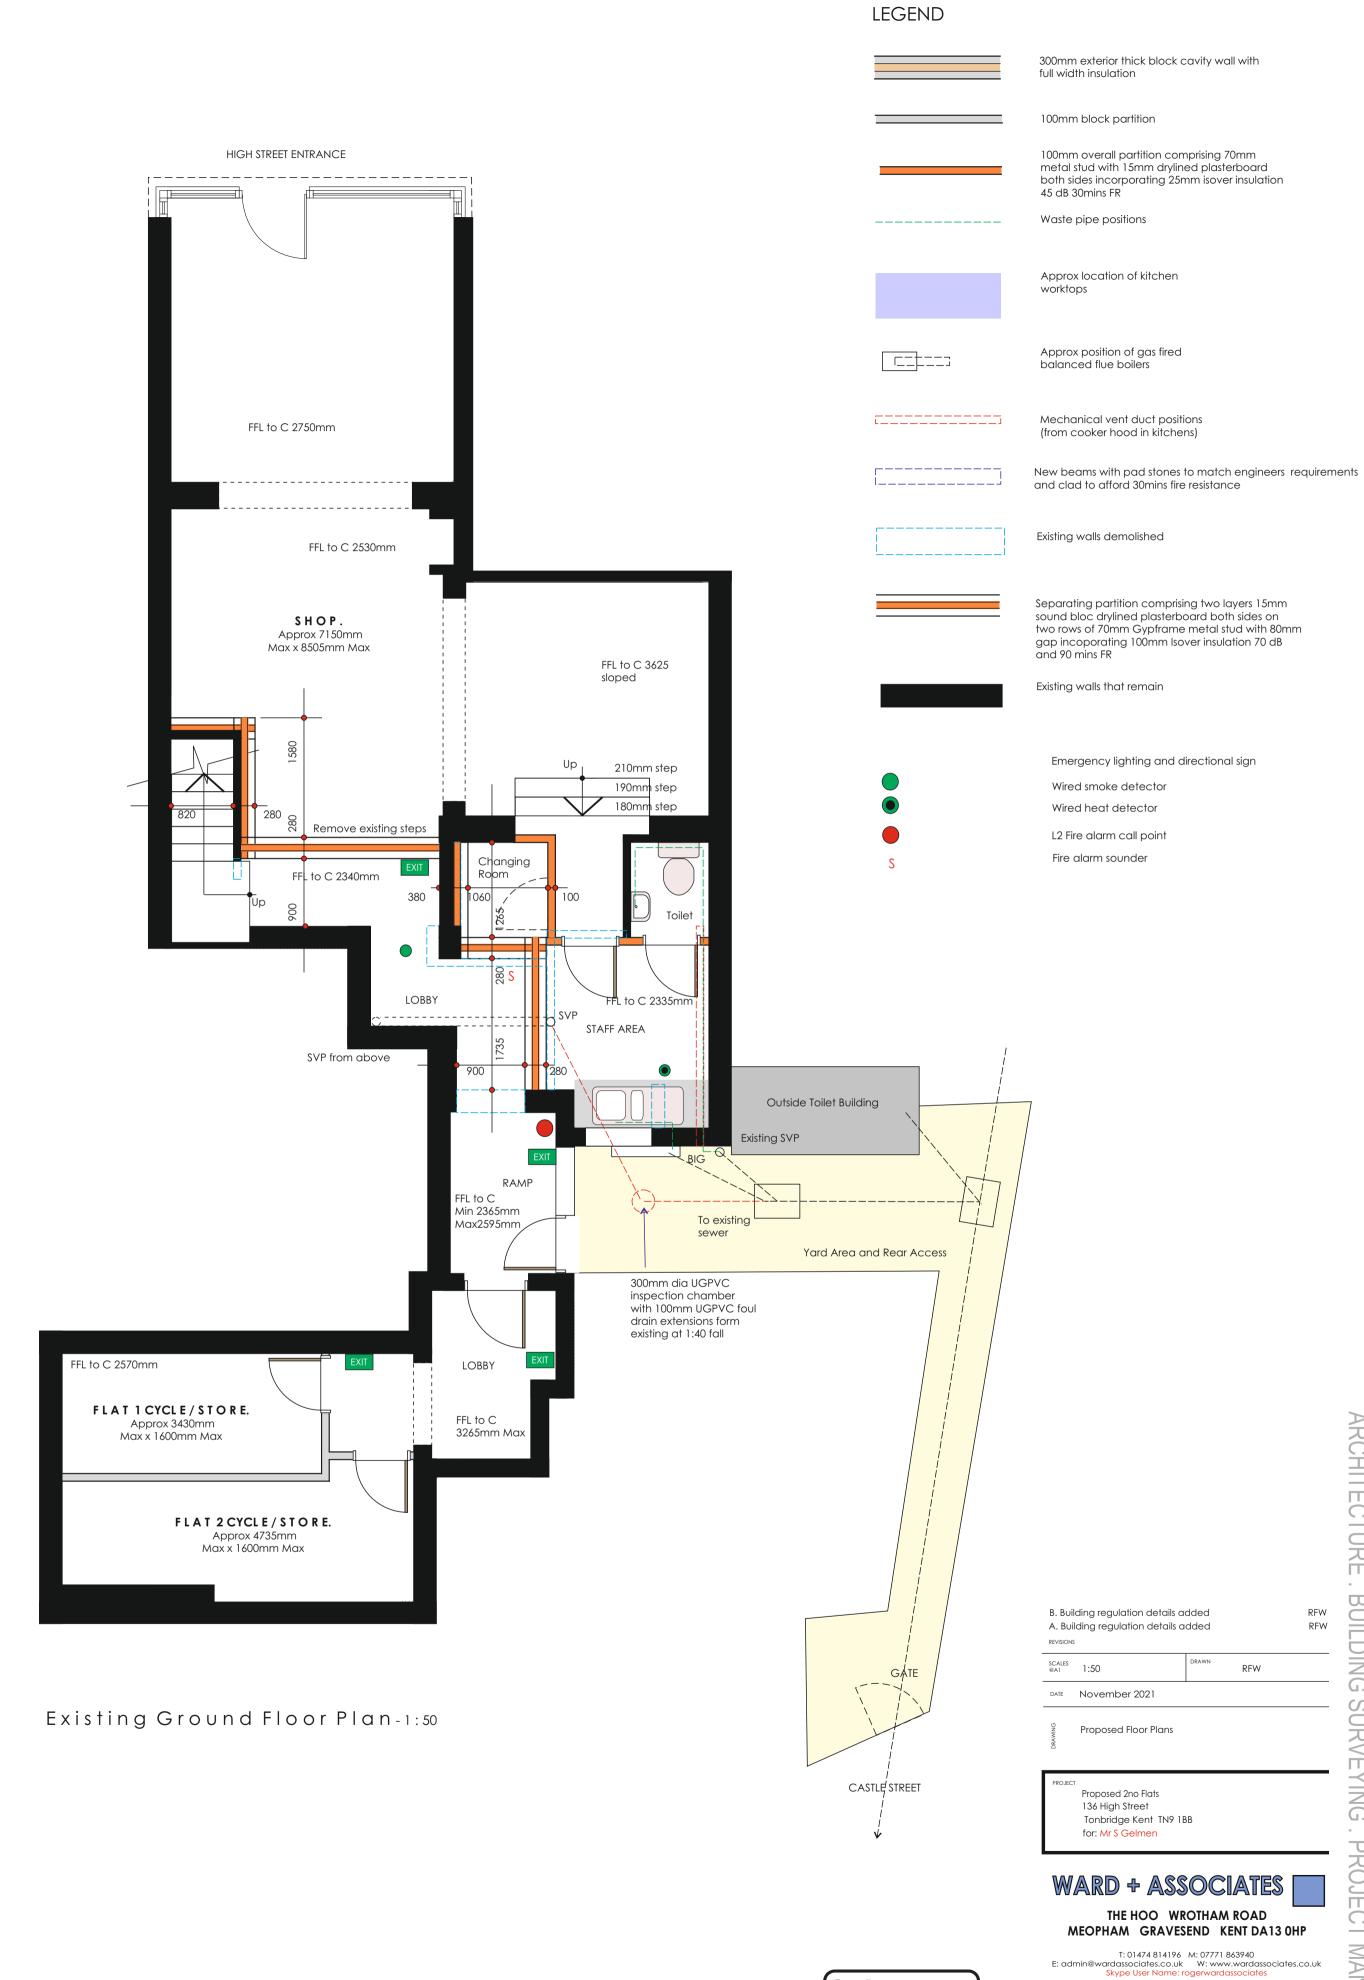





RFW RFW

RFW