



Existing Second Floor Plan-1:50

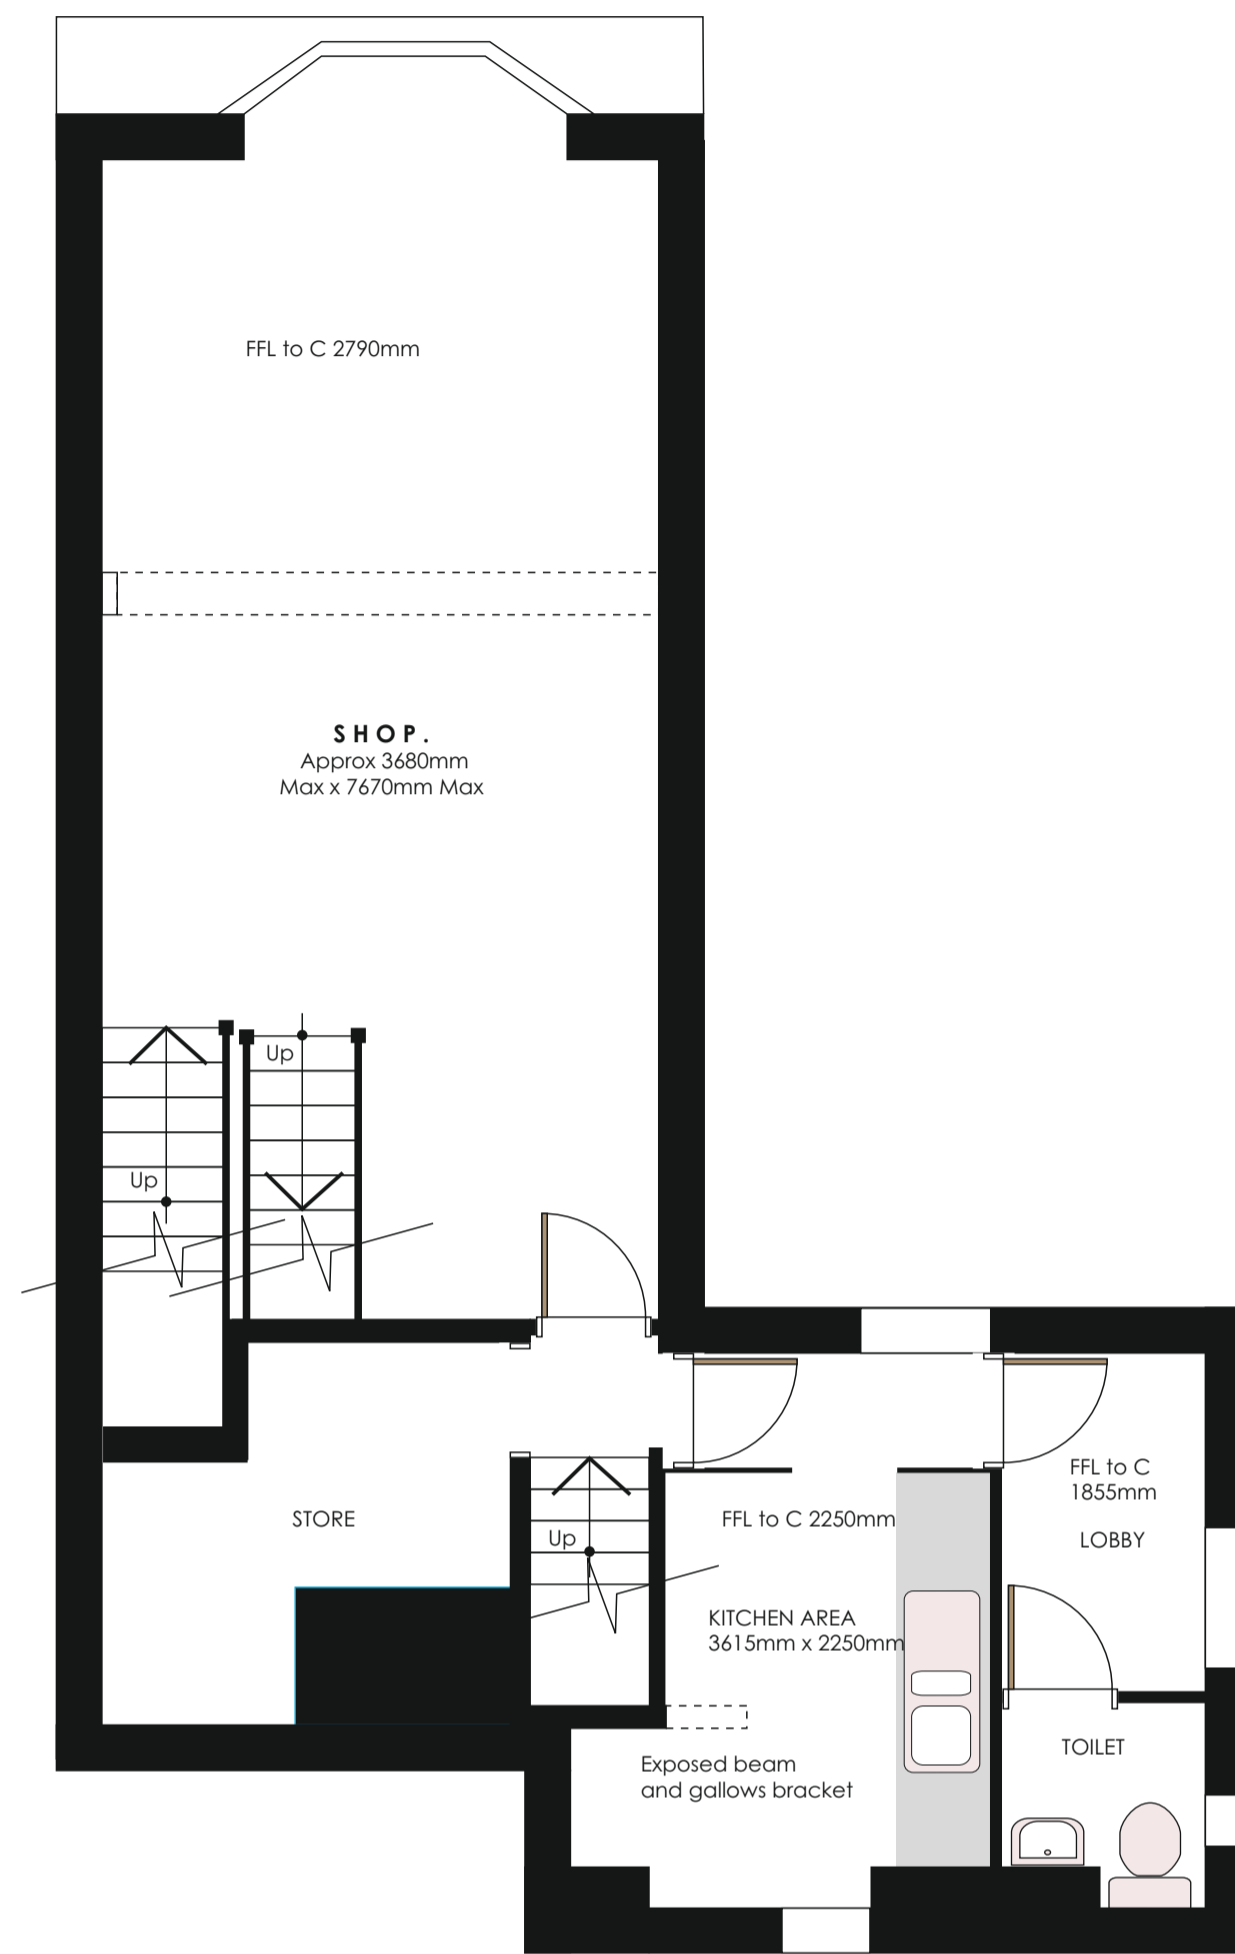

Existing First Floor Plan-1:50

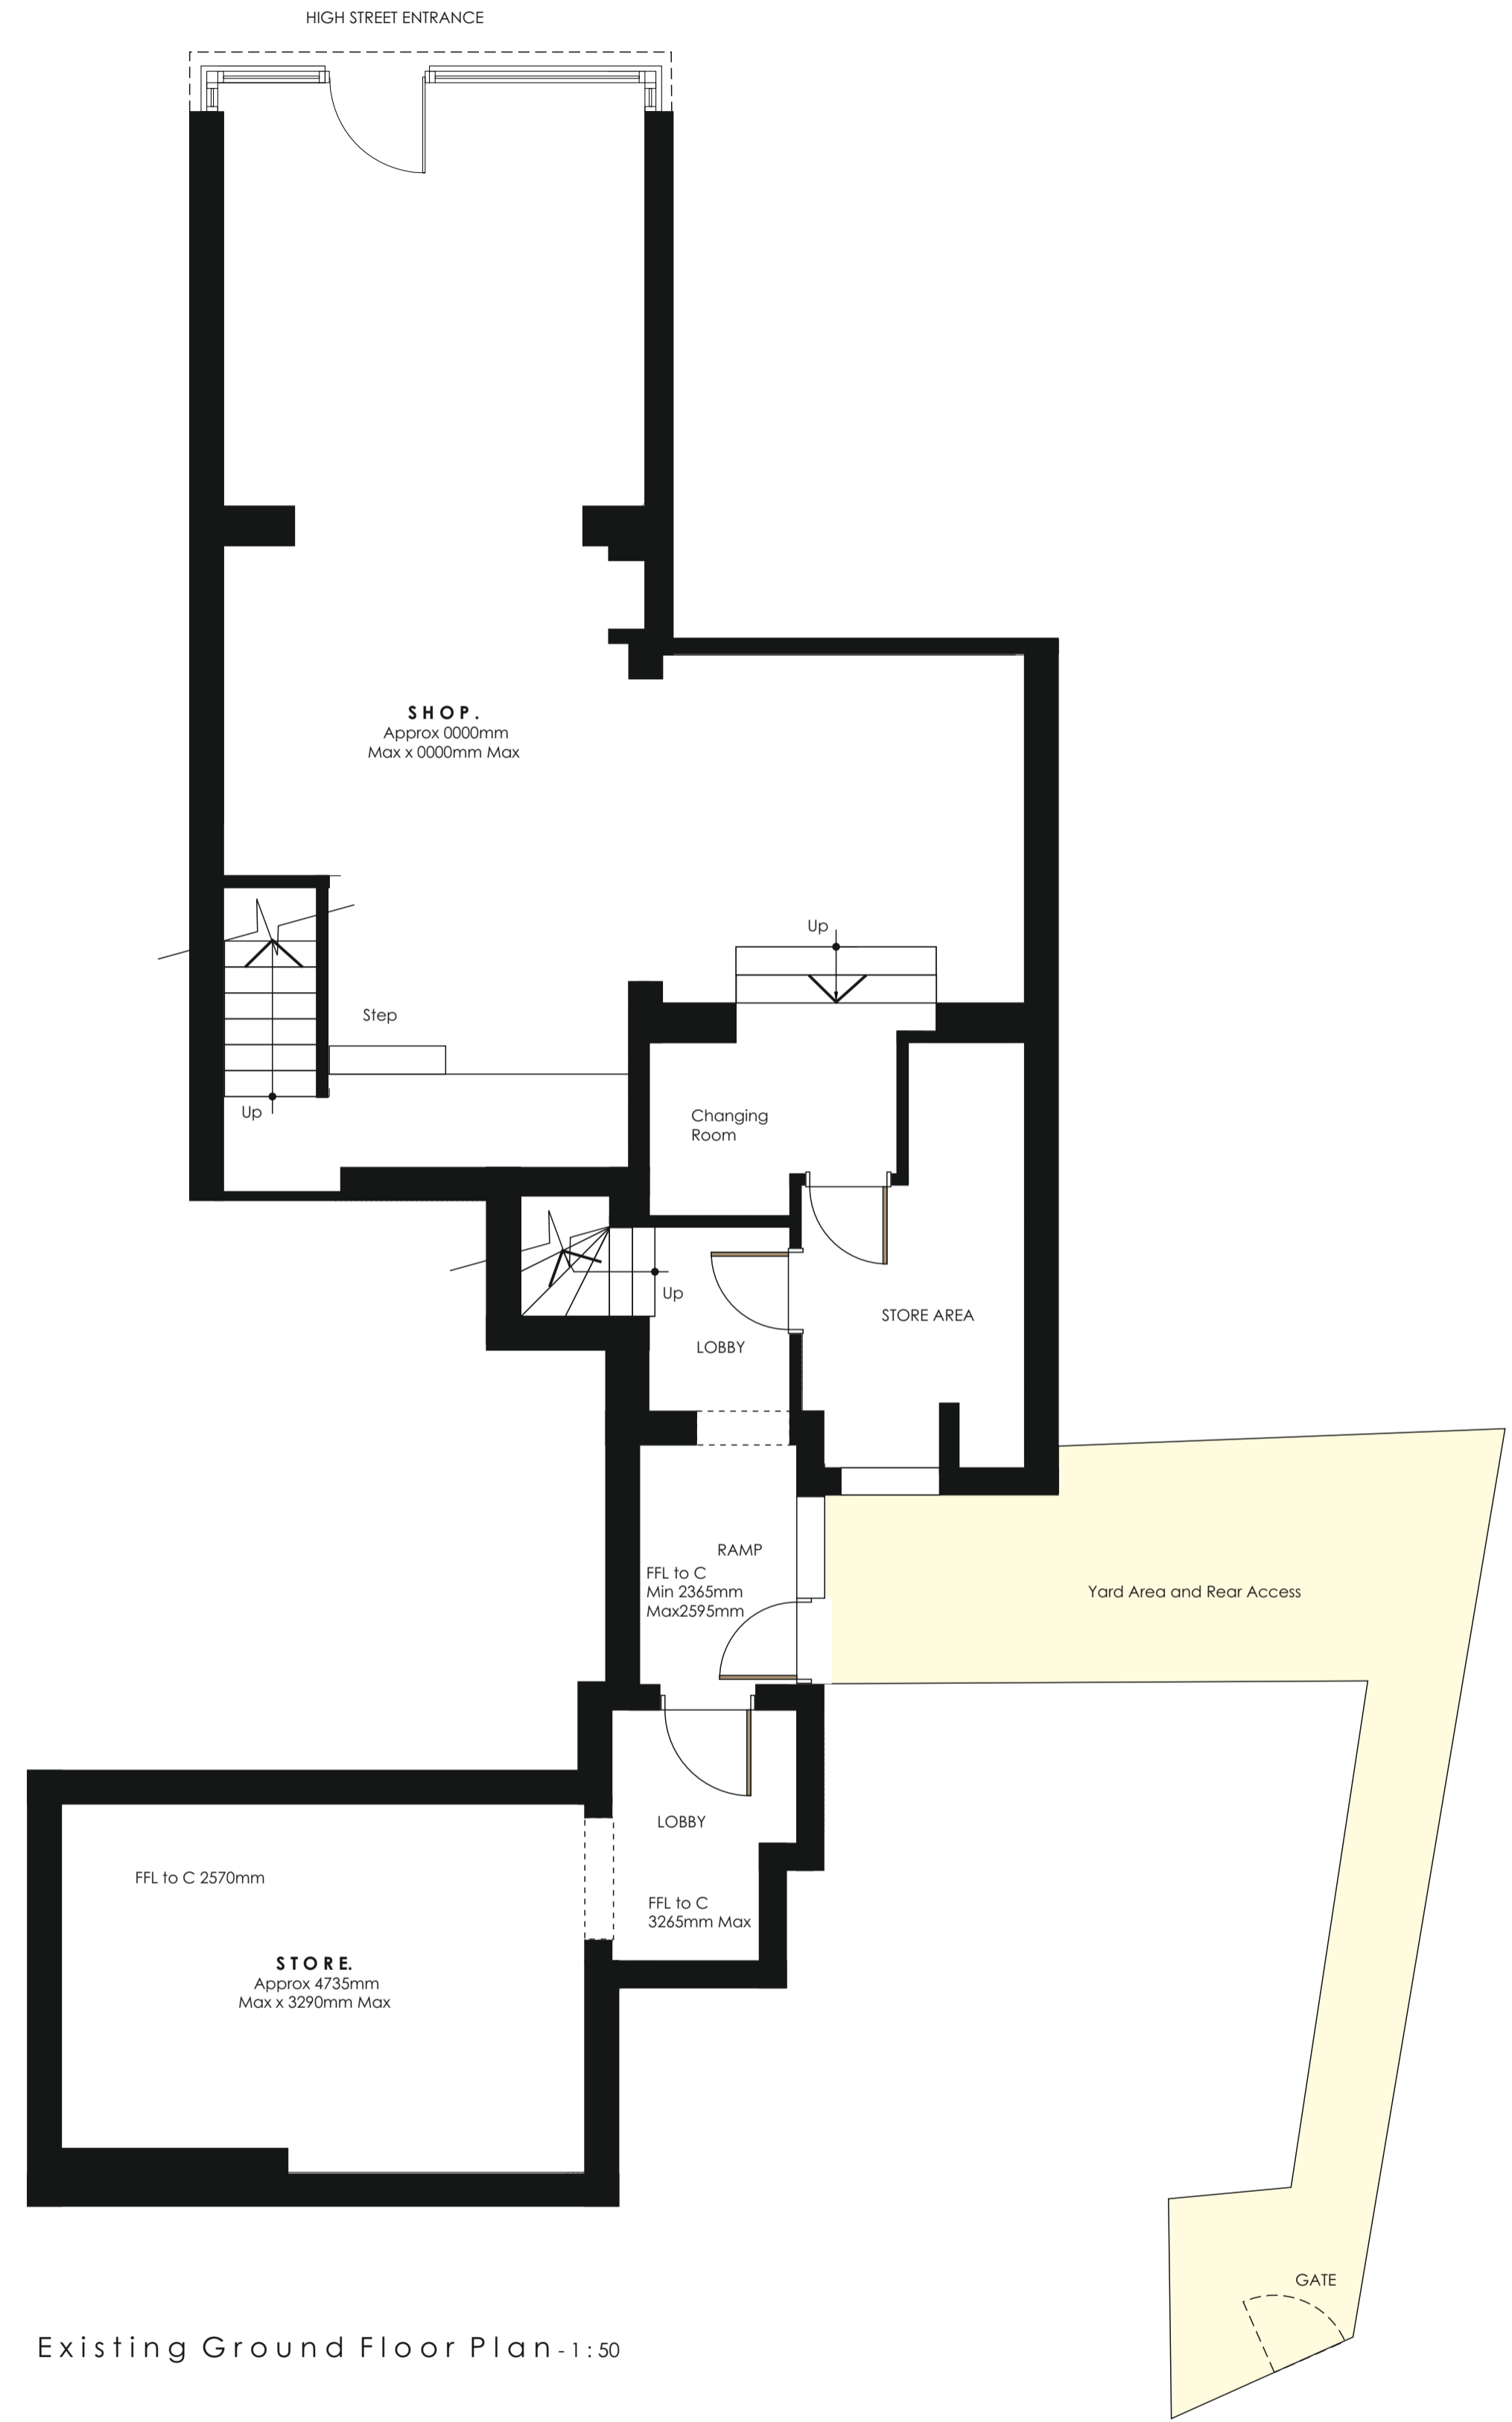

Existing Ground Floor Plan-1:50



REVISIONS		
SCALE	1:50	DRAWN RFW
DATE	May 2021	
DESCRIPTION	Existing Floor Plans	
PROJECT	Proposed 2no Flats 136 High Street Tonbridge Kent TN11 1BB for: Mrs Gelman	

WARD + ASSOCIATES
 THE HOO WROTHAM ROAD
 MEOPHAM GRAVESEND KENT DA13 0HP

T: 01474 814195 M: 07771 863940
 E: admin@wardassociates.co.uk W: www.wardassociates.co.uk
 Skype: User Name: rge@wardassociates



2821.WD.01