

7 Brookfield
Duncan Close
Moulton Park
Northampton
NN3 6WL
Email: info@theoakleafgroup.co.uk
Tel: 0845 293 7571
Fax: 0870 738 6048

**AVISON
YOUNG**

GENERAL NOTES:

REV	DESCRIPTION	DATE	ED	CH
A	#####	##/##/##	##	##




STATION YARD SURGERY

BUILDING FLOORPLAN - GROUND FLOOR

PROJECT NUMBER	5615
DRAWN DATE:	19/07/2021
DRAWN BY:	MW
CHECKED BY:	RW
DRAWING SCALE	NTS@A3
STATION YARD-GF	-

- DO NOT SCALE FROM THIS DRAWING. THIS DRAWING MUST NOT BE SCALED FROM, IN EITHER DIGITAL OR PAPER PRINT FORMAT.
- THIS DRAWING IS NOT INTENDED FOR CONSTRUCTION DETAIL.
- DESIGNERS AND CONTRACTORS MUST TAKE THEIR OWN SITE MEASUREMENTS.
- VISIBLE CONSTRUCTION LINES ARE INDICATED PURELY AS A GUIDE TO DEFINE INTERNAL USABLE SPACE AND MAY OR MAY NOT INCLUDE STRUCTURAL ELEMENTS OR A VARIETY OF FINAL FINISH CLADDINGS.
- THE OAKLEAF GROUP TAKE NO RESPONSIBILITY FOR CONSTRUCTION DETAILS.

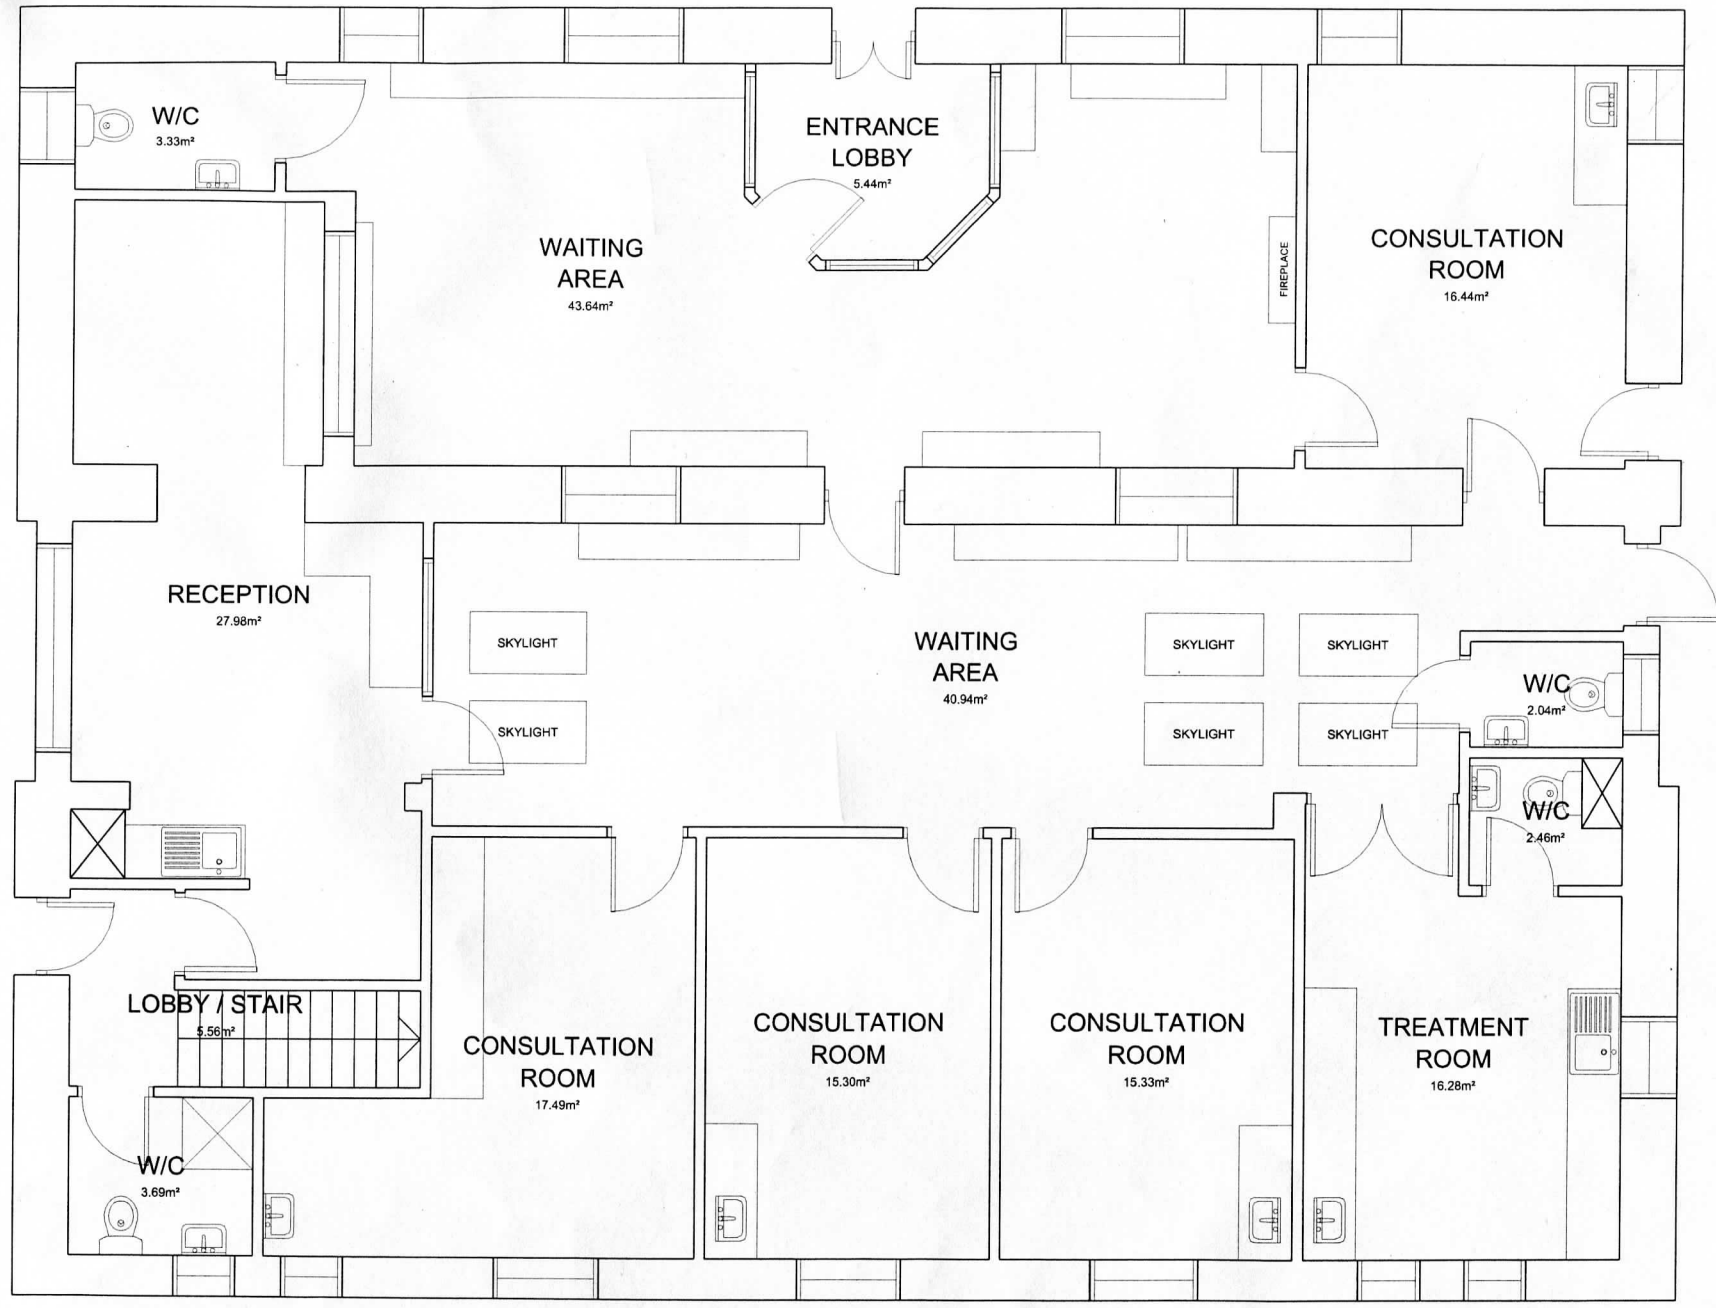

A
B
C
D
E
F
G
H
I
J
K
L
M
N
O
P

1 2 3 4 5 6 7 8 9 10 11 12 13 14 15 16