


2 Flat Boundary Plan
1 : 500

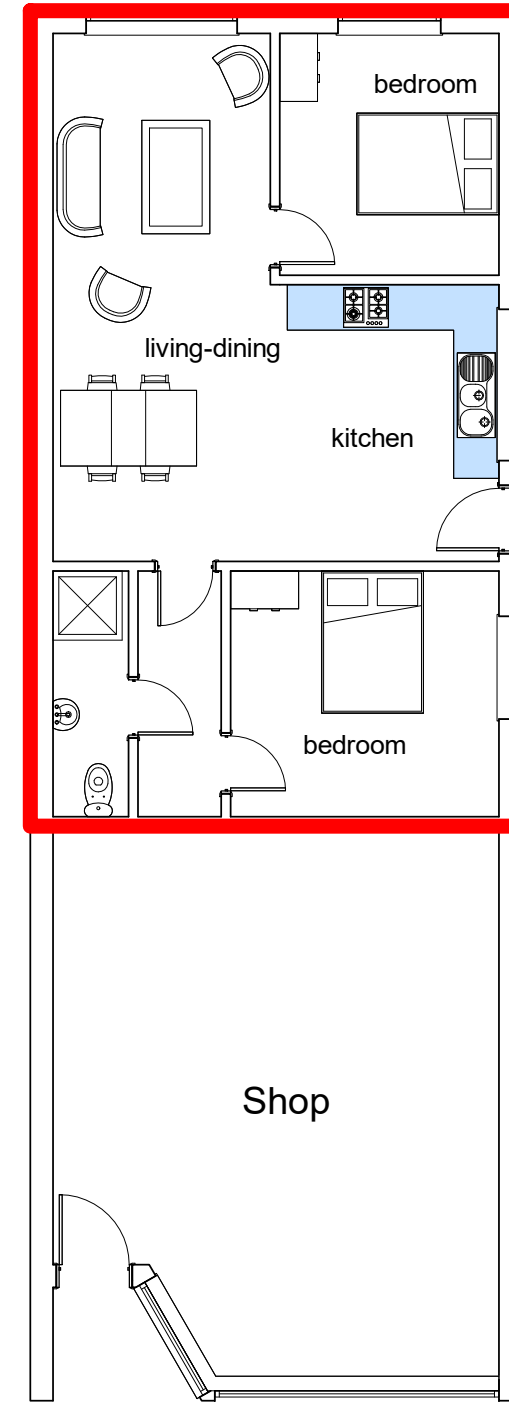

1 Flat Plan
1 : 100

9 Pine Tree close
Burry port
Carmarthenshire
SA16 0TF

TEL 01554833725
07837594671



				PROJECT		CLIENT		
				45 Hyde Road, Paignton, TQ4 5BP		Date 18/07/2025	Project number AE7563	Scale (@ A3) As indicated
				Ground Floor Flat		DRAWING NUMBER		REV
						A100		
CODE	STATUS	SUITABILITY DESCRIPTION	PURPOSE OF ISSUE	Author Checked by				