


1

Site Location Plan Cote view

1 : 1250

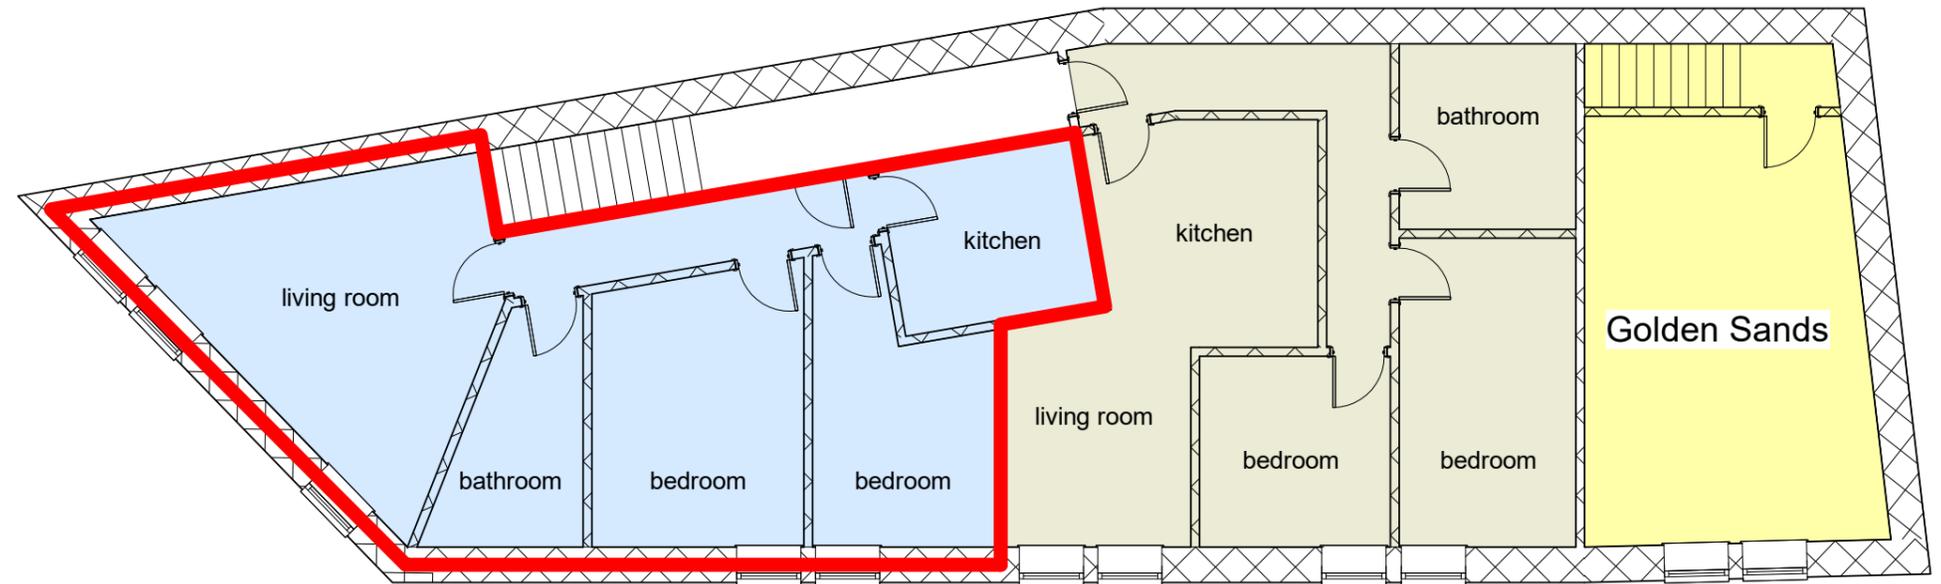

2

First floor Cote View

1 : 100

9 Pine Tree close
Burry port
Carmarthenshire
SA16 0TF

TEL 01554833725
07837594671



				PROJECT Alexandra Road, Penzance, TR18 4LY		CLIENT		
				Cote View		Date 29/10/2025	Project number Project Number	Scale (@ A3) As indicated
Author Checked by	DRAWING NUMBER A105							
CODE	STATUS	SUITABILITY DESCRIPTION	PURPOSE OF ISSUE					