


Chapel Road, Tadworth, Surrey, KT20

Approximate Area = 1013 sq ft / 94.1 sq m (excludes garage)

For identification only - Not to scale

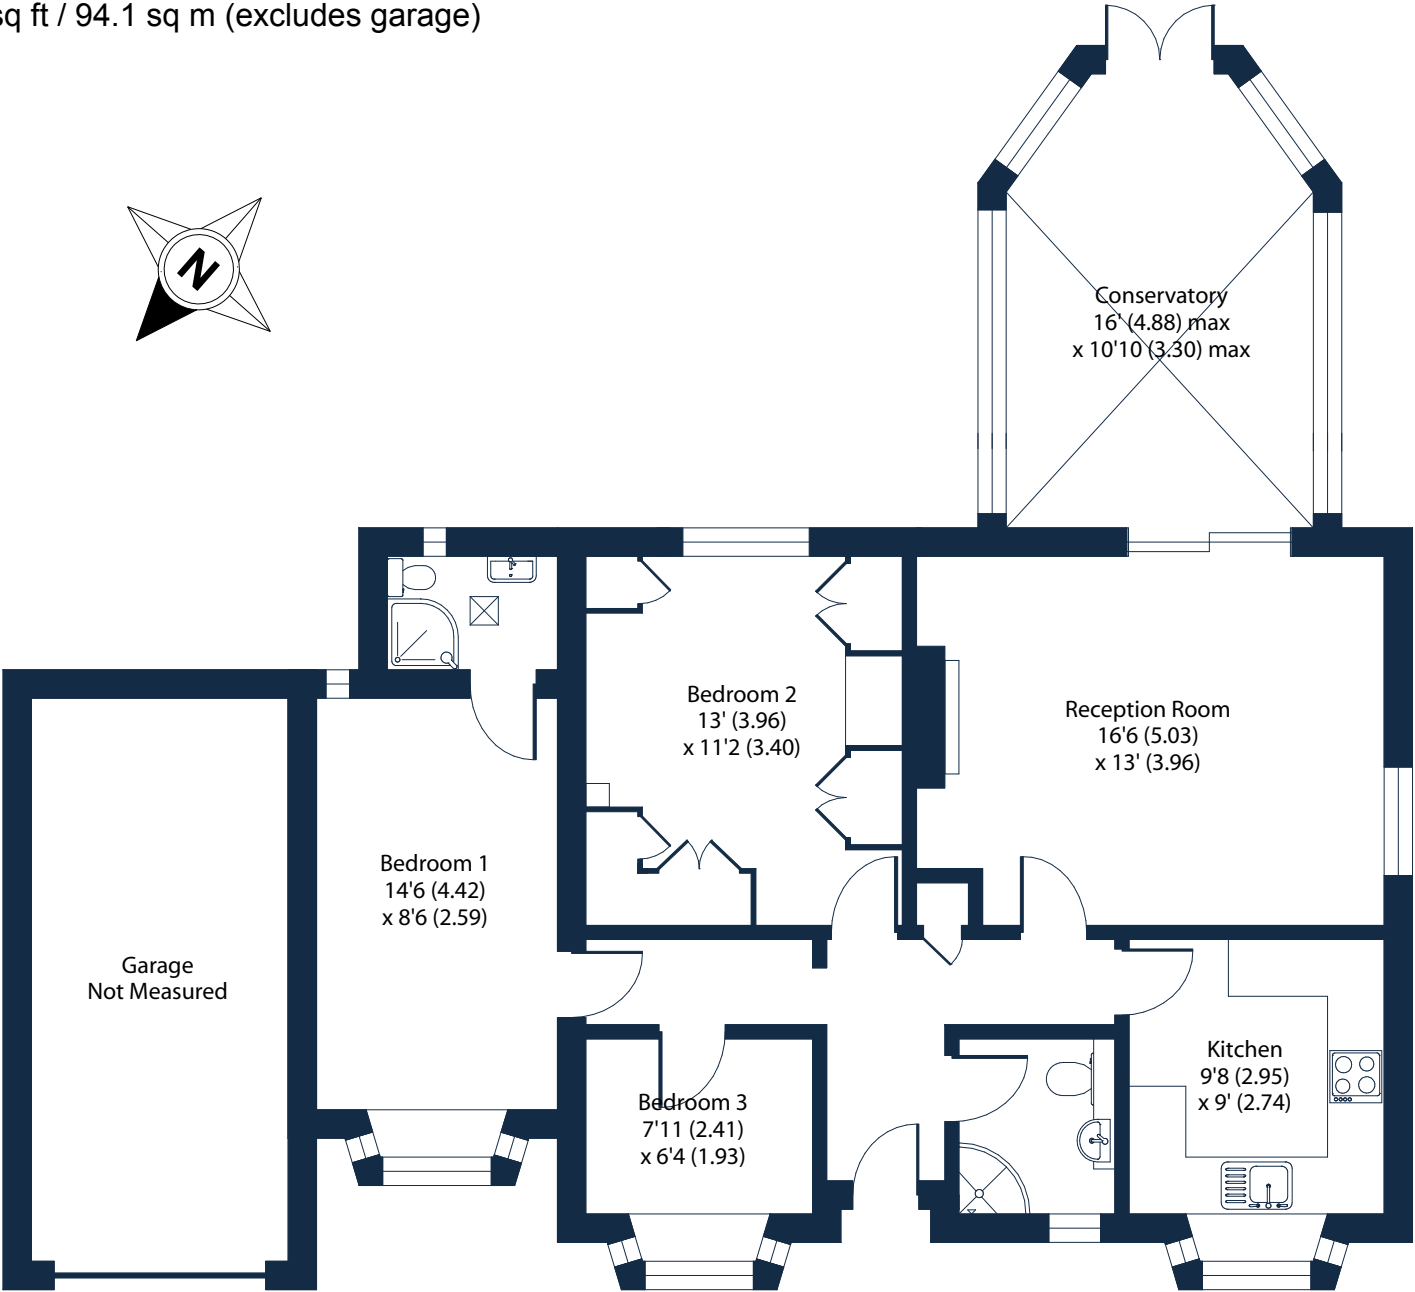

GROUND FLOOR



Floor plan produced in accordance with RICS Property Measurement Standards incorporating International Property Measurement Standards (IPMS2 Residential). © nīchecom 2024.
Produced for Romans. REF: 1071055

