


01 EXISTING SIDE ELEVATION A
SCALE: 1:75



01 PROPOSED SIDE ELEVATION A
SCALE: 1:75

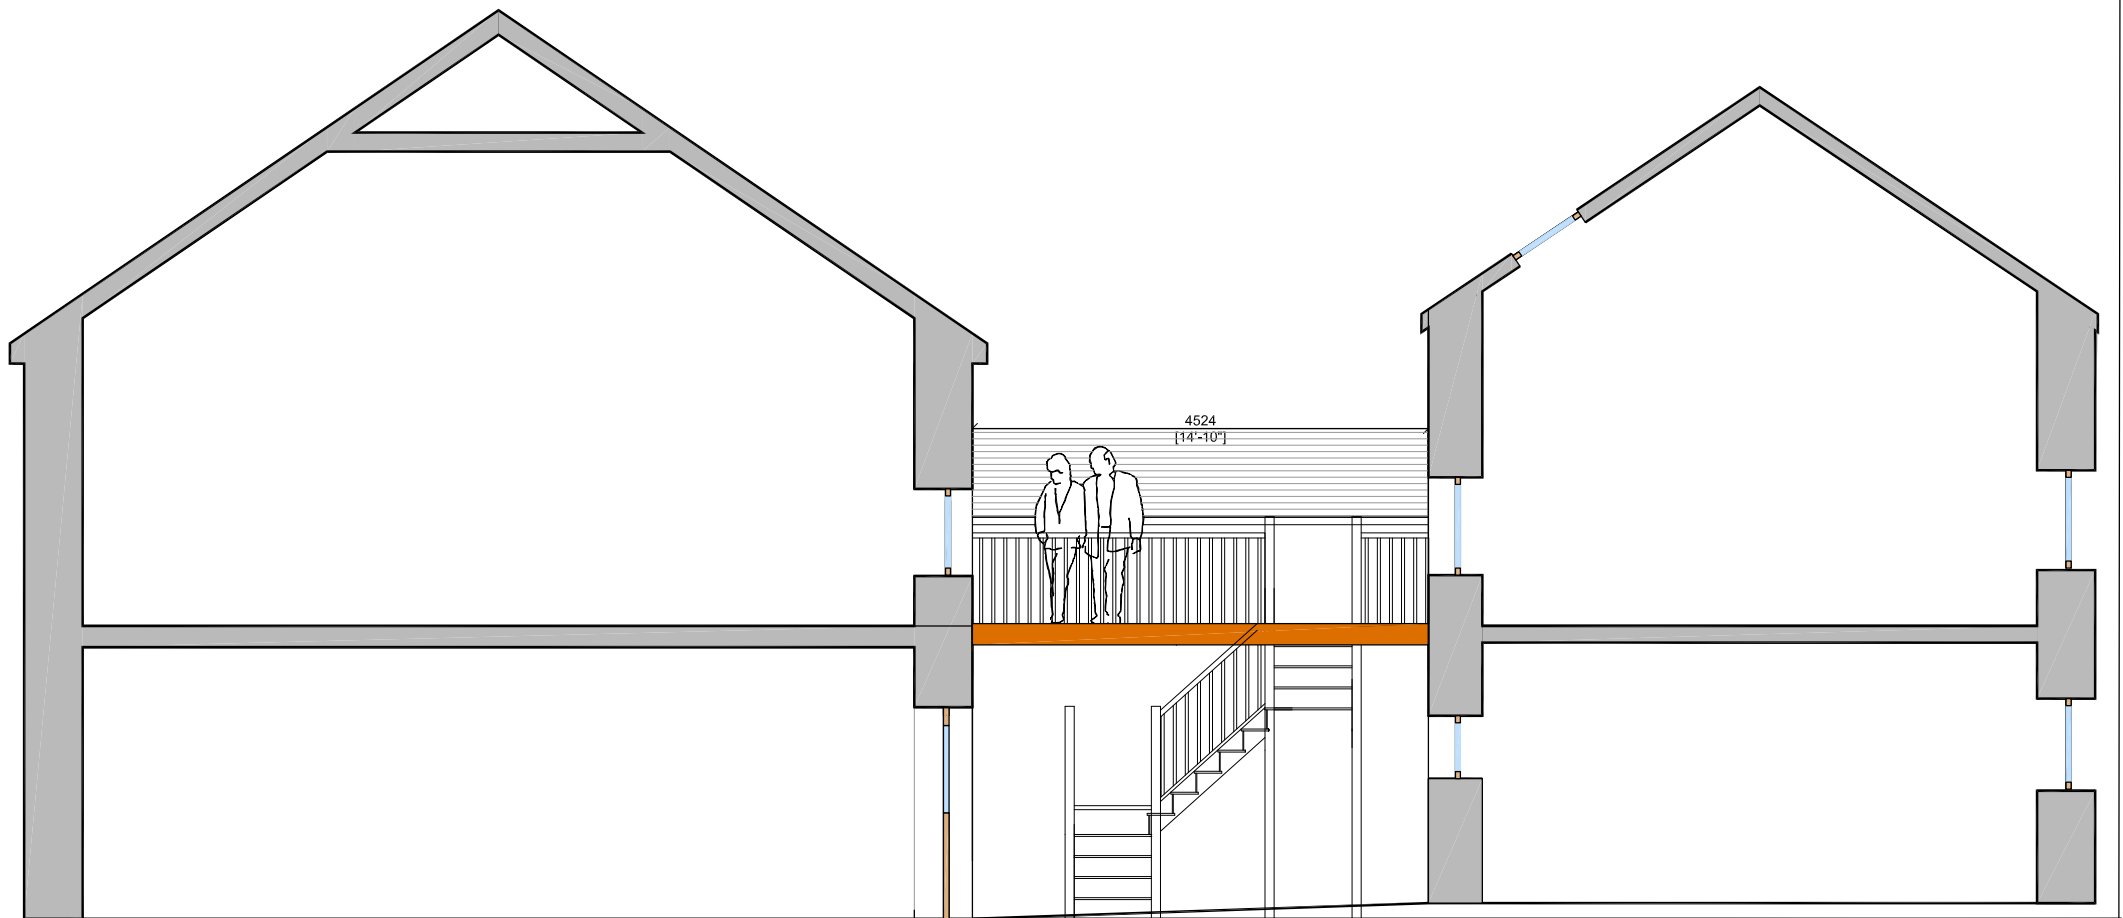

DRAWING STATUS.	Drawing No.	Rev.
PLANNING	PLA08	
Client: MR ADRIAN EVANS	Scale: 1:75 @ A3	
Project: REFURBISHMENT OF NO 54 / 55 WATER STREET CARMARTHEN	Date: 17.01.17	
Title: EXISTING AND PROPOSED COURTYARD OUTBUILDING ELEVATIONS	Drawn:	

ACAD Ref: THIS DRAWING IS COPYRIGHT

A3-cw-Title-Base