


PROPOSED

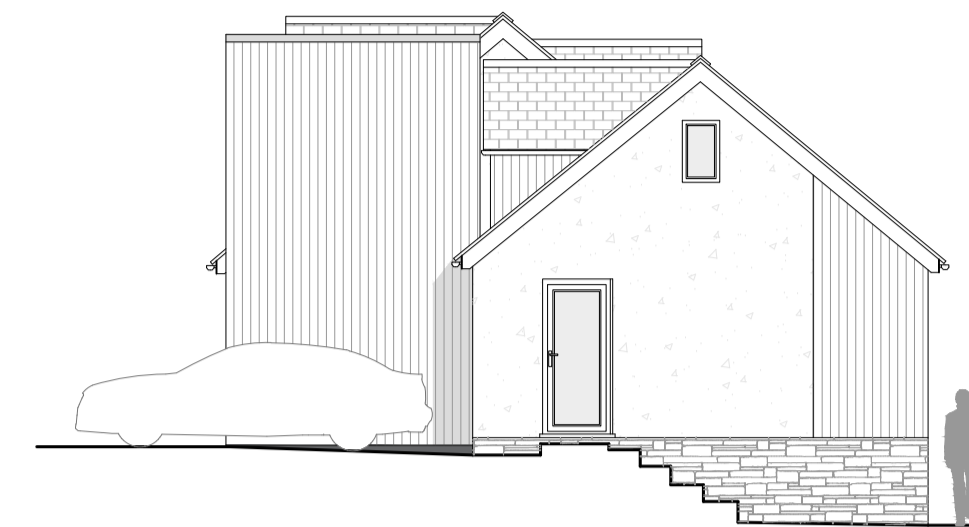


North East 1:100 @ A1 0m 2m 4m




North West 1:100 @ A1 0m 2m 4m




South West 1:100 @ A1 0m 2m 4m

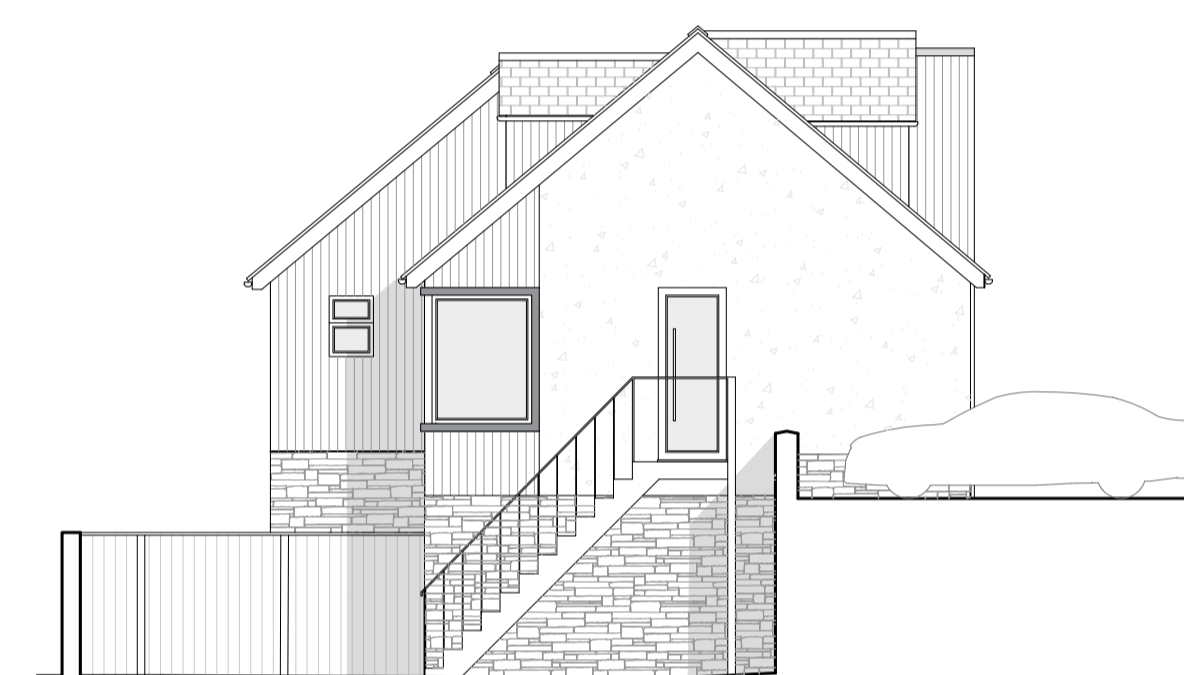


South East 1:100 @ A1 0m 2m 4m

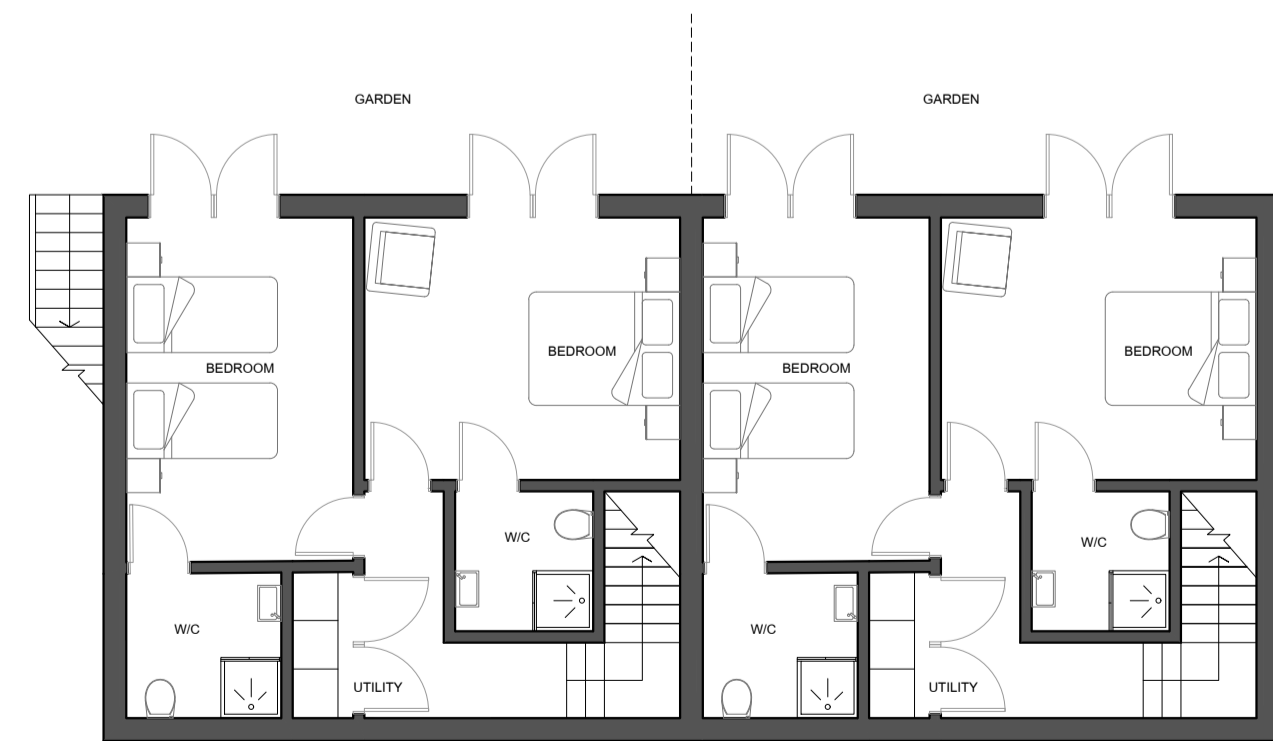

Lower Ground Floor 1:100 @ A1 0m 2m 4m

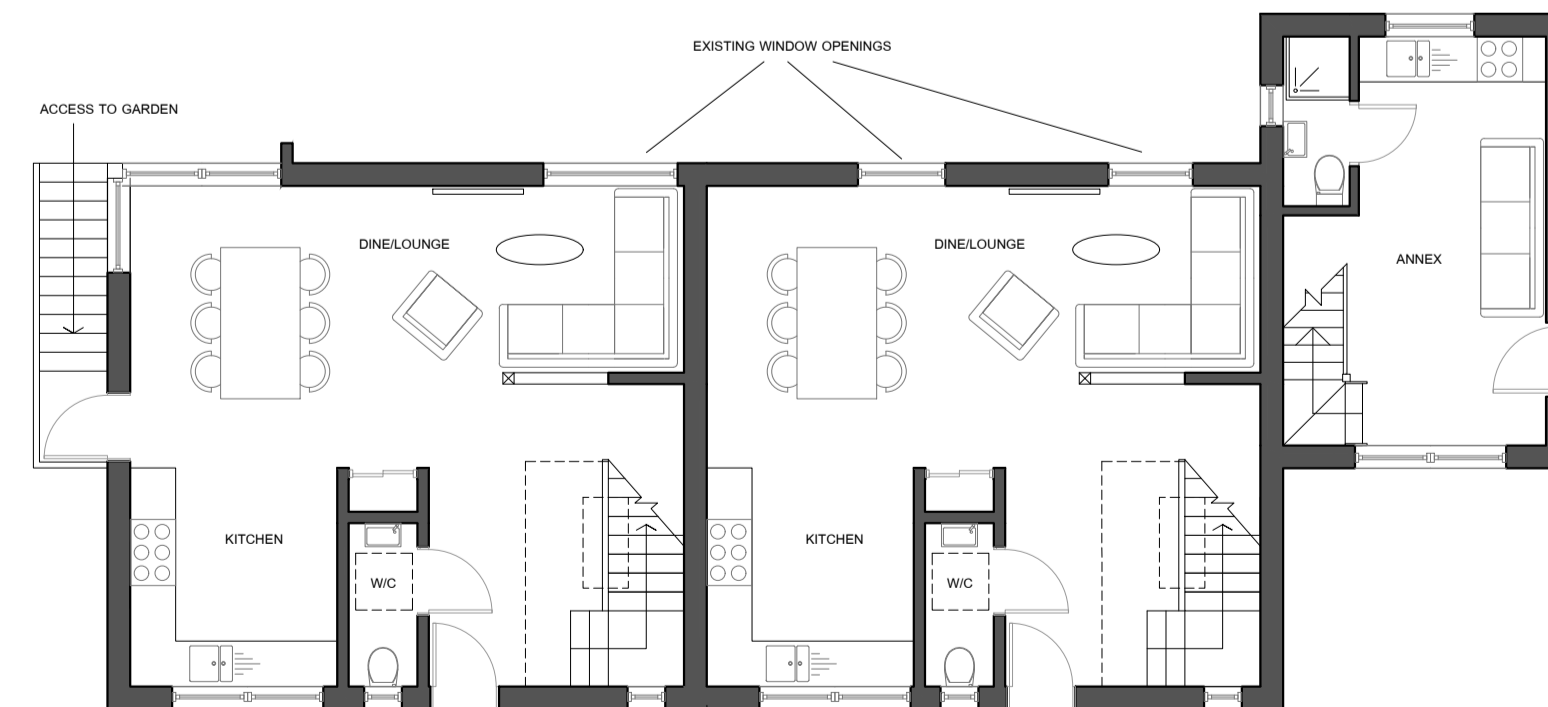

Ground Floor 1:100 @ A1 0m 2m 4m

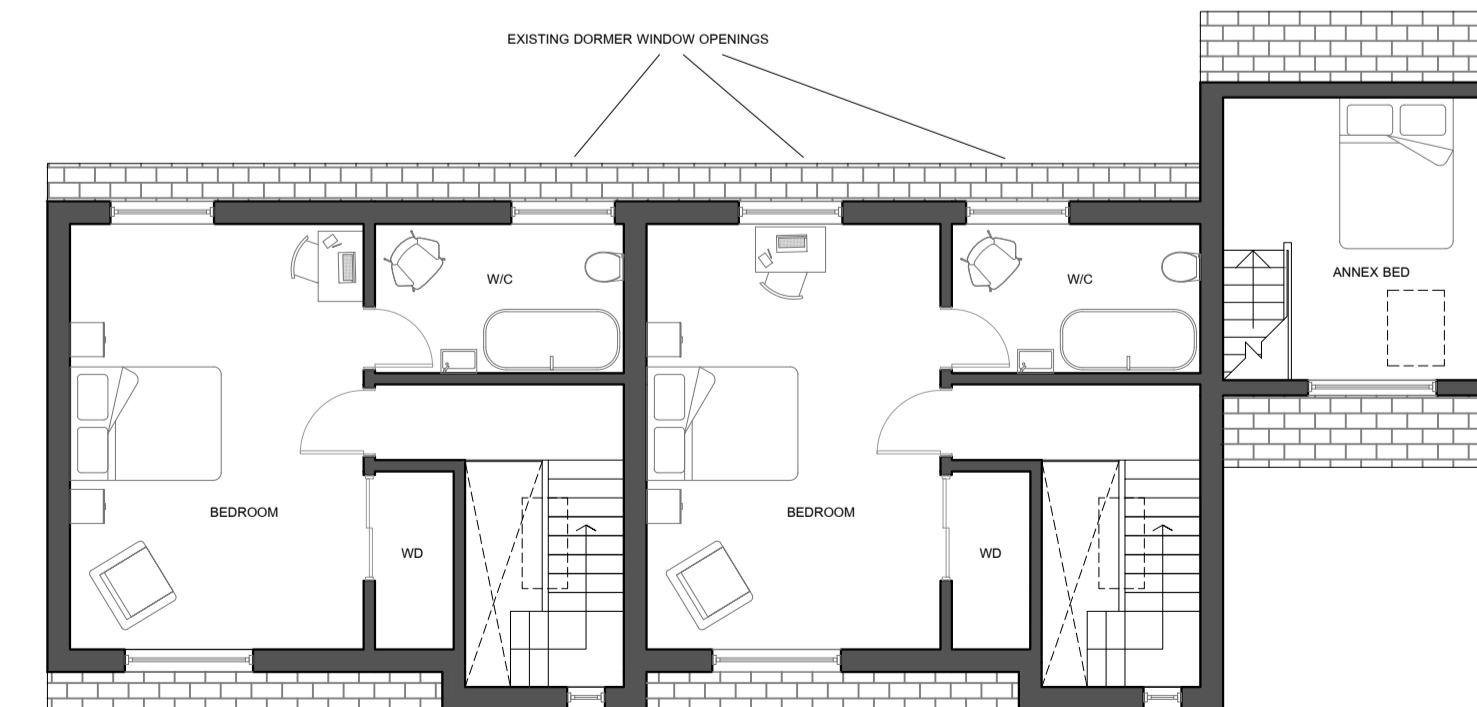

First Floor 1:100 @ A1 0m 2m 4m

© Metters & Wellby Ltd 2021
All dimensions to be confirmed on site before commencement.

Notes

Mordros
Bude - Cornwall



01288 352 661
www.meltersandwellby.com
10, Lansdown Rd, Bude, Cornwall, EX23 8BH

Drawing: Proposed
Date: January 2022
Scale: As shown @ A1
Drg No: 2021-68.1.3 B
Drawn By: D.O.
Revisions