
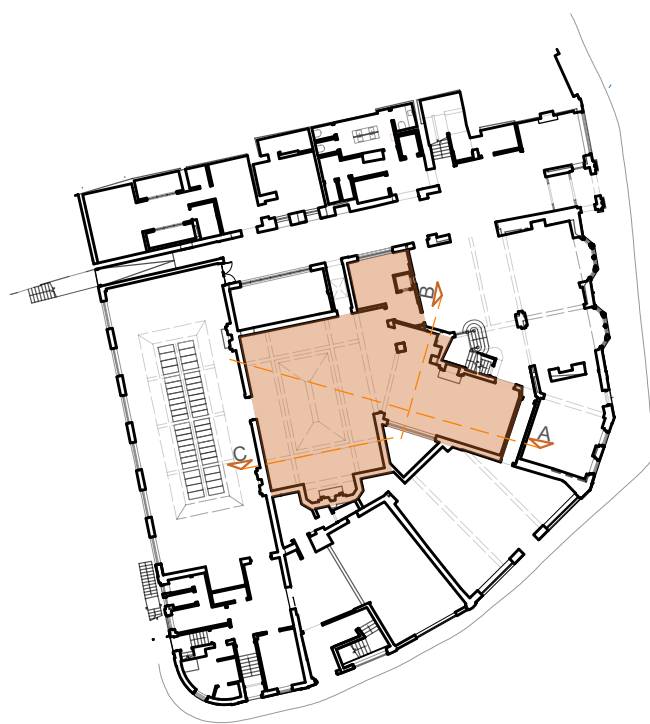
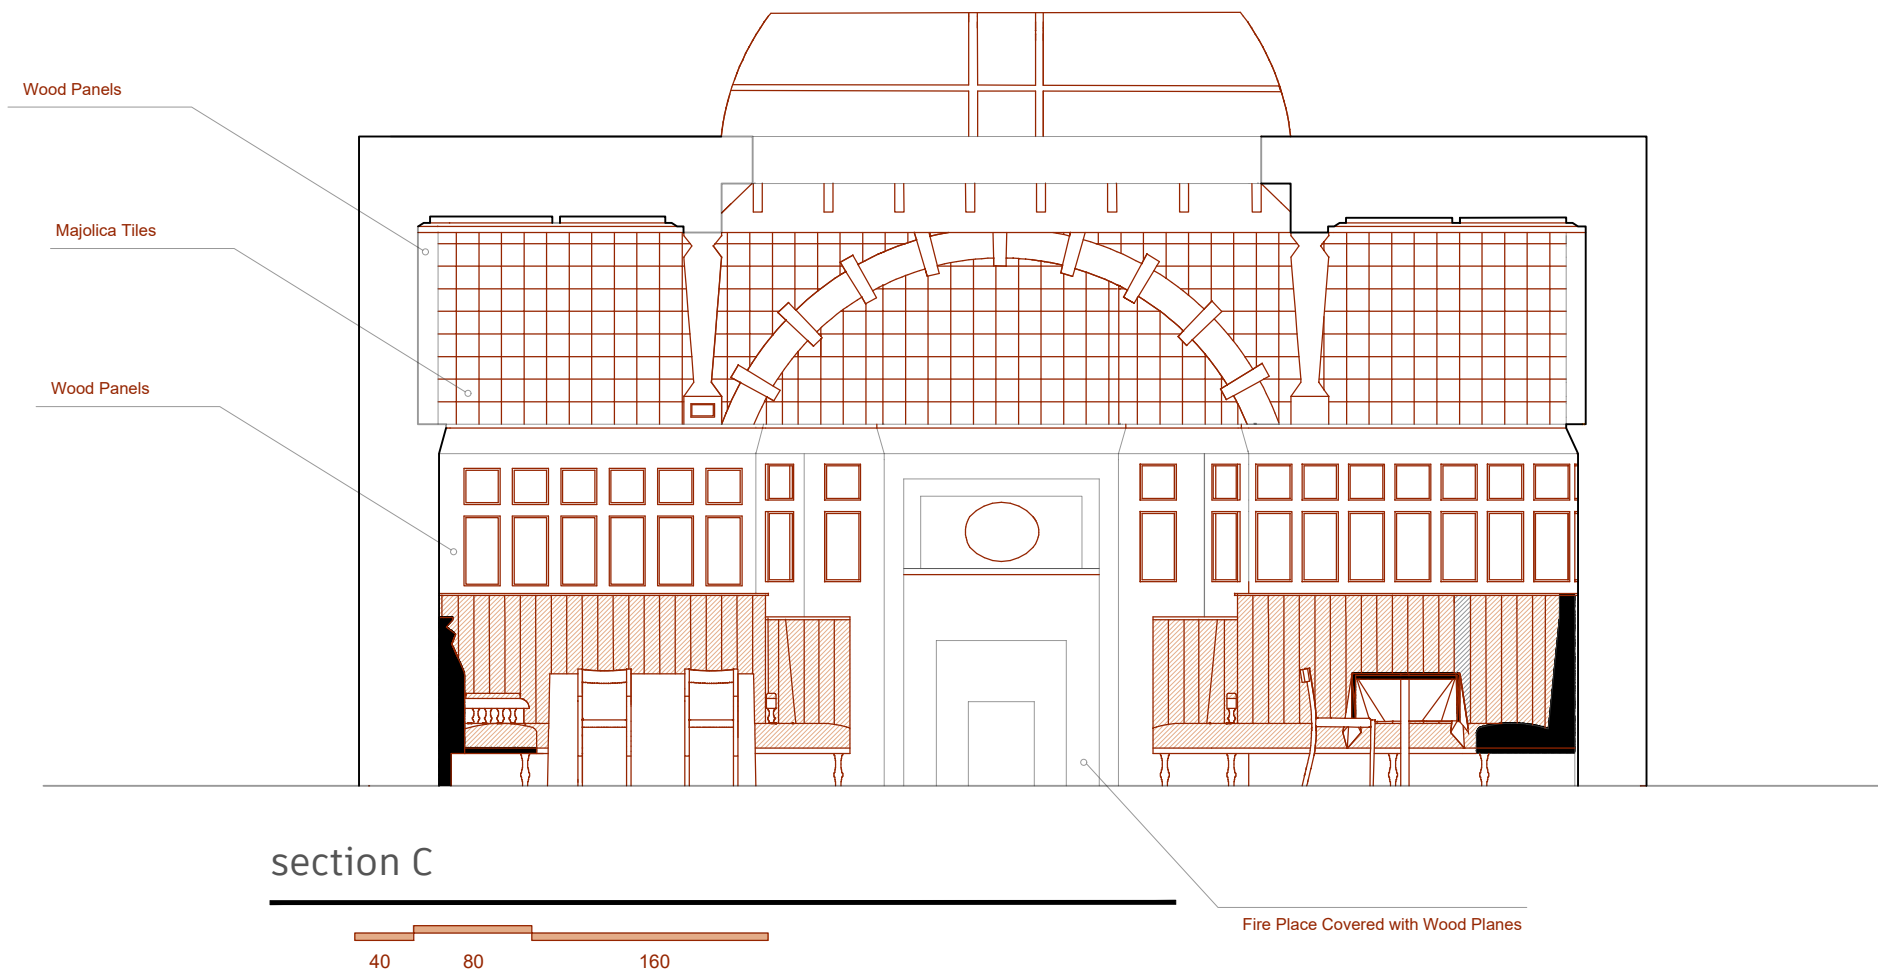
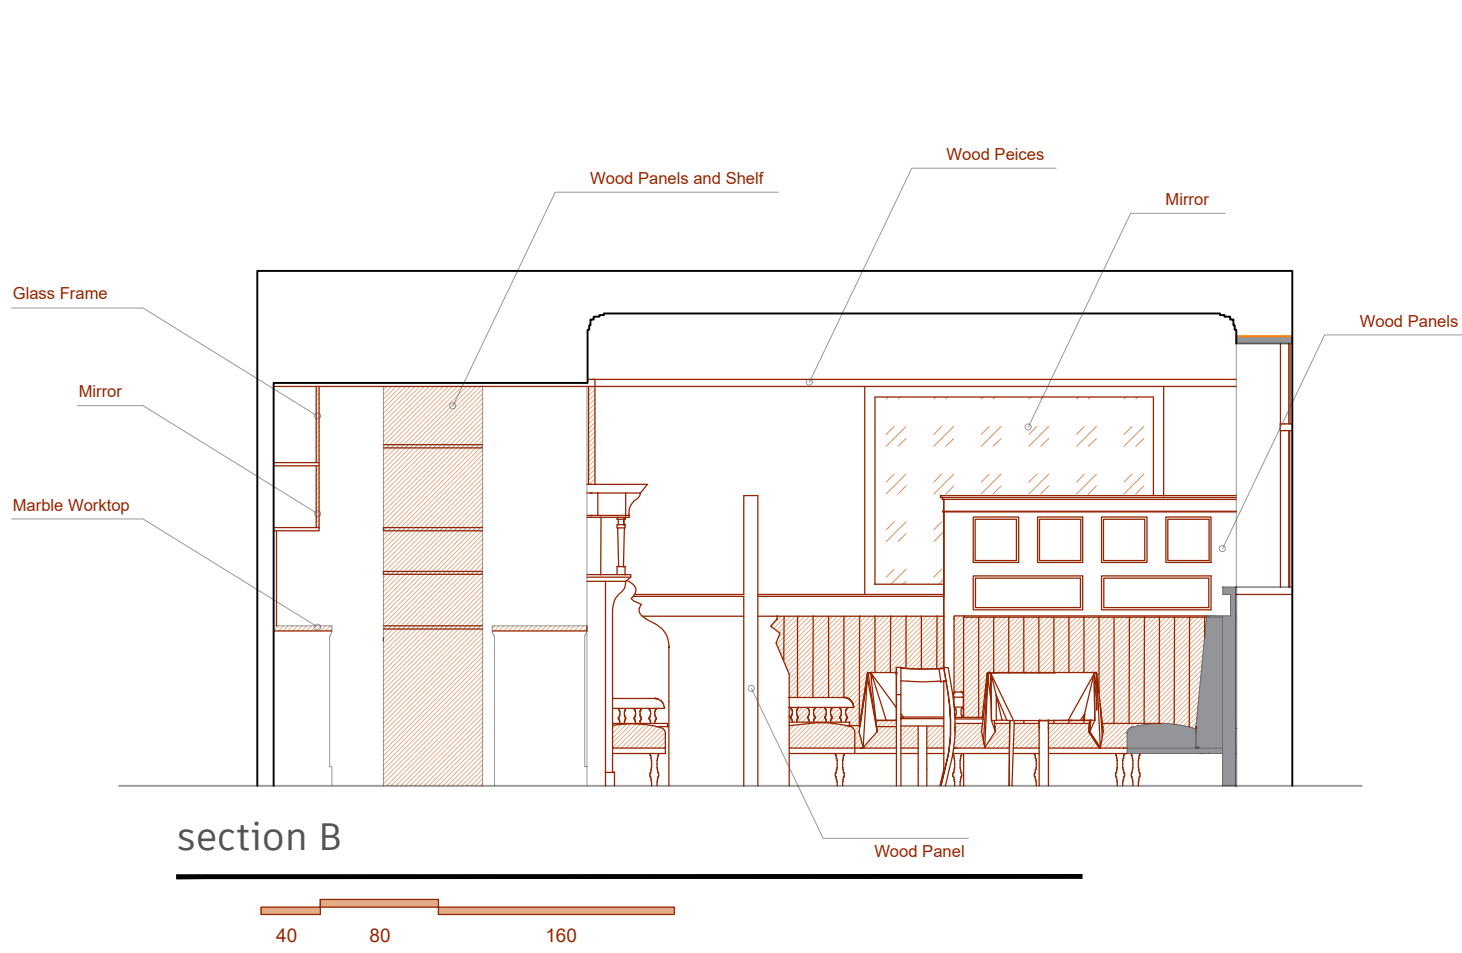


- Do not scale from this drawing.  
Verify all dimensions on site.  
Dimensions stated are preliminary and relevant only as concept design stage information. The contractor is to check all dimensions on site prior to commencement and report any discrepancies to the contract administrator.

## NOTES

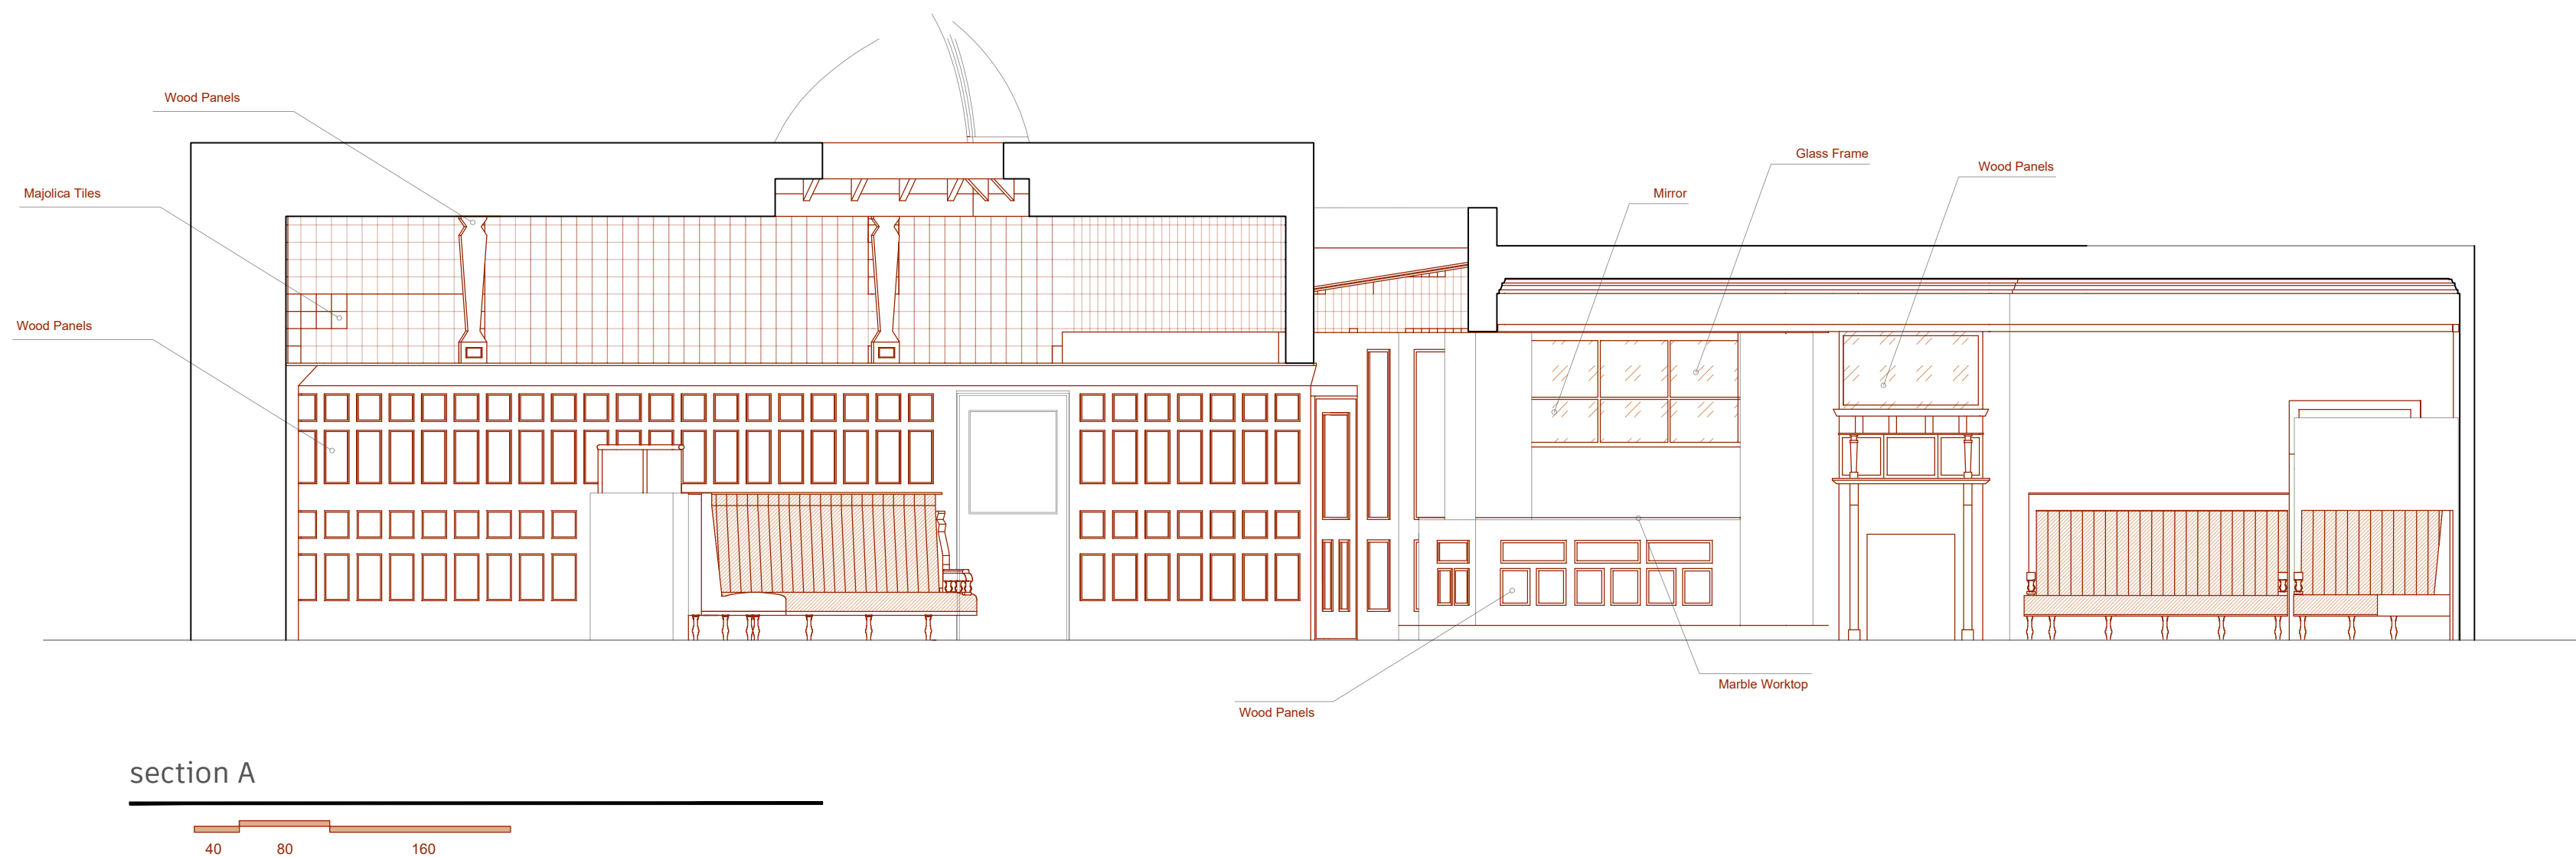

PAYMAN HOLDINGS 5 Ltd

PROJECT NAME:			
ROYAL HOTEL KETTERING			
SITE Market Place, Kettering, NN16 0AJ			
DRAWING TITLE Proposed Sections Restaurant			
DRAWING STATUS Preliminary			
SCALE	DATE	DRAWN	CHECK
1:50 @A1	October 2024	I.L. M.J. J.M. T.R.	Irena Lazi
DWG NO. I-304		REVISION	