
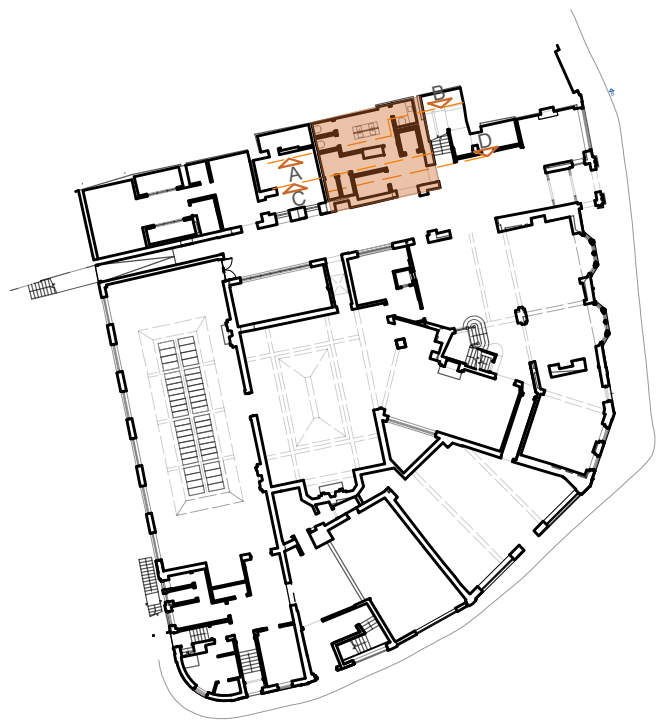
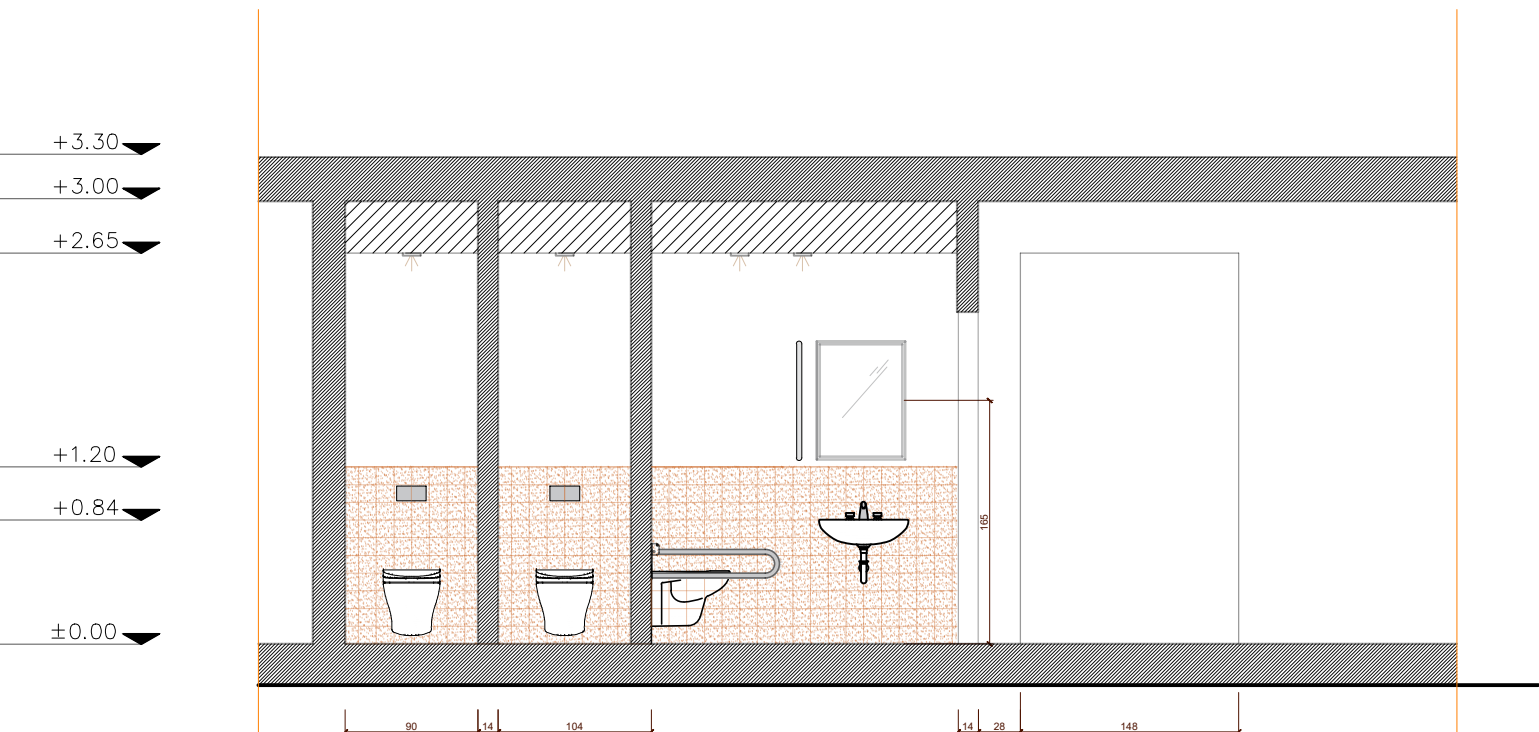
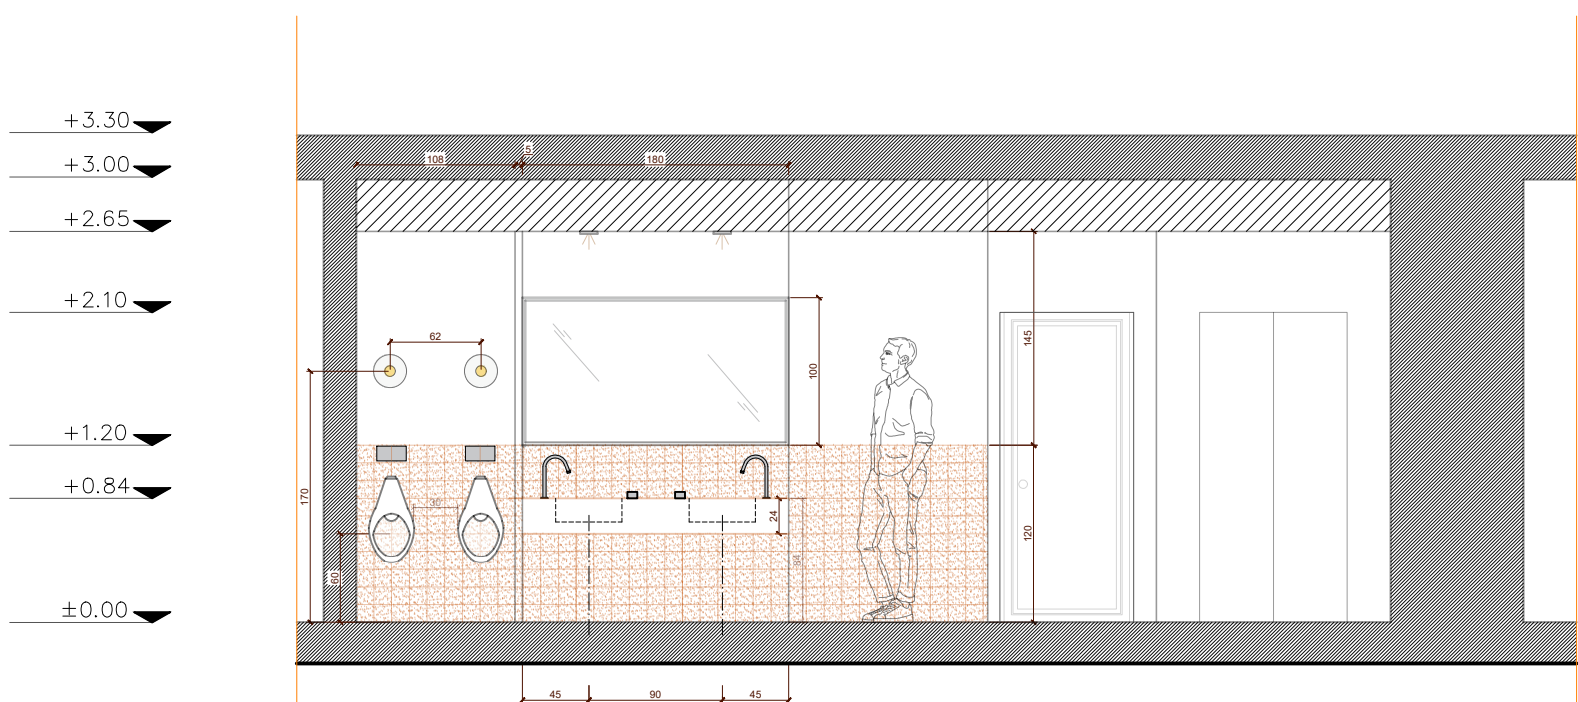
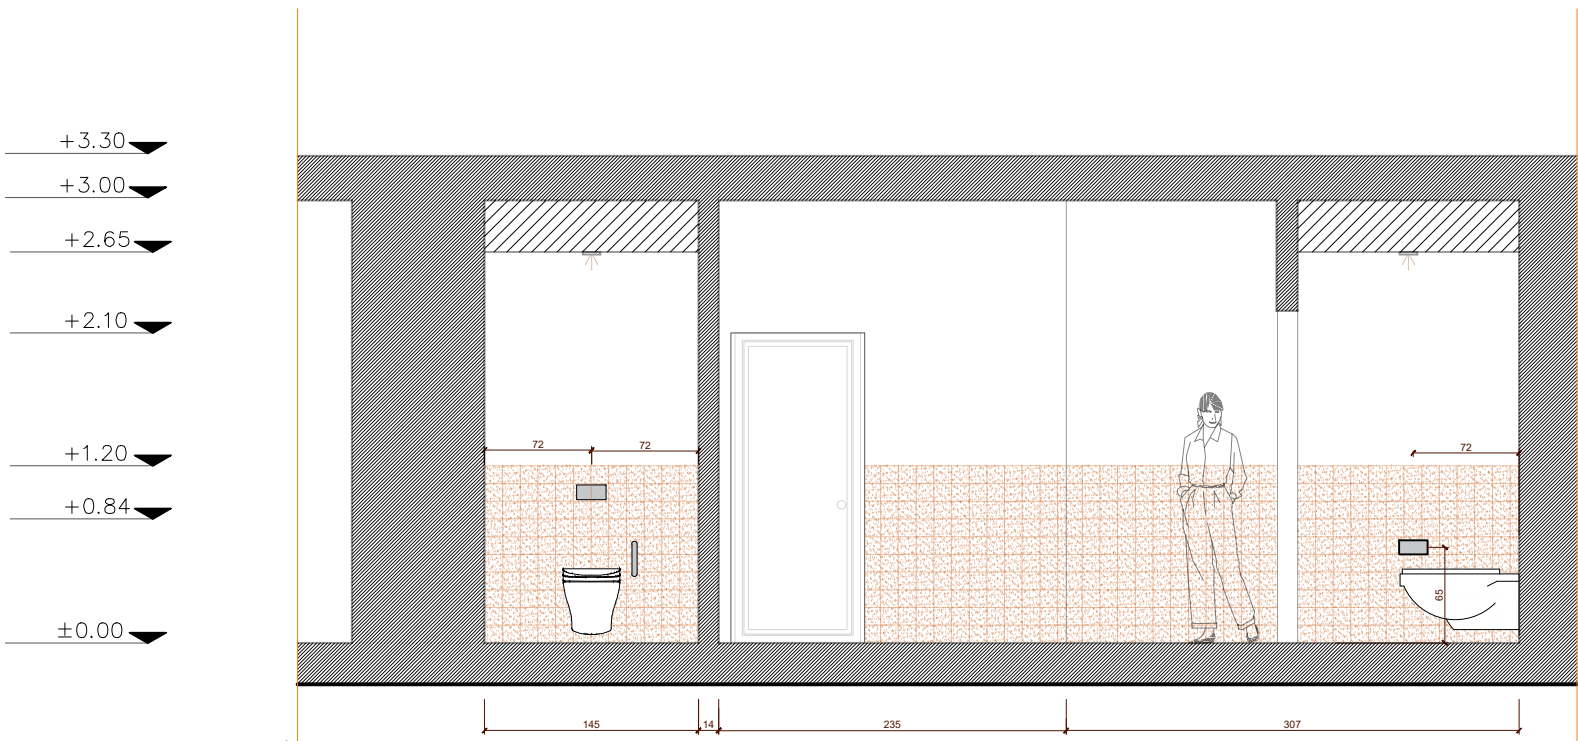


- Do not scale from this drawing.
Verify all dimensions on site.
Dimensions stated are preliminary and relevant only as concept design stage information. The contractor is to check all dimensions on site prior to commencement and report any discrepancies to the contract administrator.

NOTES

- The walls to be covered with 120 x 120 mm Tiles up to 1200mm from the finished floor.
- Upper part of the walls to be covered with Washable, tough, Matt, Water-resistant paint

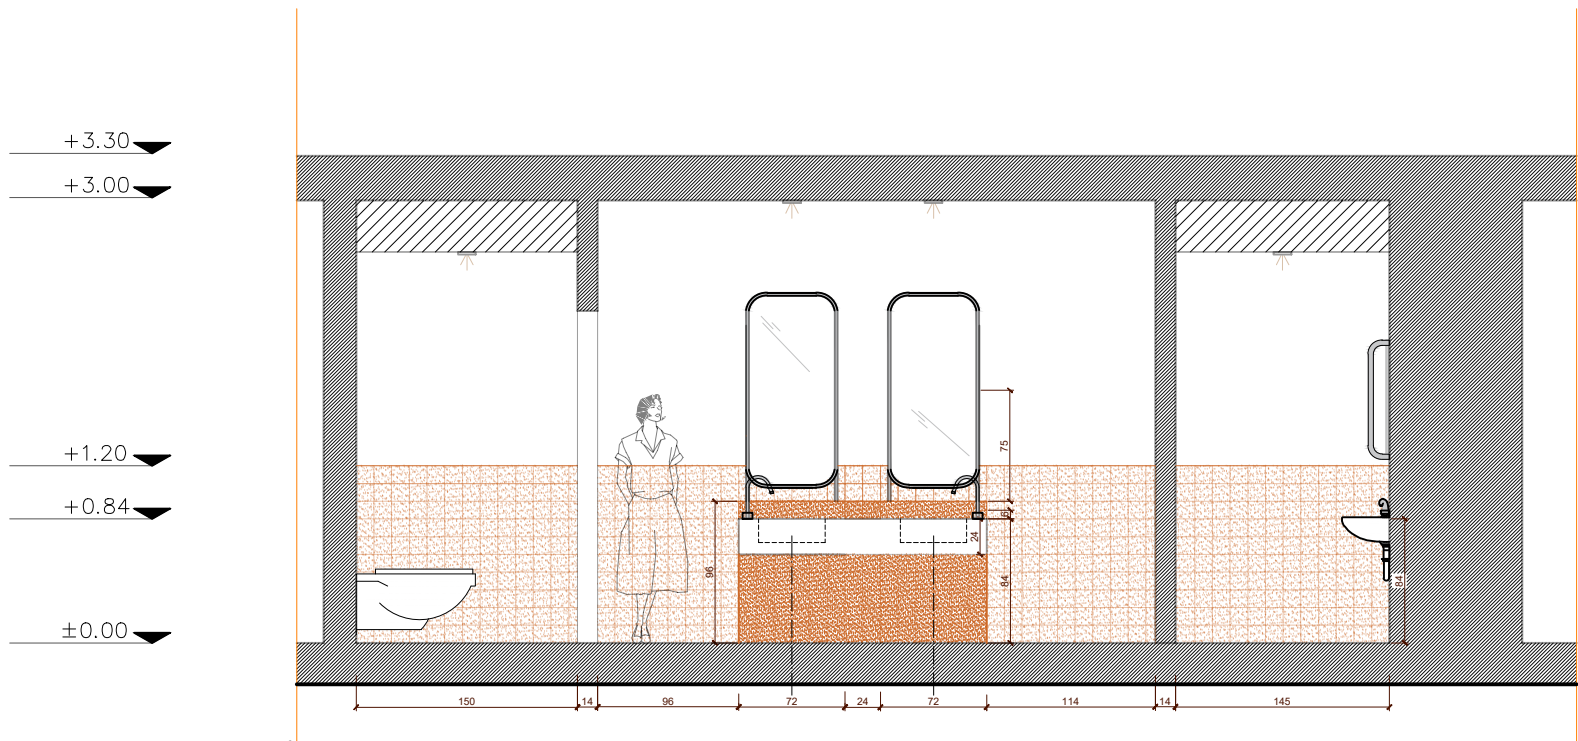

PAYMAN HOLDINGS 5 Ltd

PROJECT NAME:
ROYAL HOTEL KETTERING

SITE Market Place, Kettering, NN16 0AJ

DRAWING TITLE Proposed Sections
Public Bathroom

DRAWING STATUS Preliminary

SCALE	DATE	DRAWN	CHECK
1:50 @A1	November 2024	I.L. M.J. J.M	Irena Lazi

DWG NO. I-303

REVISION