



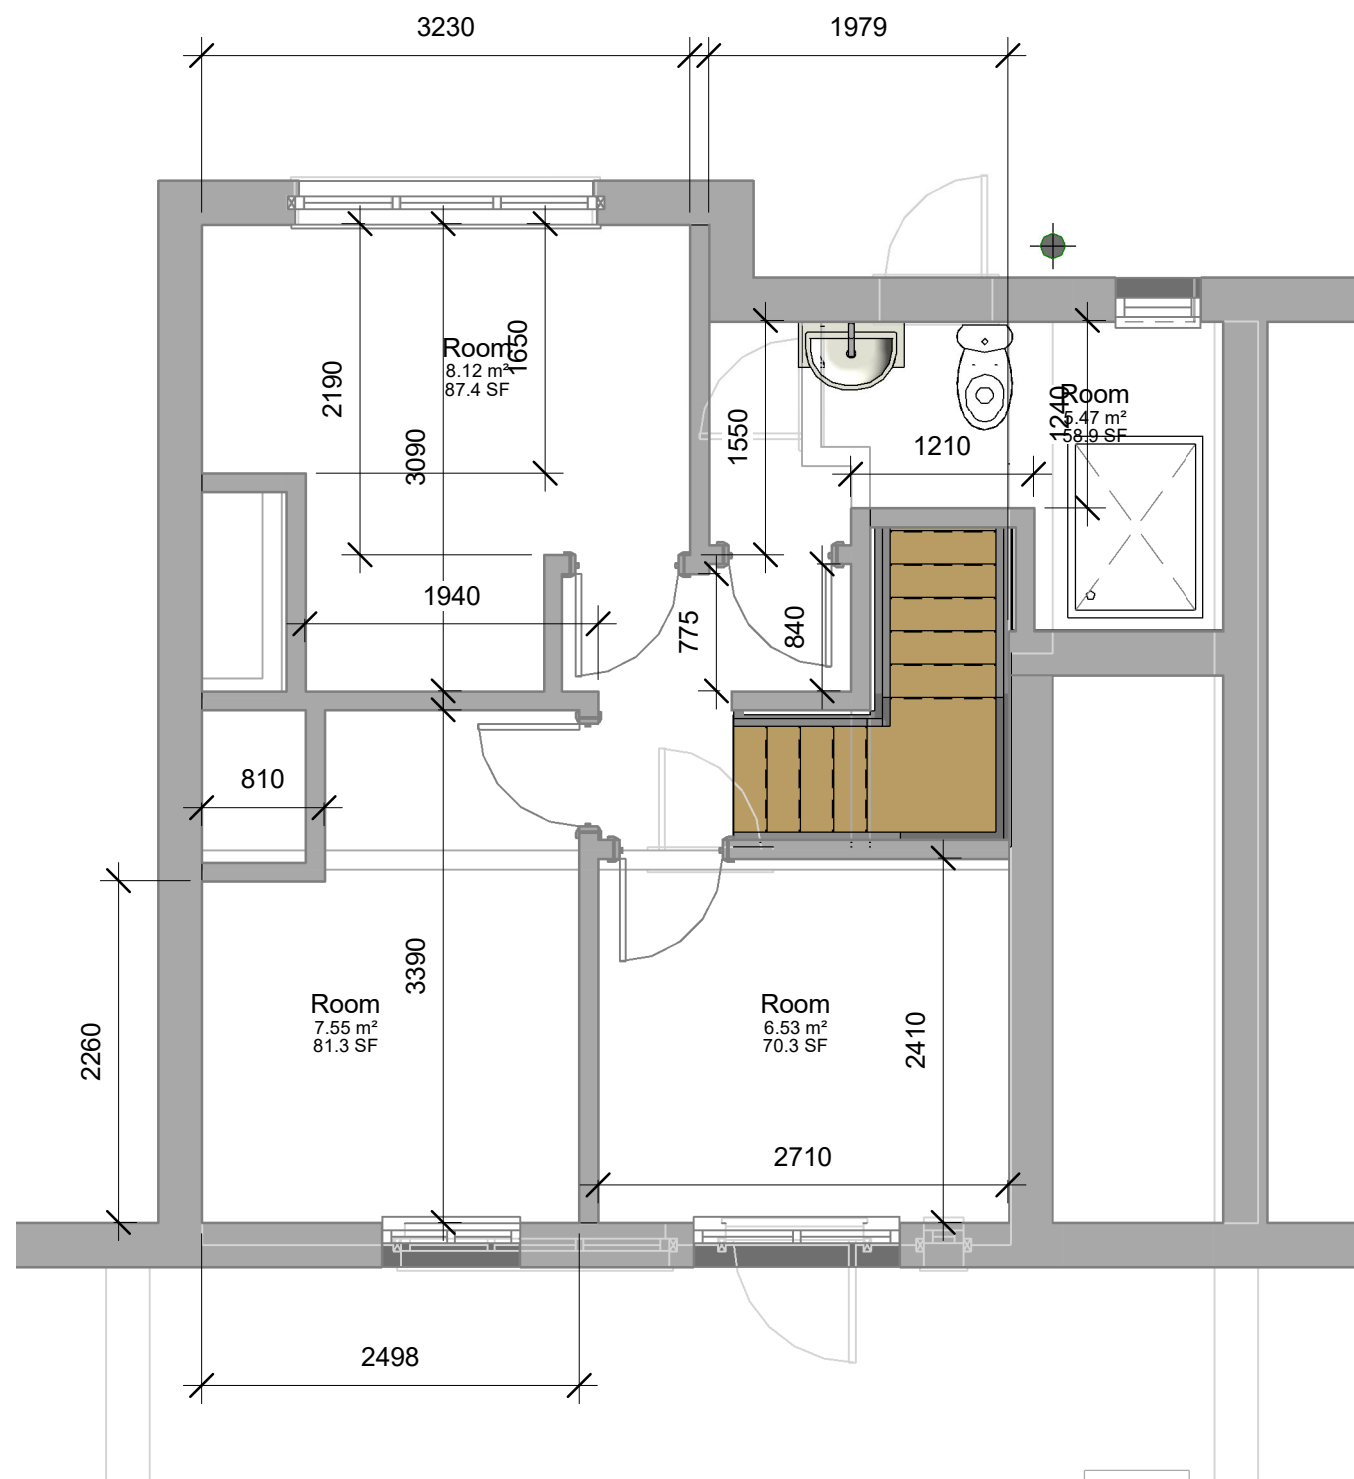

First Floor - Existing

1 : 50

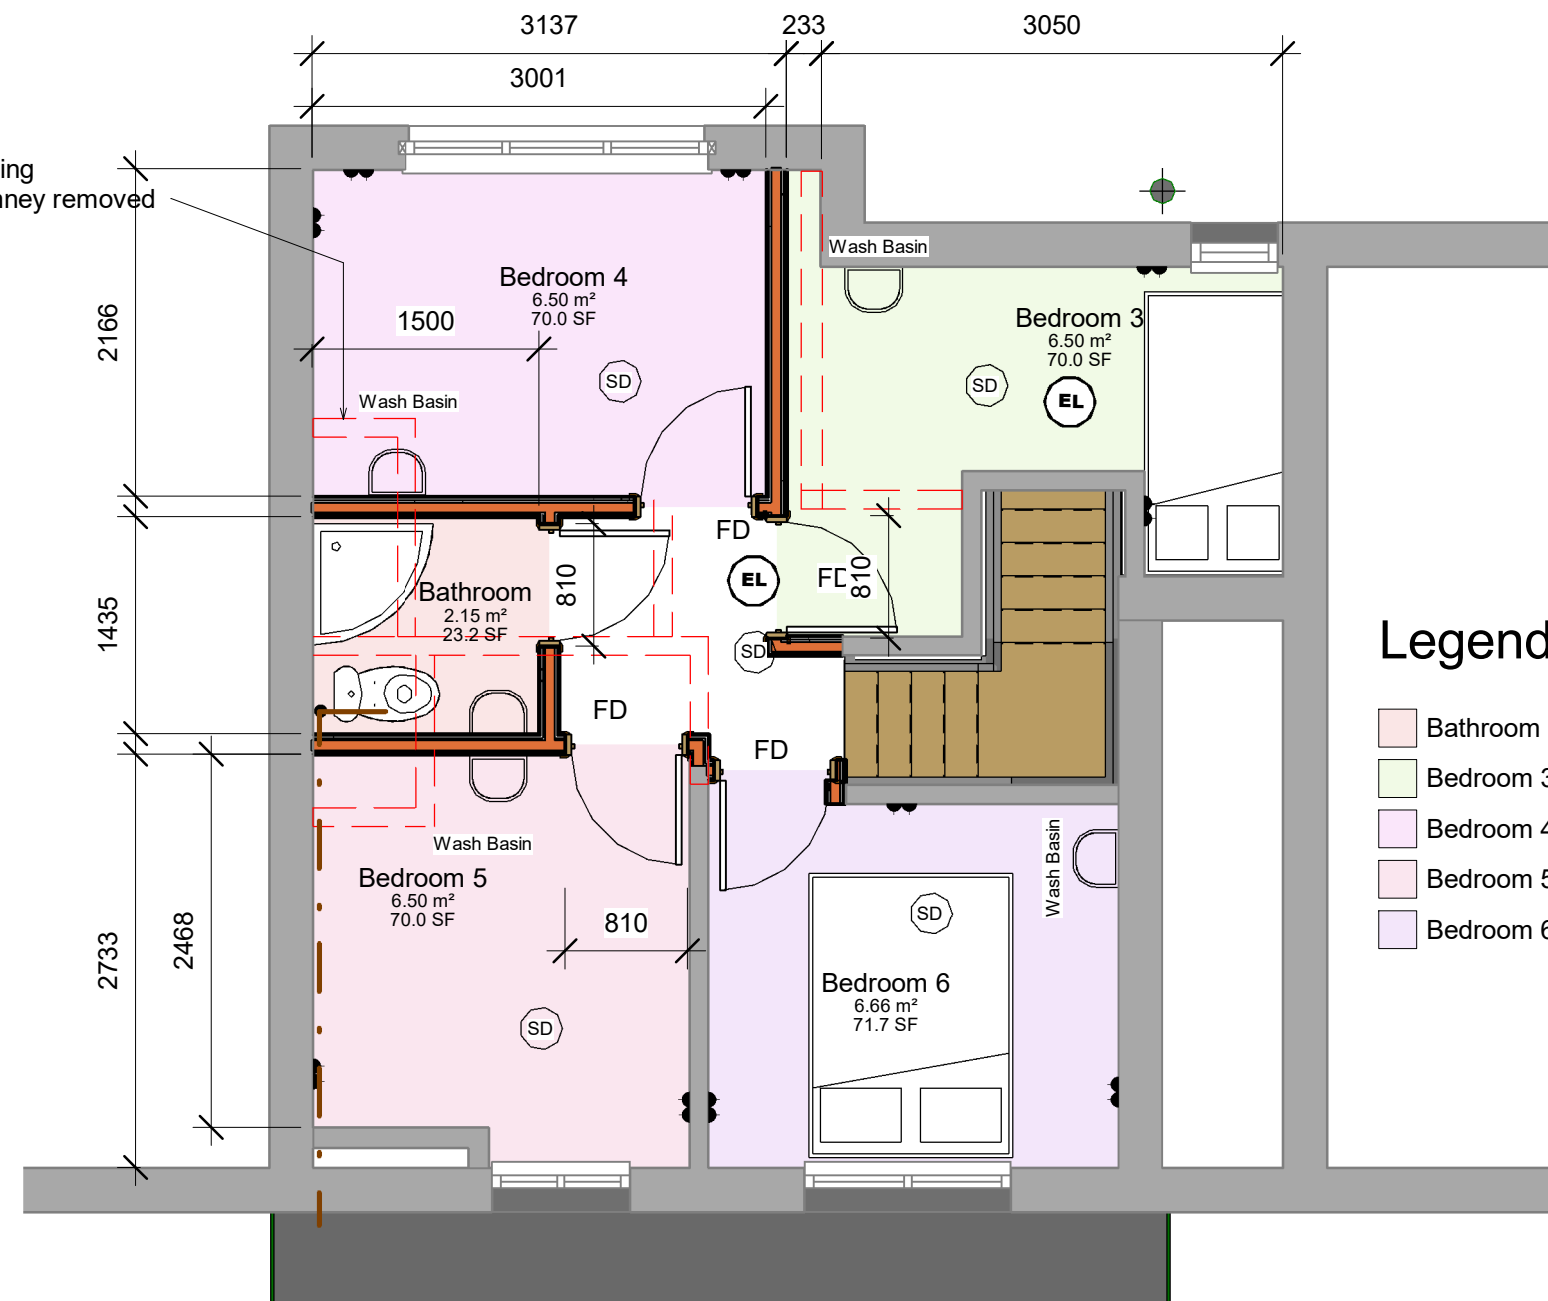

First Floor - Proposed

1 : 50

Legend

- Bathroom
- Bedroom 3
- Bedroom 4
- Bedroom 5
- Bedroom 6

No.	Description	Date

Carter Design Mobile : 07795678243		PROJECT Address 27 Valley Road Bloxwich, Walsall WS3 3EU		PROJECT House Conversion		Building Regs CLIENT redacted		
						Date ISSUE DATE	Project number PROJ NO	Scale (@ A3) 1 : 50
CODE	STATUS	SUITABILITY DESCRIPTION	PURPOSE OF ISSUE	SHEET	First Floor	Drawn by RAC	DRAWING NUMBER A104	
						Checked by Checker		REV B