


Second Floor


Scale 1/50

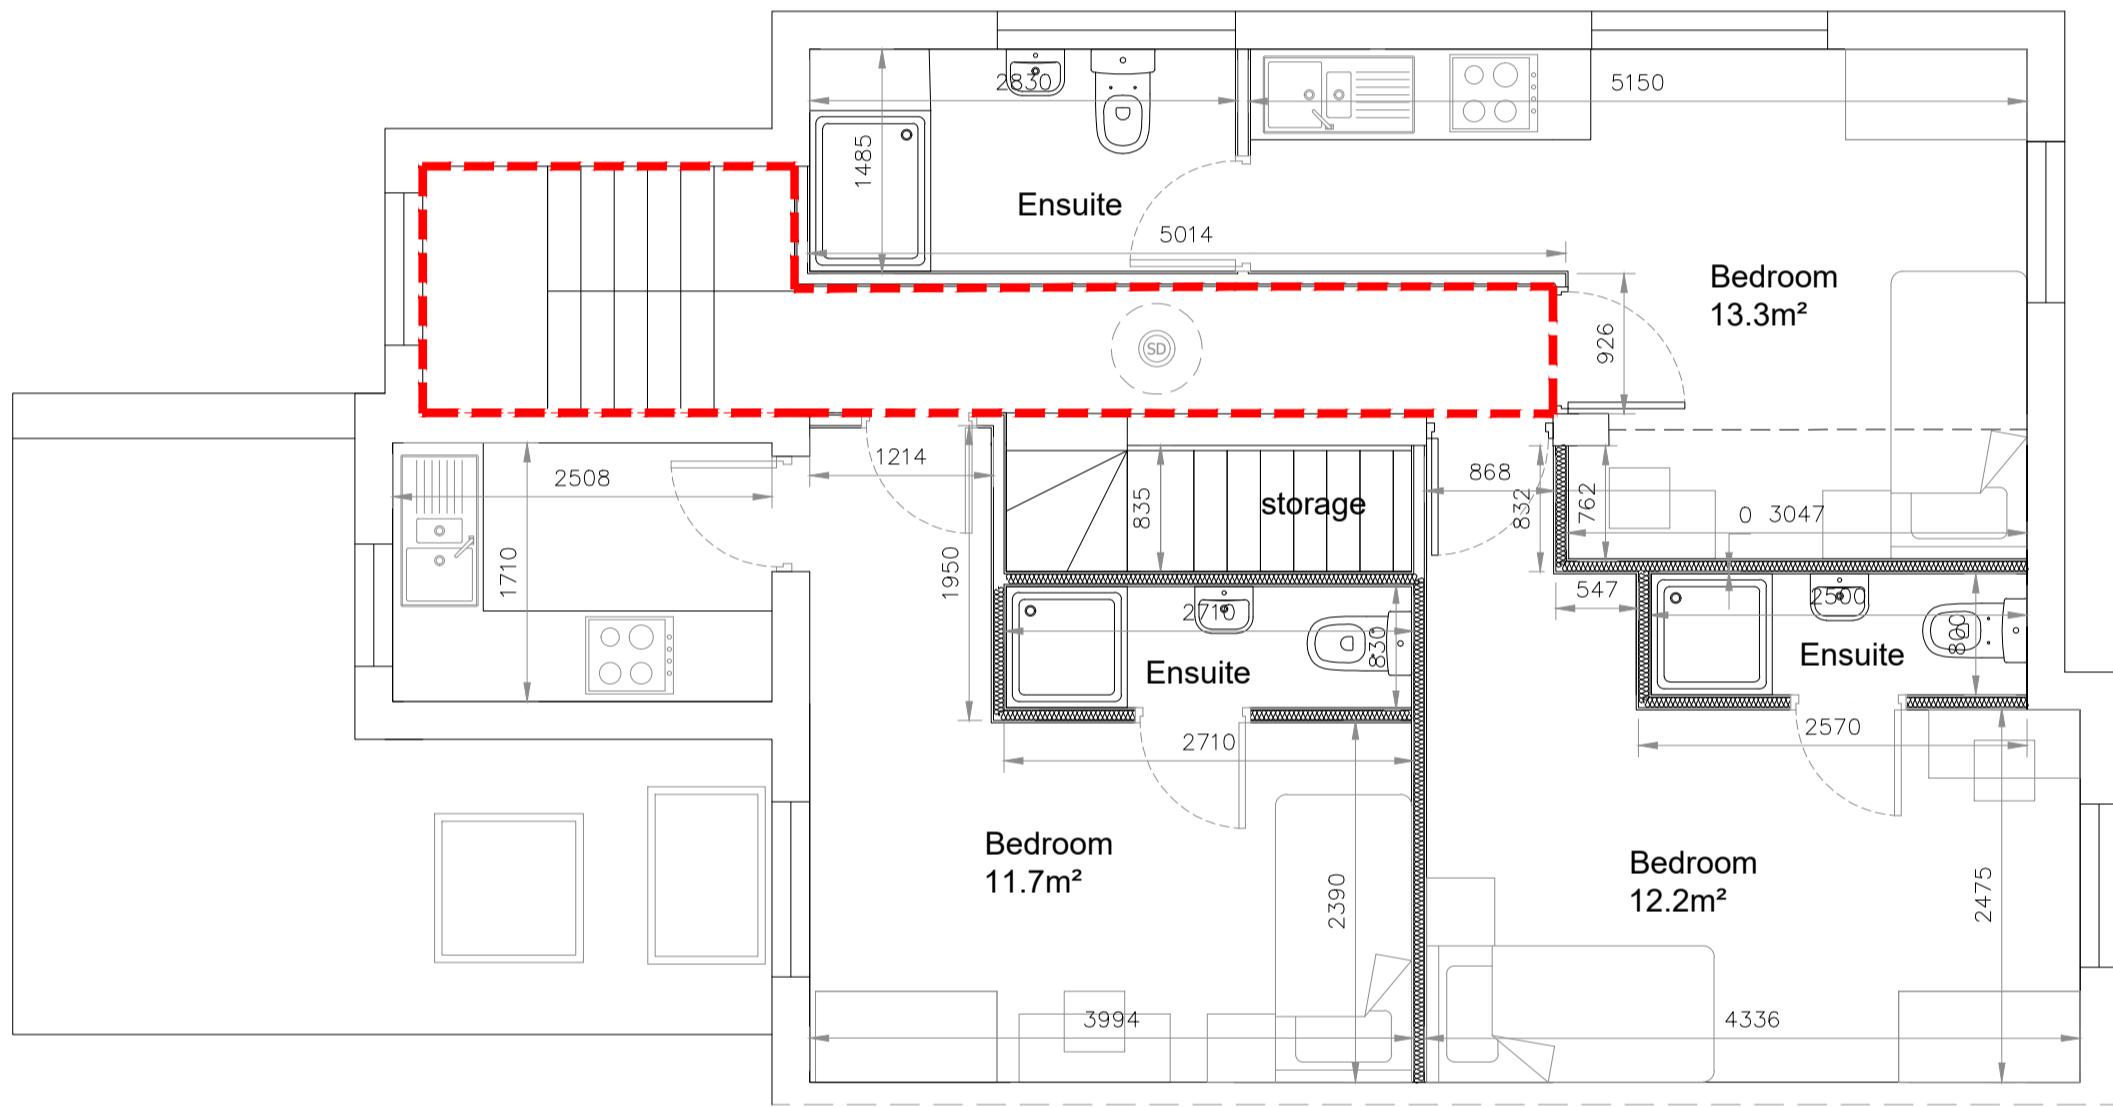

First Floor

Scale 1/50

----- 1hr fire protected escape route

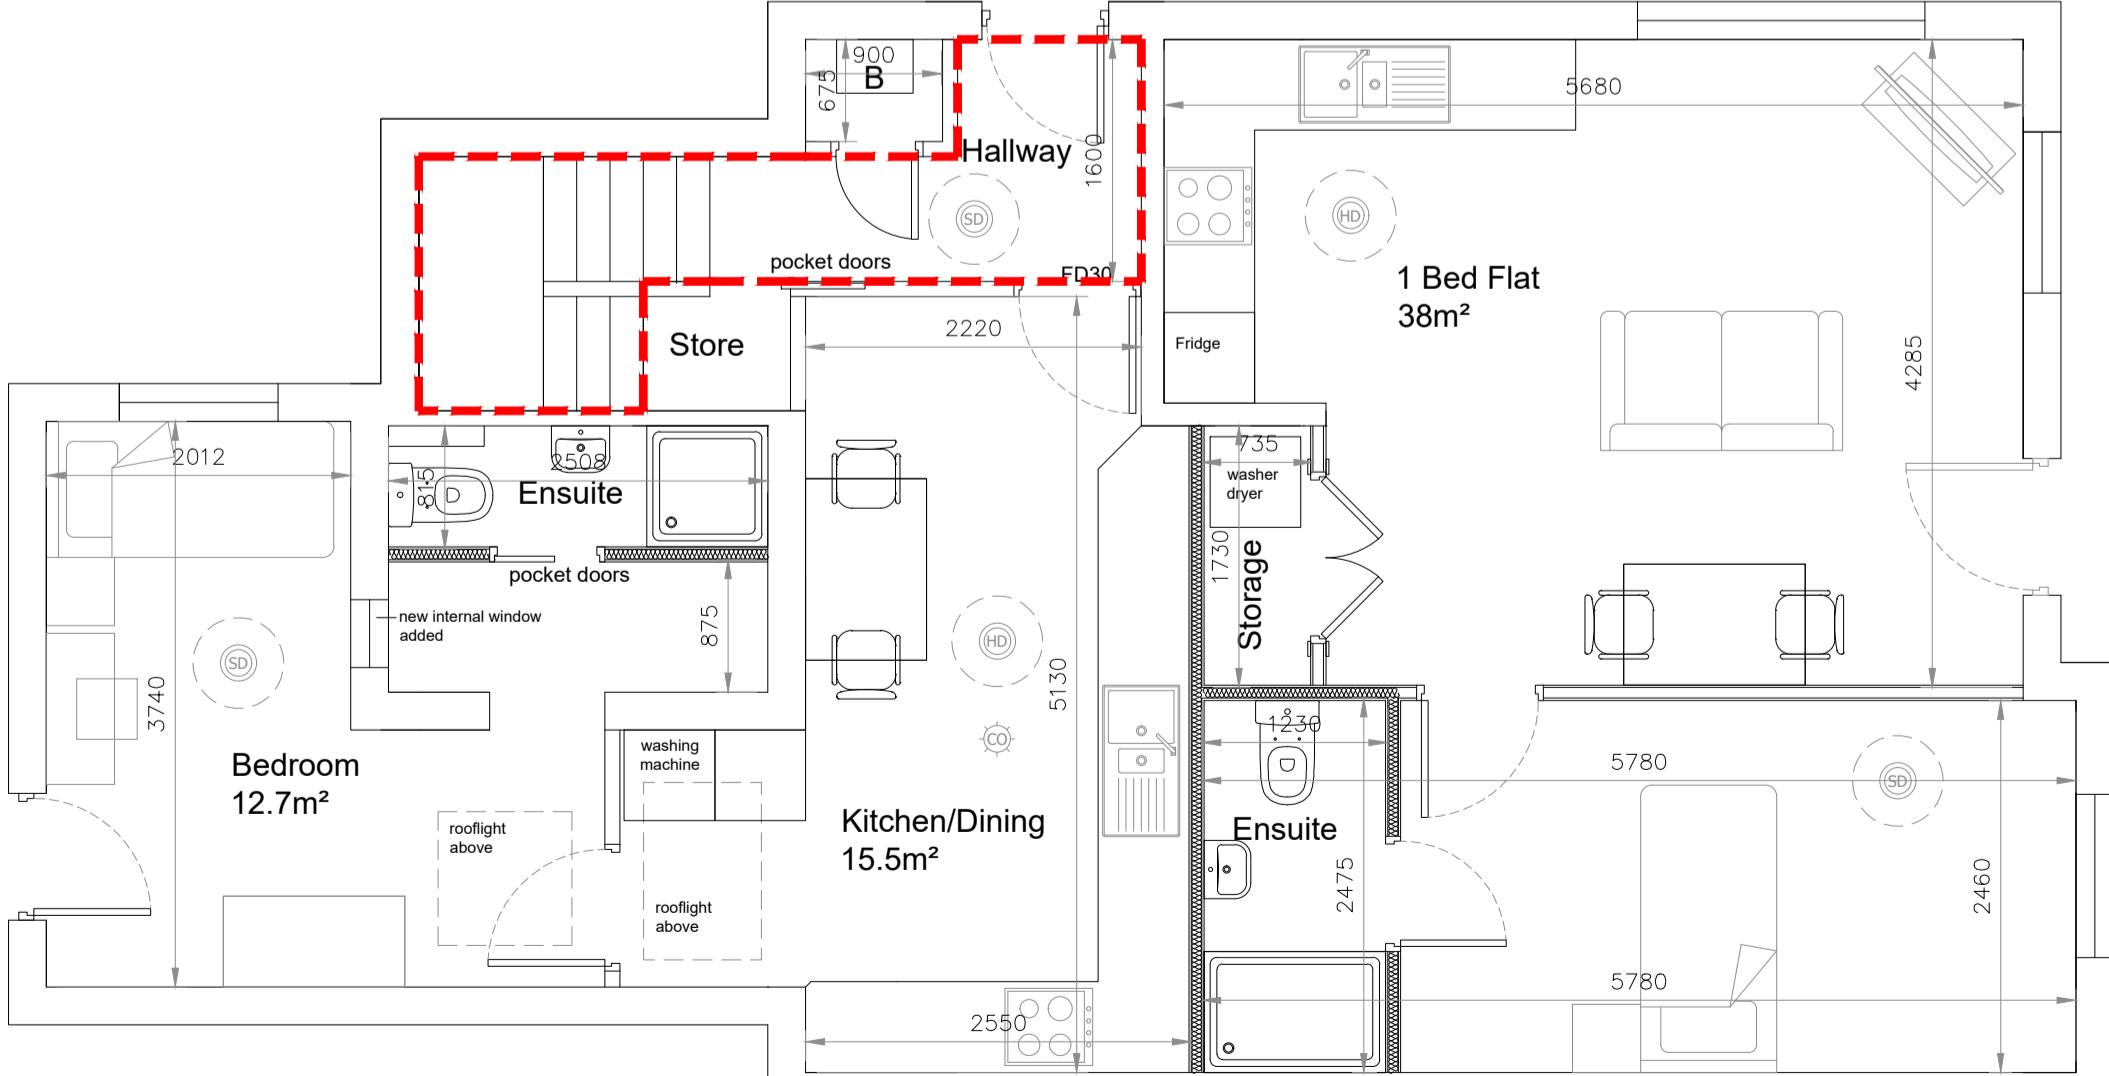

Ground Floor

Scale 1/50