




Property Address:

Shop Unit, 10 Causeway Street  
Kidwelly  
Carmarthenshire  
SA17 4SU

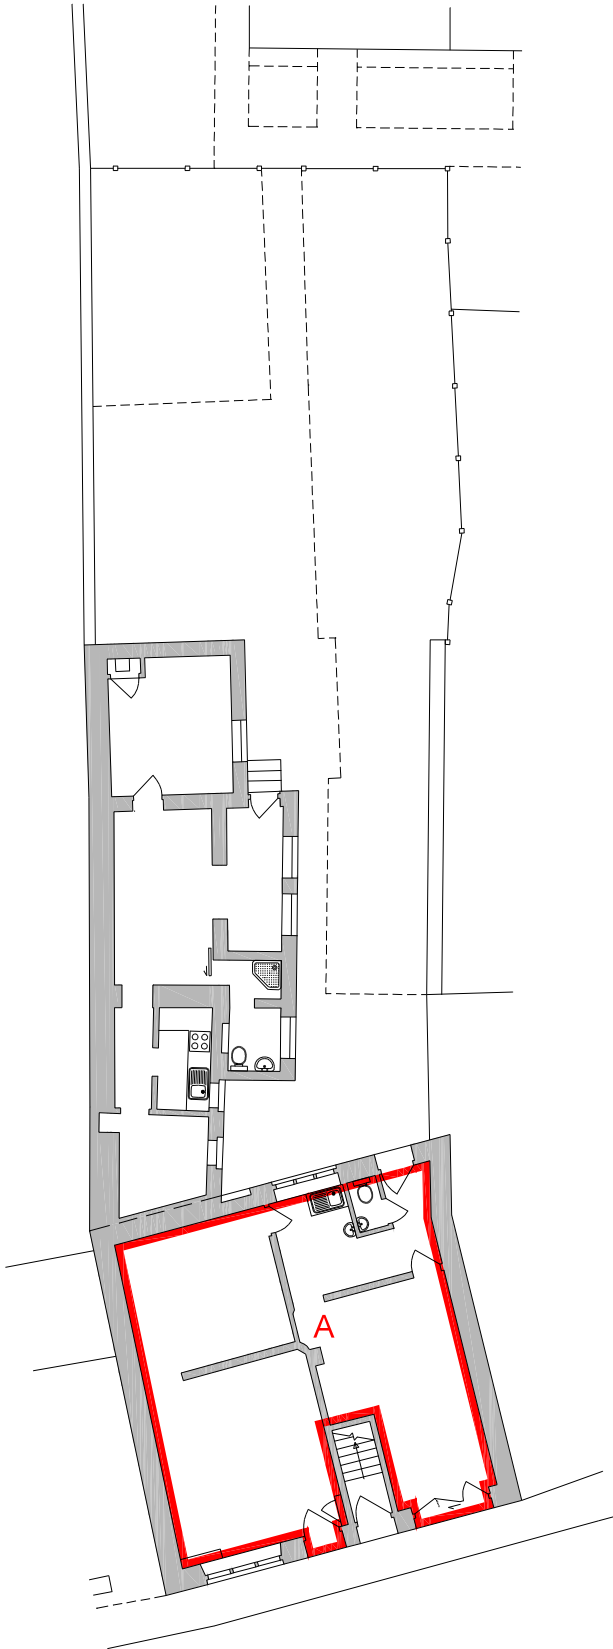


Location Map - Scale 1:1250

Ordnance Survey (c) Crown Copyright 2023. All rights reserved. Licence number: 100046387

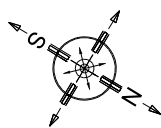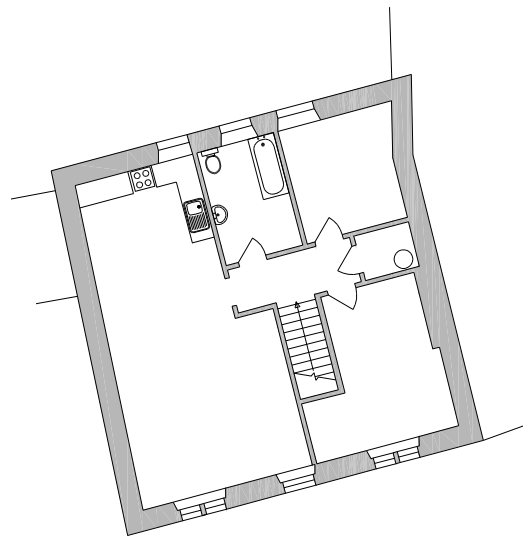

Scale 1:200

As supplied for A4 printing (Scale bar 50mm precisely)

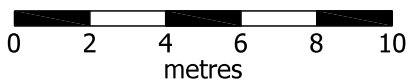

Key:



Extent Of Demise

Version information:

v1.0 - 25.07.2023 - First issue

RedLinePlans.co.uk © 2023 0844 330 7526 Ref. 3310Lp

Any queries regarding this plan should in the first instance be referred back to Red Line Plans Ltd for clarification. Expected accuracy 30mm (1 sigma).

Do not photocopy or reduce this plan as the scale may be affected. Written documentation may contain more precise descriptions of boundary positions.