


NOT BE REPRODUCED OR TRANSMITTED IN ANY FORM OR BY ANY MEANS, ELECTRONIC OR MECHANICAL, INCLUDING PHOTOCOPYING, RECORDING, OR BY ANY INFORMATION STORAGE AND RETRIEVAL SYSTEM, WITHOUT THE WRITTEN PERMISSION OF QUAD ARCHITECTS. THIS DRAWING IS THE PROPERTY OF QUAD ARCHITECTS AND IS TO BE USED ONLY FOR THE PROJECT AND SITE SPECIFICALLY IDENTIFIED HEREIN. ALL WORK AND MATERIALS TO BE IN ACCORDANCE WITH THE BUILDING REGULATIONS AND STANDARDS IN FORCE AT THE TIME OF ISSUANCE OF THIS DRAWING. QUAD ARCHITECTS

Post and wire livestock fence with native hedgerow whips planted on barn side to be laid as traditional hedge over time.

Paths mown in wildflower meadow grassland.

New dry stone wall.


Extg window opening filled and new opening formed of equal size

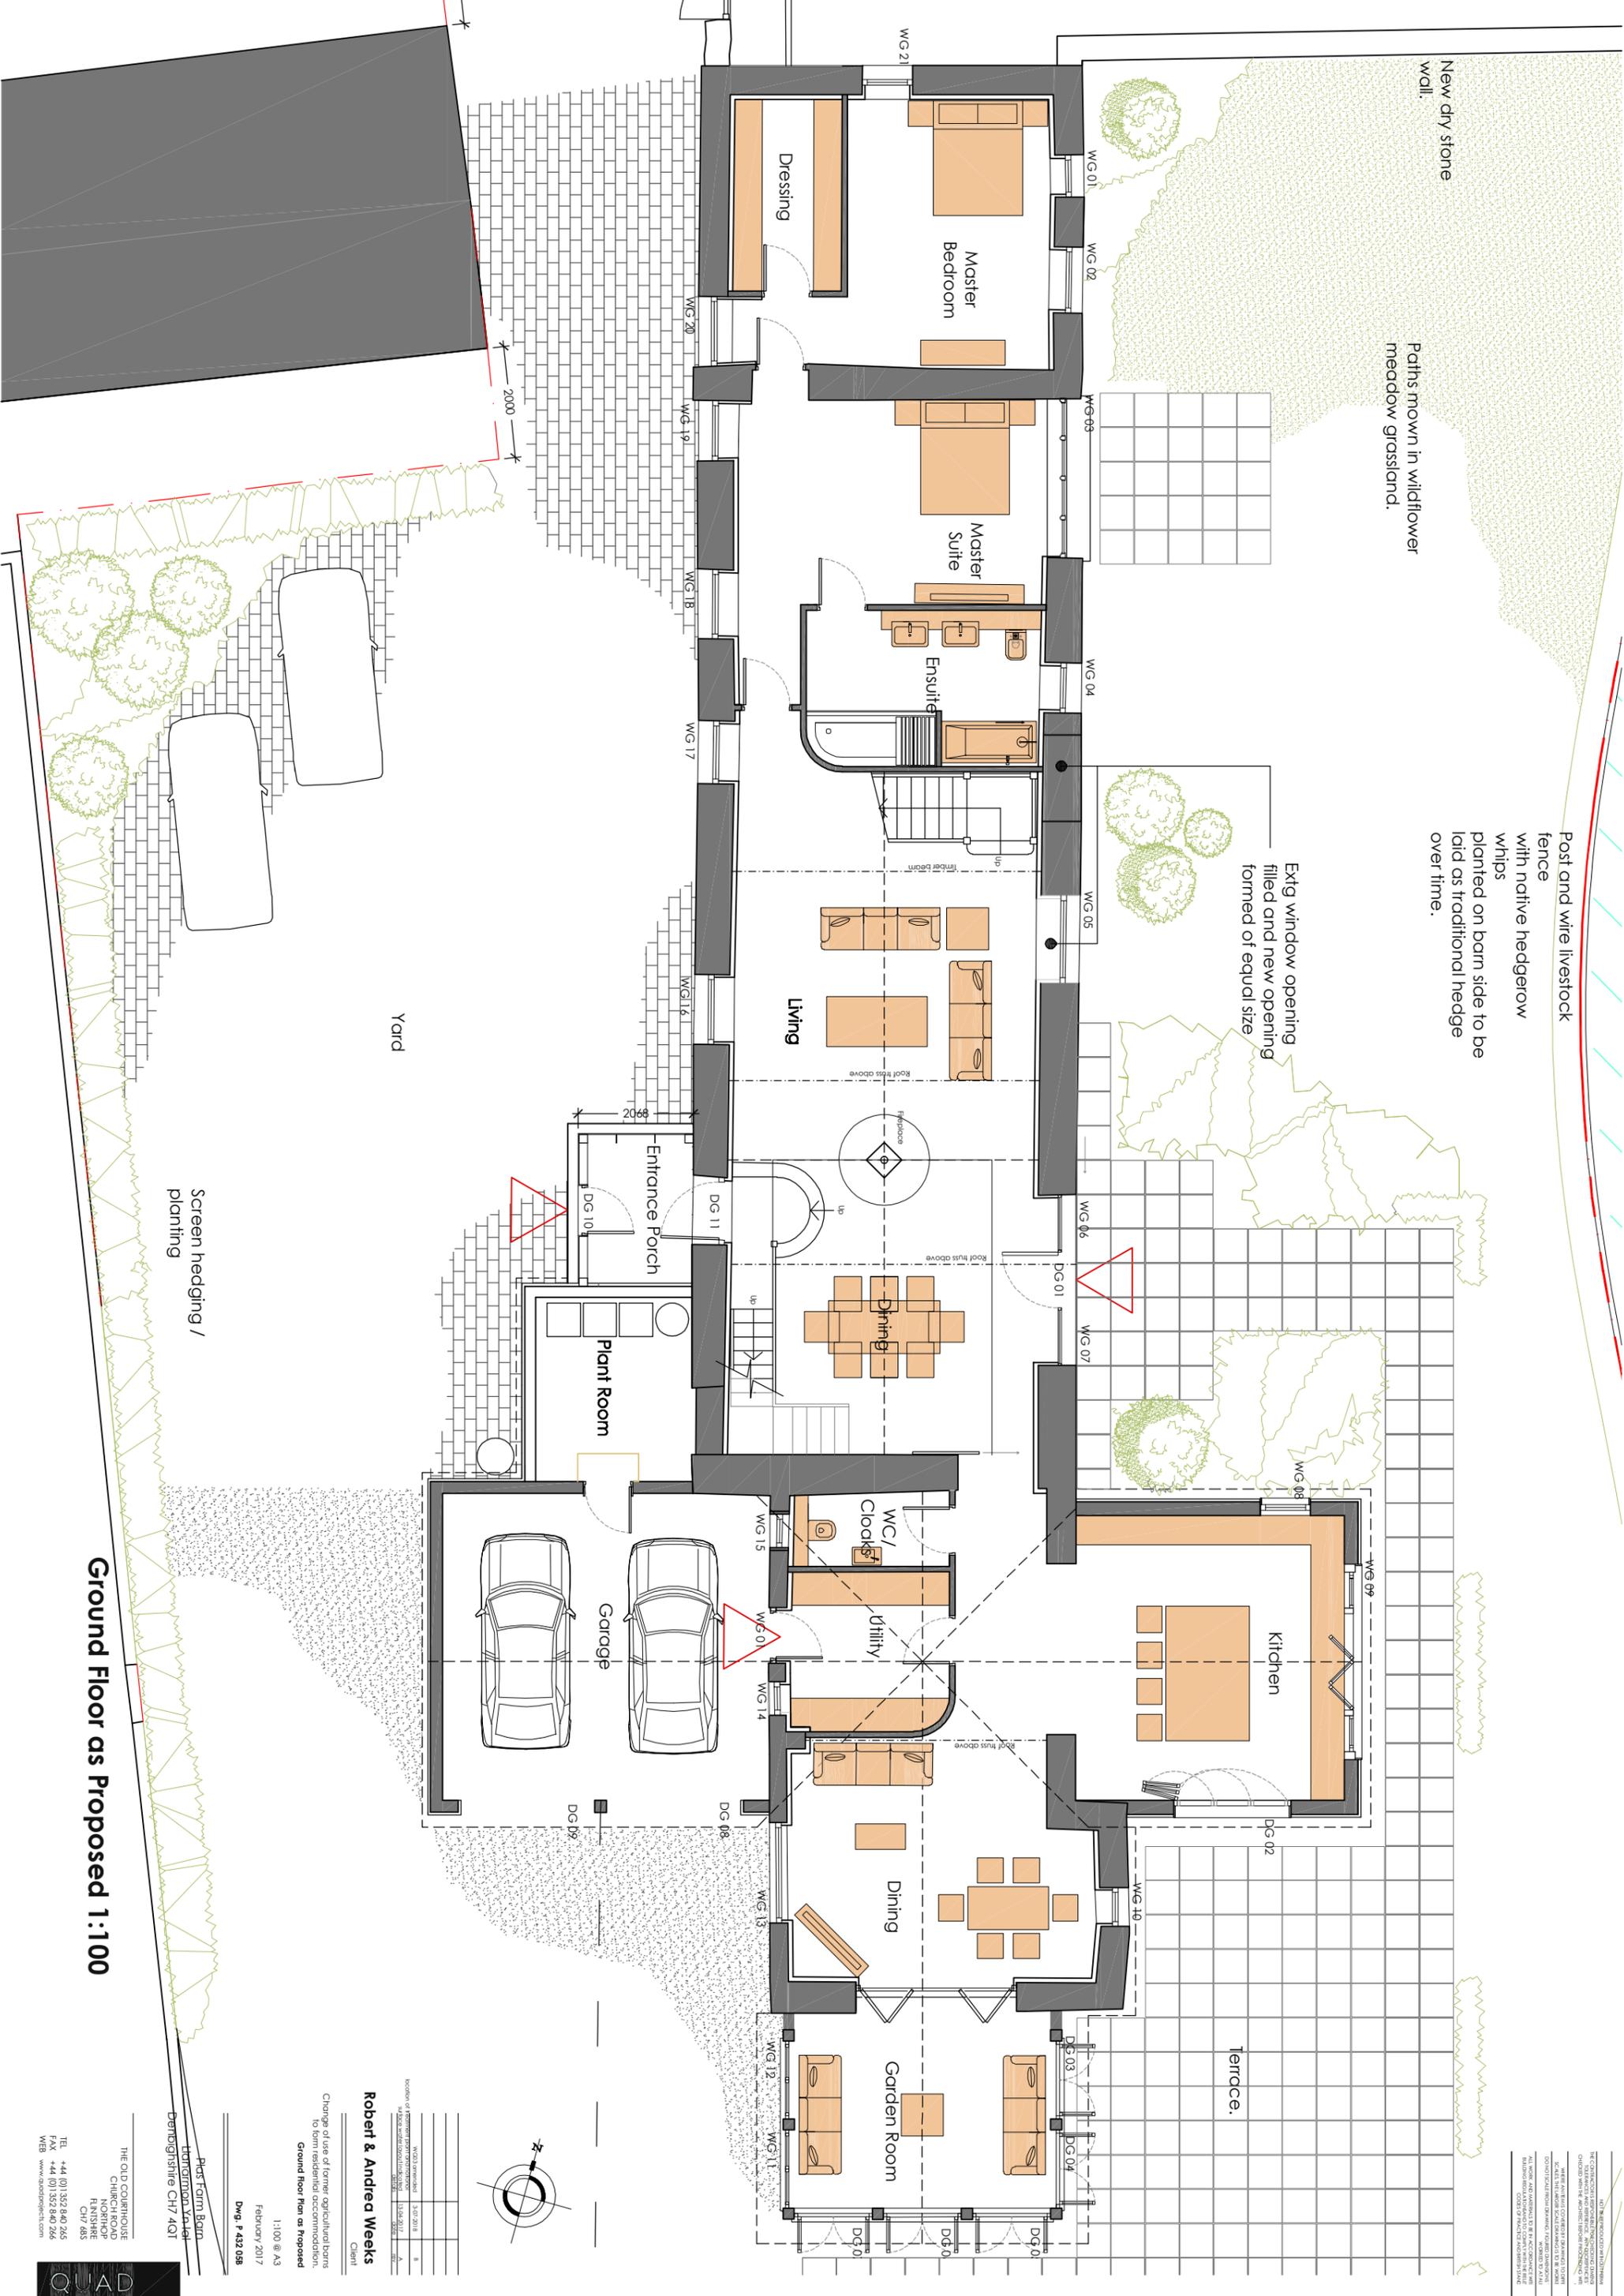

Yard

Screen hedging / planting

Ground Floor as Proposed 1:100

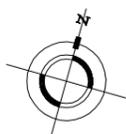


Robert & Andrea Weeks
 Client

Change of use of former agricultural barns to form residential accommodation.
 Ground floor Plan as Proposed

1:100 @ A3
 February 2017
 DWG_P 432 058



TEL +44 (0)1352 840 265
 FAX +44 (0)1352 840 266
 WEB www.quadpract.co.uk

