

LEGEND:
 DEMISED PREMISES

ISSUE	DATE	DESCRIPTION	TH	JR	DR	ADMS
0	16-03-2007	ISSUED FOR SIGNING CONTRACTS				

SIGNING CONTRACTS






OWMASS RESIDENTIAL DEVELOPMENTS LIMITED
 GERRARD ST. E. UNIT 100, SCARBOROUGH, ONTARIO, CANADA M1V 4S4
 TEL: (416) 291-1111 FAX: (416) 291-1112
 EMAIL: info@owmass.ca, web: www.owmass.ca

PROJECT:
 MOUNT RATH ROAD
 PHASE 1

TITLE:
 CONVEYANCING LAYOUT



DATE	SCALE	DATE
16-MAR-2007	1:250	
06102-610157		0

THIS DRAWING IS A CONVEYANCING LAYOUT AND SHOULD NOT BE REPRODUCED IN WHOLE OR IN PART WITHOUT THE WRITTEN PERMISSION OF OWMASS DEVELOPMENTS.
 THIS DRAWING TO BE READ IN CONJUNCTION WITH ALL ENGINEERS WORKED FROM ANY DISCREPANCY IS TO BE REFERRED TO OWMASS DEVELOPMENTS BEFORE PROCEEDING

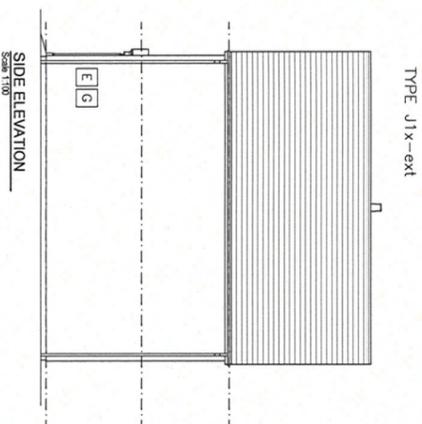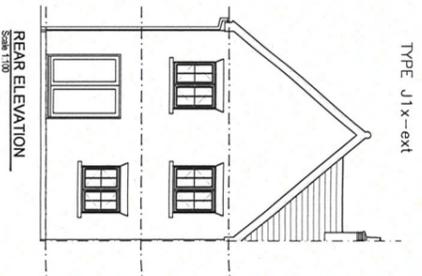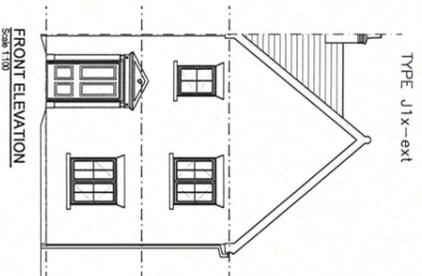

TYPE J1x-ext

TYPE J1x-ext

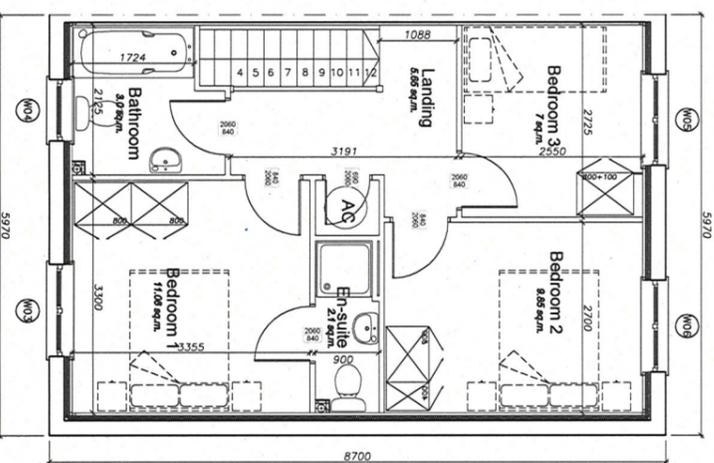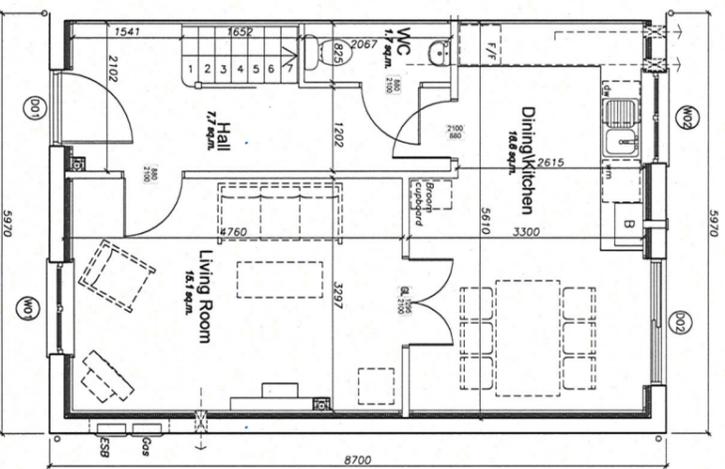

GROUND FLOOR PLAN
Scale 1:50

FIRST FLOOR PLAN
Scale 1:50




OWENSS RESIDENTIAL DEVELOPMENTS LIMITED
 157
 MOUNT RATH ROAD
 PHASE 1

JUNE
 HOUSE TYPE J1x-ext

NO.	DATE	DESCRIPTION	BY	CHKD.
0	14.03.2007	ISSUED TO LEGAL DEPARTMENT FOR SIGNING CONTRACTS	AK	AK
P2	20.03.2007	ISSUED FOR APPROVAL	AK	AK
P1	02.02.2007	ISSUED FOR APPROVAL	AK	AK
P	18.07.2007	ISSUED FOR APPROVAL	AK	AK
0	18.07.2007	DISCONTINUED	AK	AK

SIGNING CONTRACTS

DATE	SCALE	NO.
21-MAR-2007	1:100	1:200
06102-1312/157	0	0

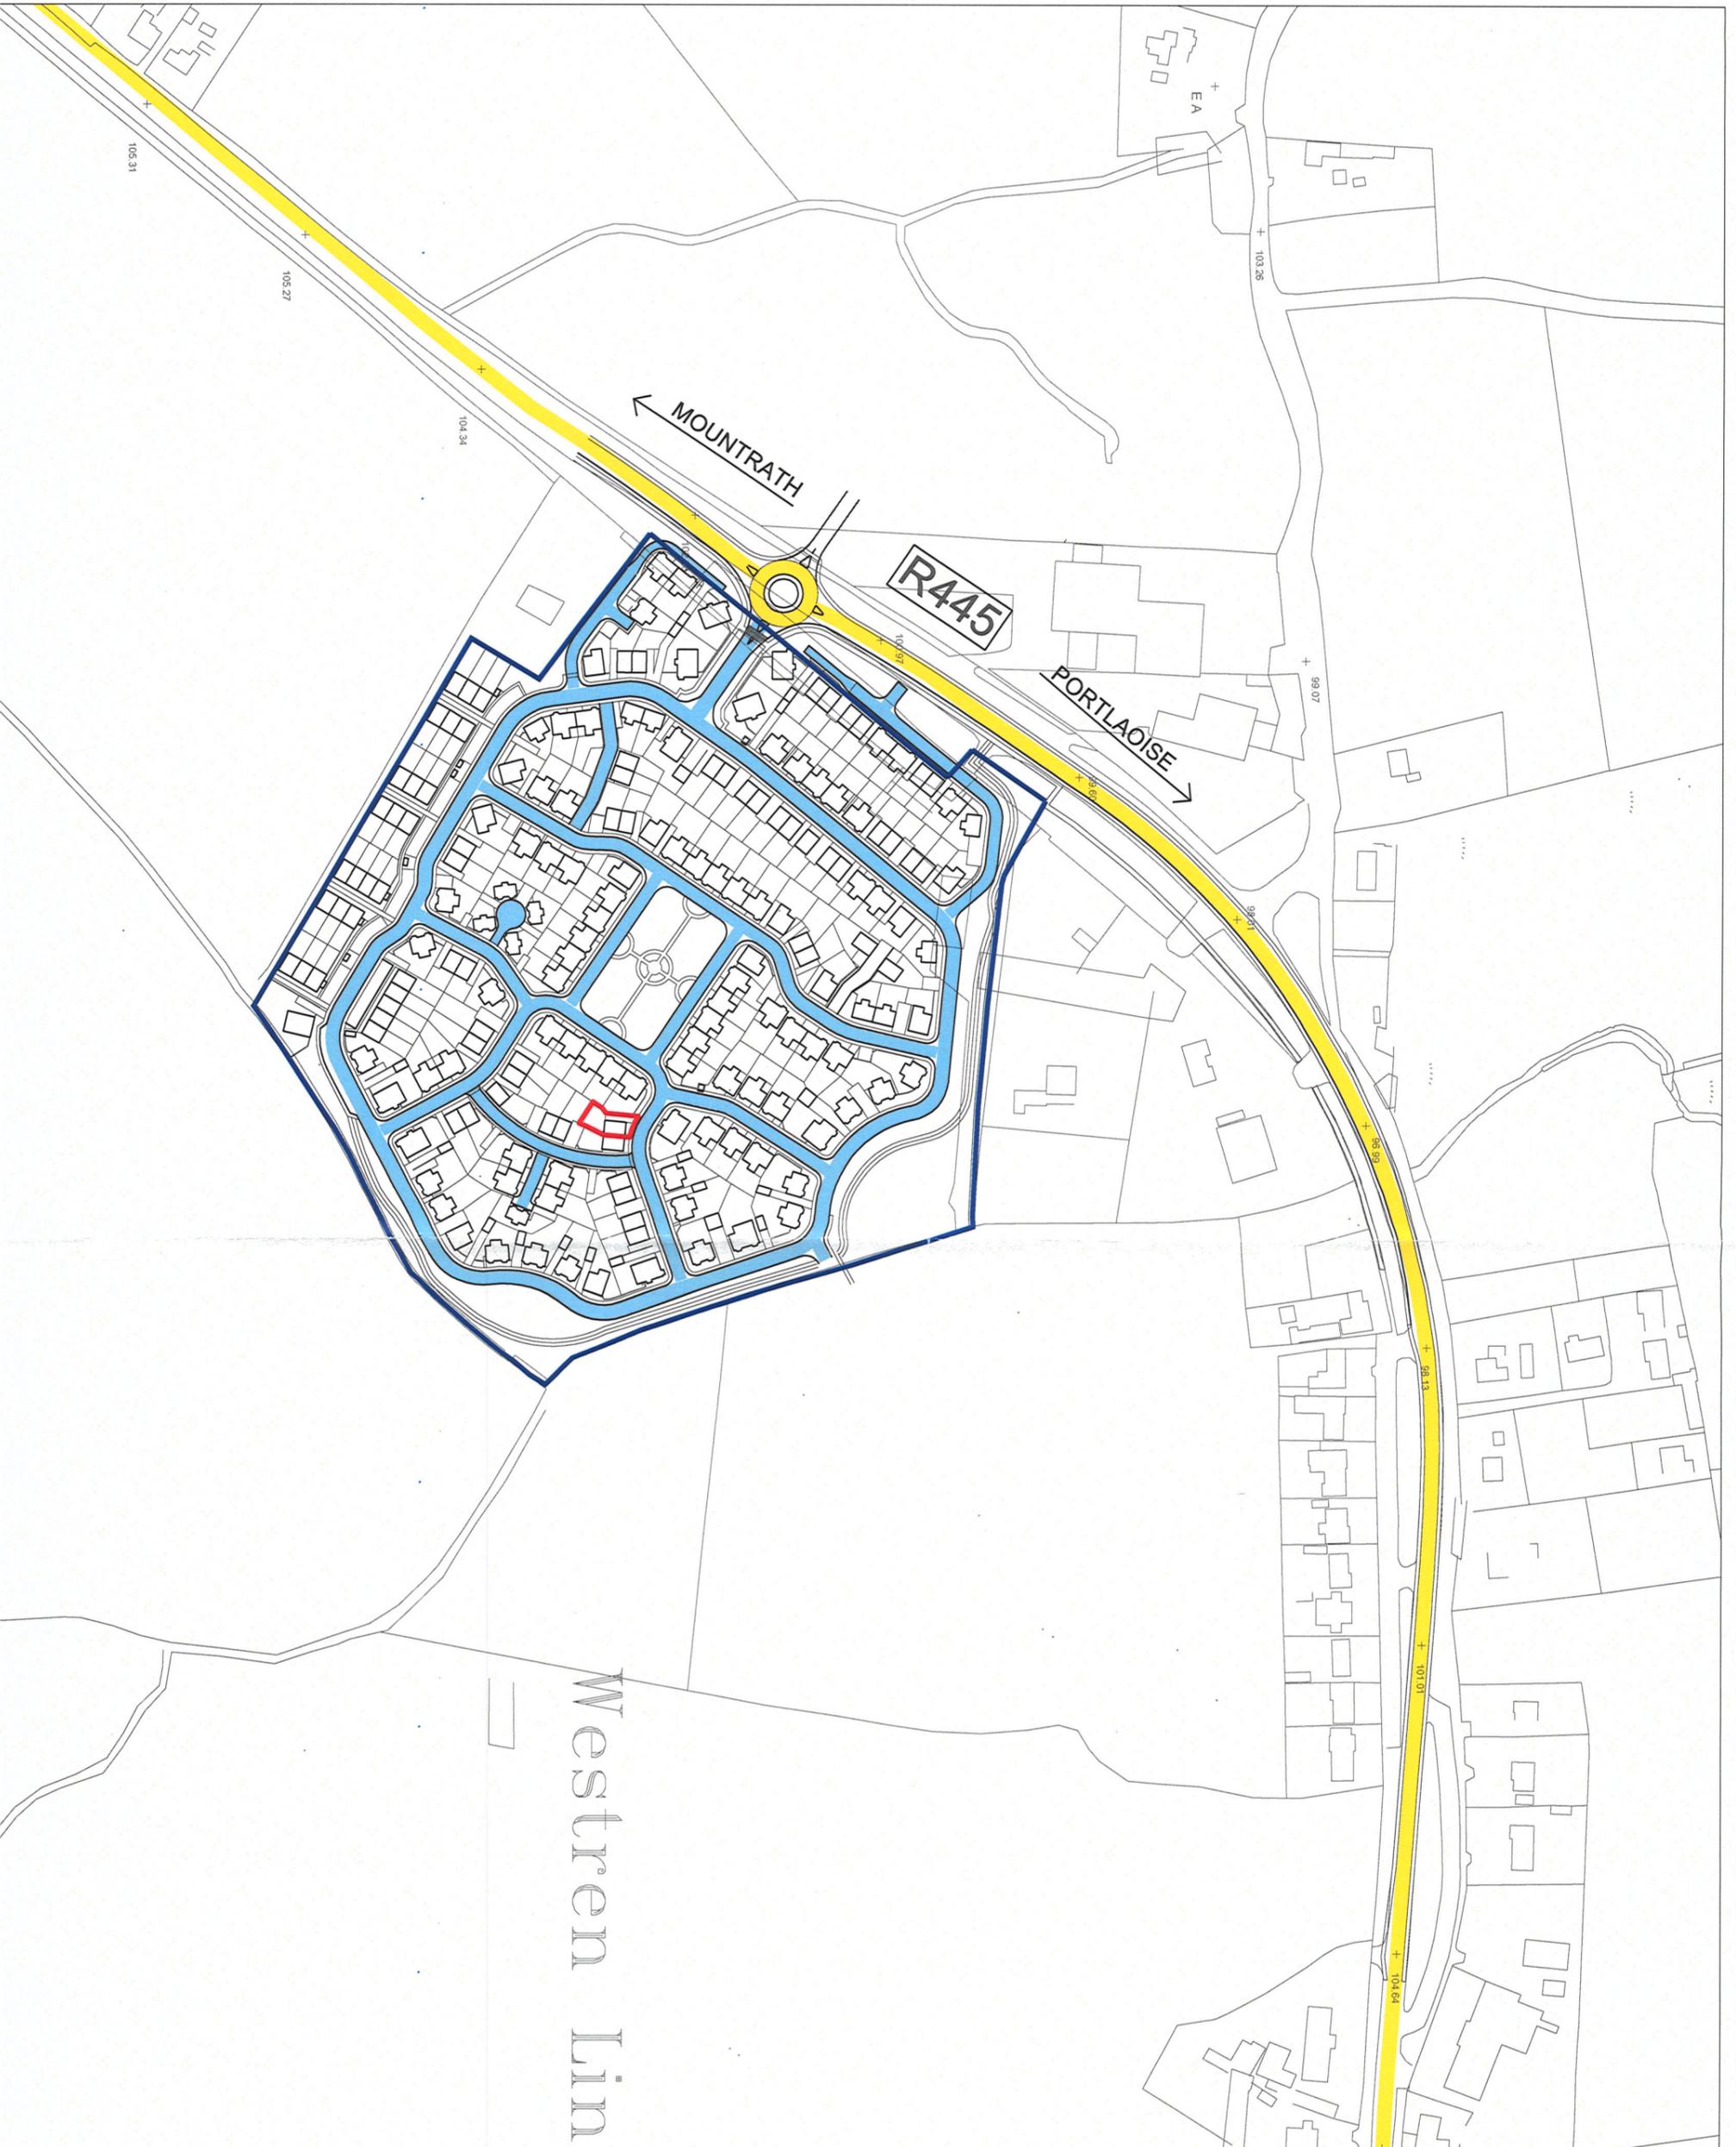

Western Lin

LEGEND

- R445
- INTERNAL ACCESS
- SITE LOCATION
- SITE BOUNDARY

ISSUE	DATE	DESCRIPTION	TR	DRG	DATE
0	16.03.2007	ISSUED FOR SIGNING CONTRACTS	18	18	

SIGNING CONTRACTS



OWENASS RESIDENTIAL DEVELOPMENTS LIMITED
 Berrymount, Portlaoise, Co. Carlow, Ireland
 Tel: 353 (0) 506 35071 Fax: 353 (0) 57 064 3214
 Email: info@owenass.ie Web: www.owenass.ie

**MOUNTRATH ROAD
 PHASE 1**

SITE LOCATION MAP

DATE	SCALE
16-MAR-2007	1:2500

REVISION	DATE
0	06102-650/157

STREET ADDRESS
157

THIS DRAWING IS COPYRIGHT AND SHOULD NOT BE REPRODUCED
 WITHOUT THE WRITTEN PERMISSION OF OWENASS DEVELOPMENTS
 THIS DRAWING TO BE READ IN CONJUNCTION WITH ALL ENGINEERS
 & ARCHITECTS' DRAWINGS. ONLY PROVIDED DIMENSIONS ARE TO BE