



EXISTING WELL ELEVATION SECTION B-B

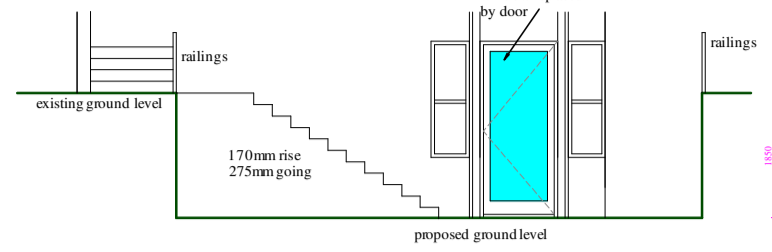


PROPOSED WELL ELEVATION SECTION B-B

**Electrical Legend**


- Single 13 amp socket
- ⌋ Double 13 amp socket
- Light fitting
- Light switch
- ⊕ Ceiling mounted extract fan
- ⊖ Wall mounted extract fan
- ⊙ Smoke detector

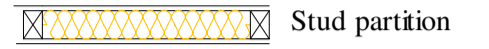


Stud partition

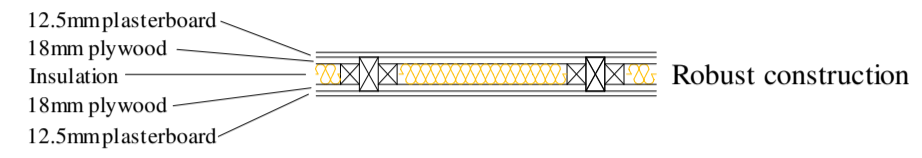

Robust construction

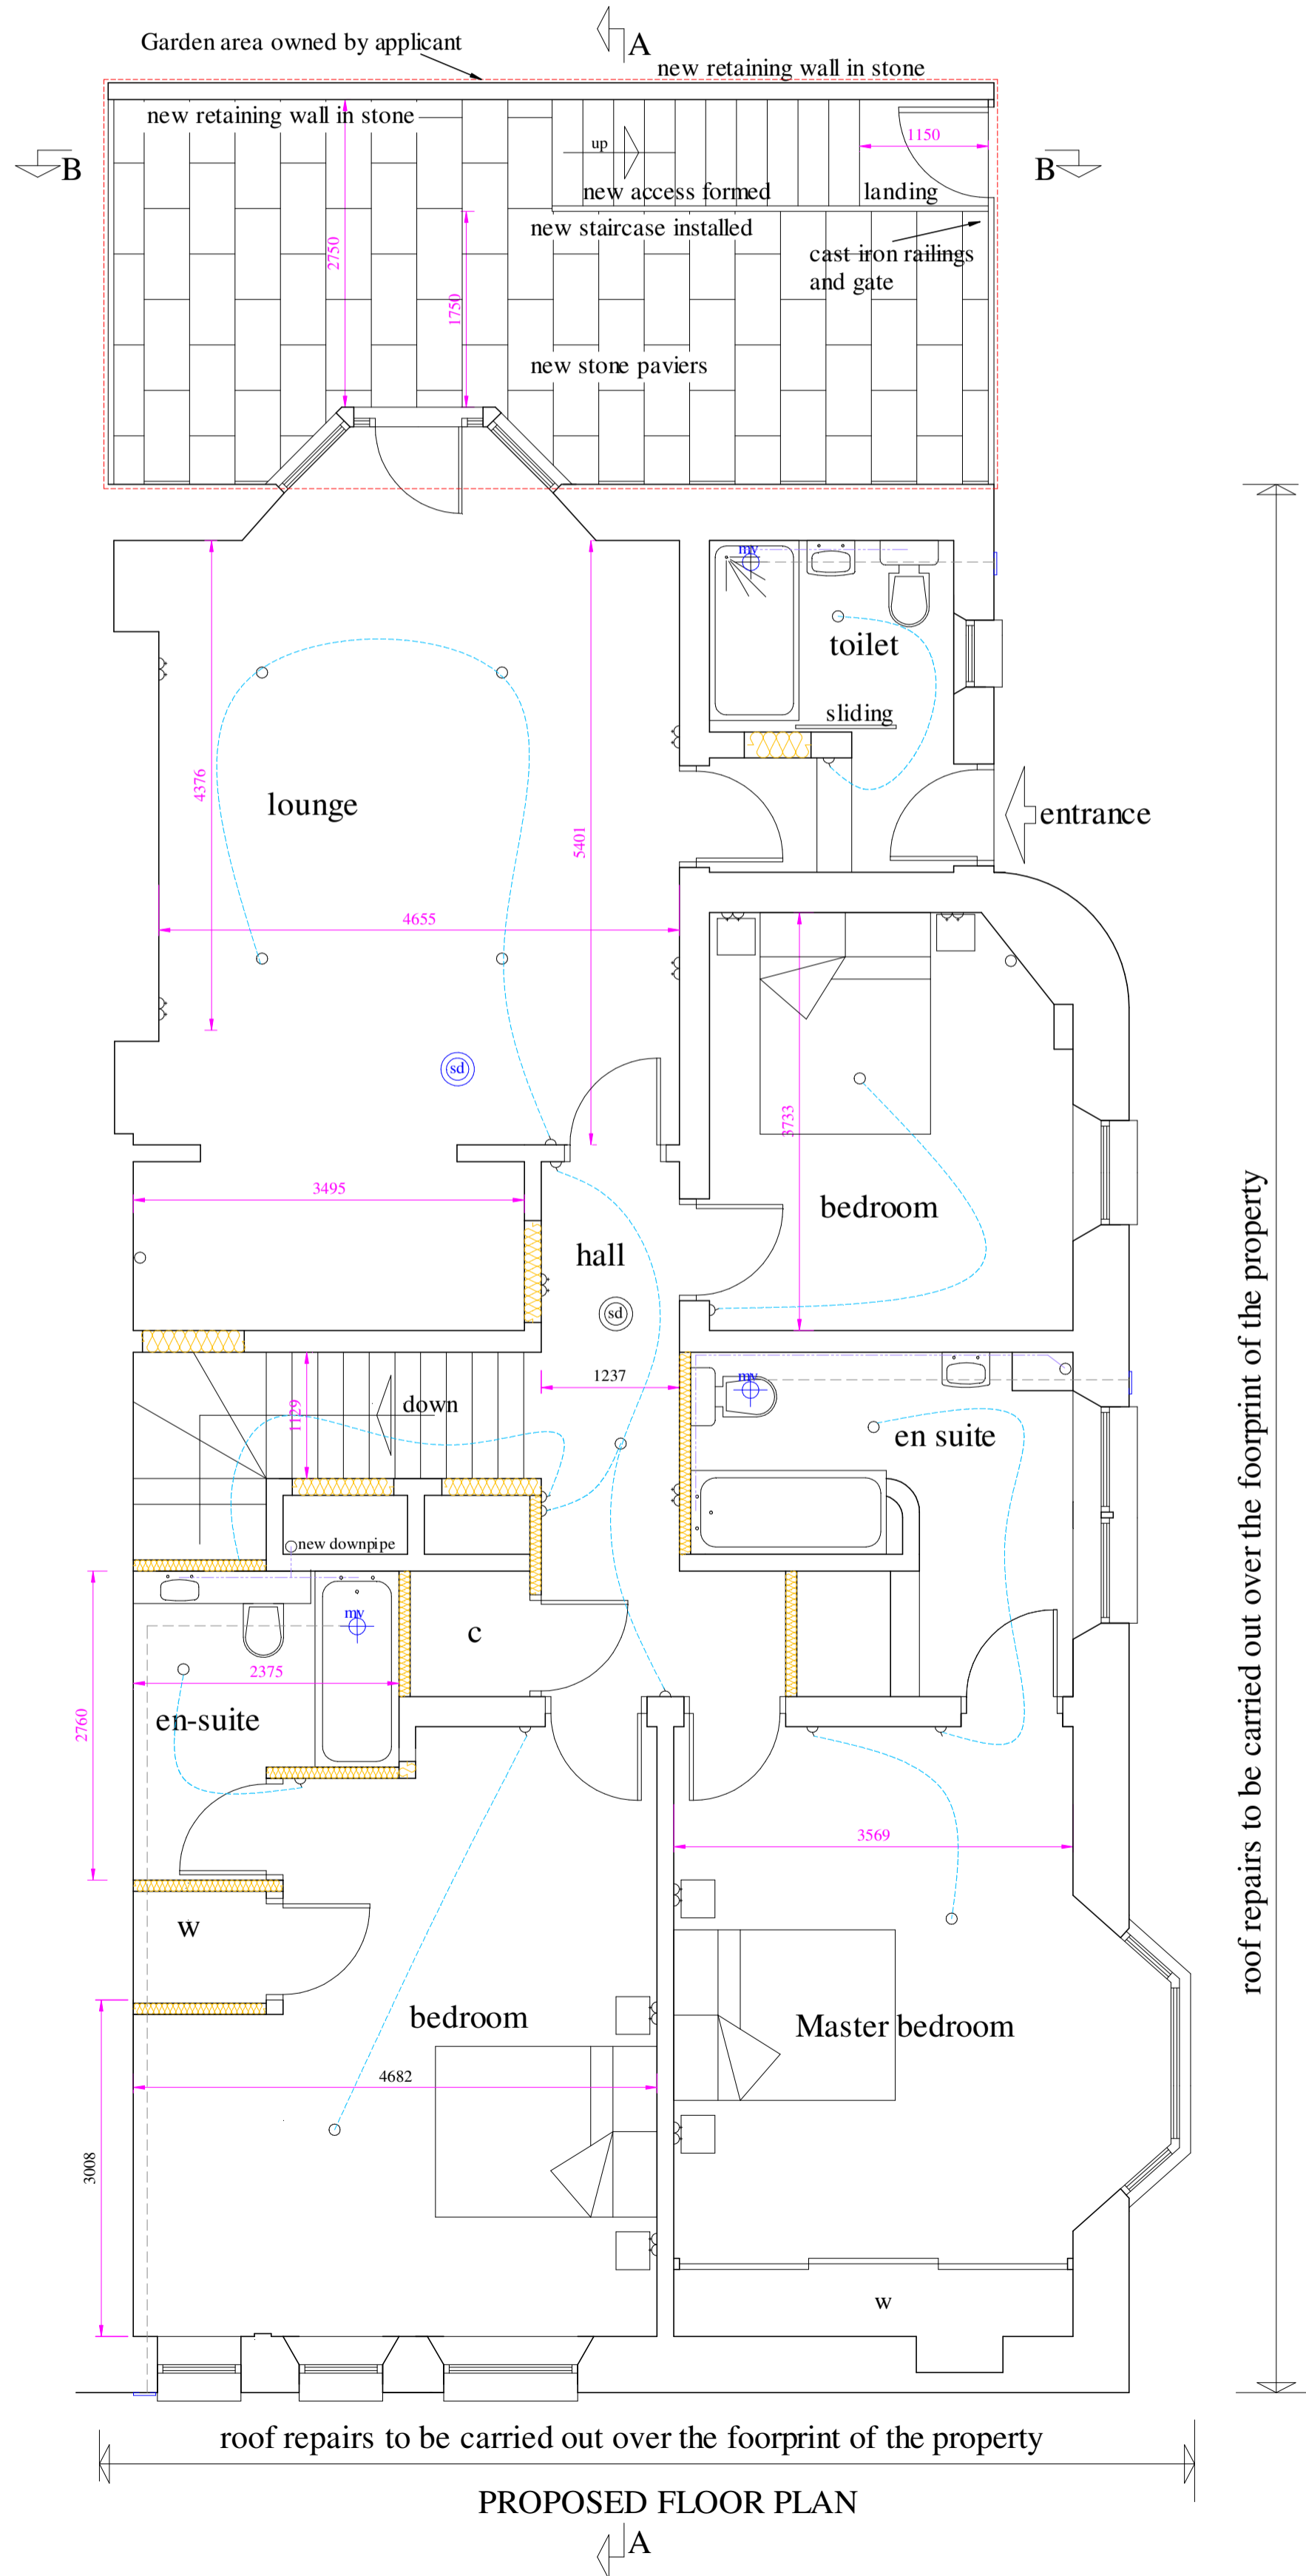

PROPOSED FLOOR PLAN

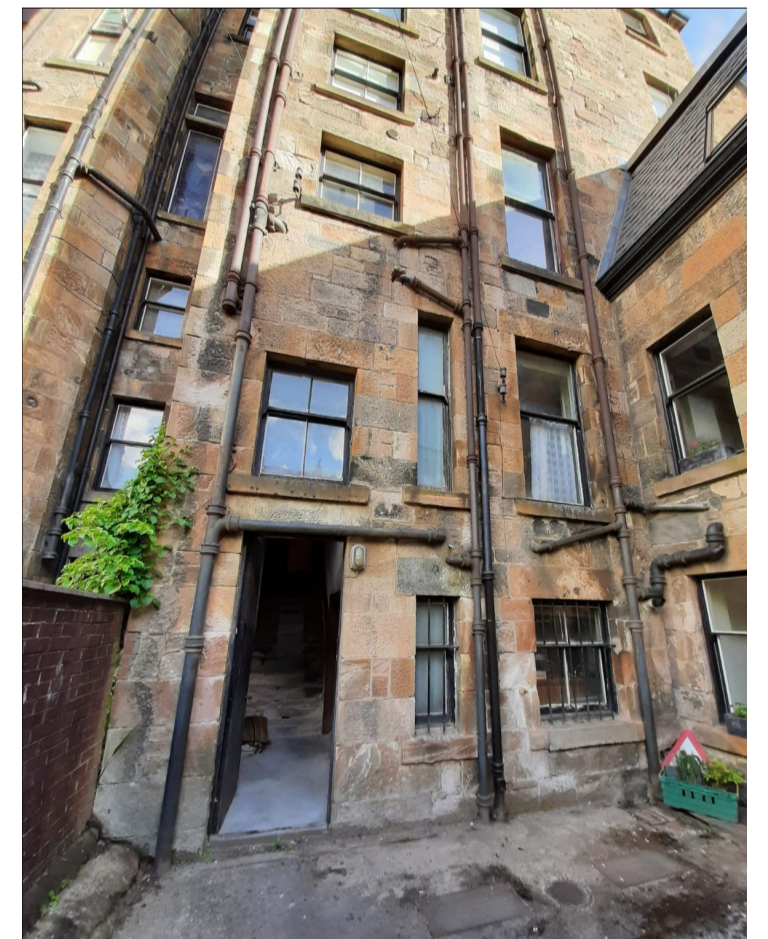

EXISTING REAR VIEW

A : Planning comments 9.8.21  
 B : Section added 13.8.21

**SW Designs**  
 Architectural Consultants

Client:  
 George Vinas

Project:  
 Alterations to flat at  
 20A Westbourne Gardens  
 Glasgow

Scale: 1/50 @ A2  
 Drg.No.20WG214B

WitheyDesigns@gmail.com  
 m. 07941 339644  
 m. 07905 825346