


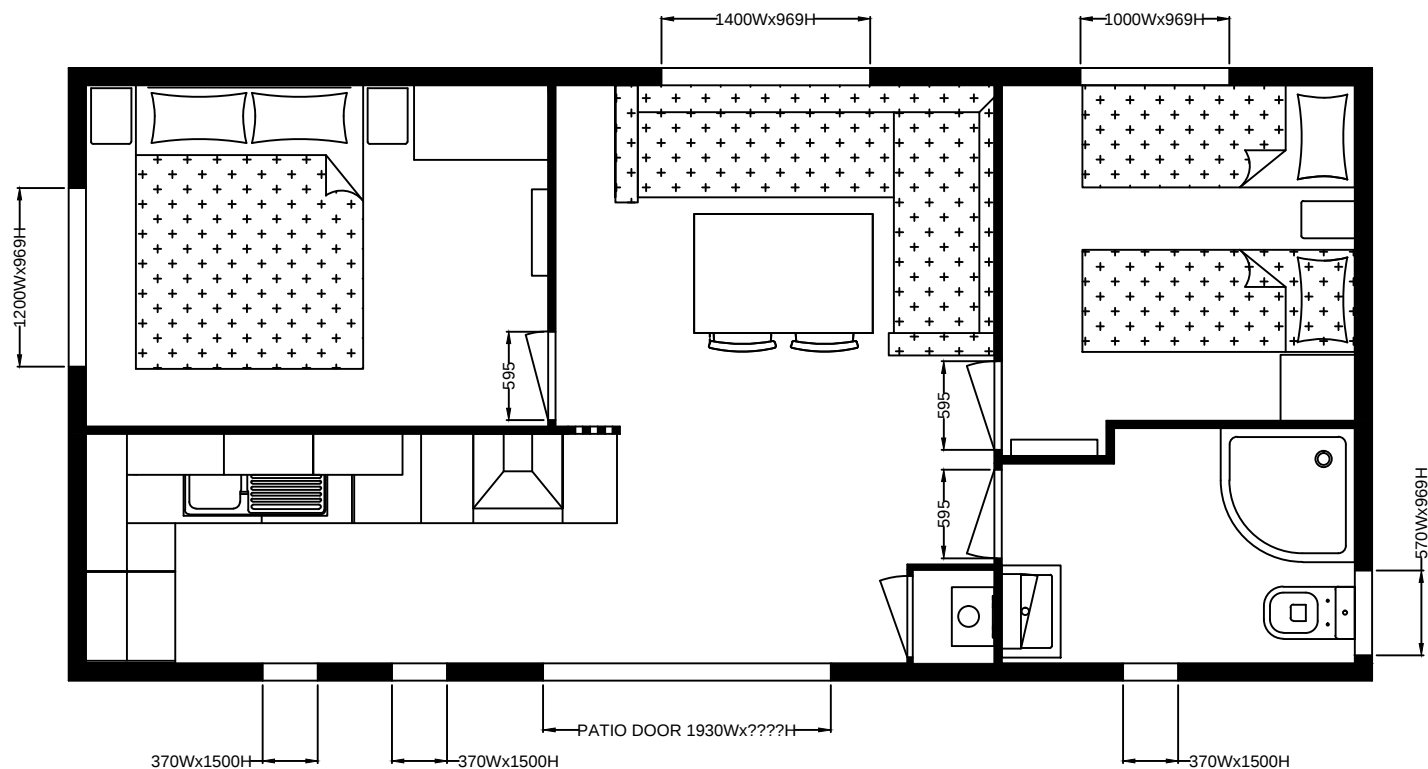

DRAWING No: LIV LODGE 28x13'6" 2 BED CL 2020	DRAWN BY: D.STAMP	AMENDED BY:	REVISION DETAILS:	DELTA CARAVANS, 240 LEADS ROAD, HULL EAST YORKSHIRE, HU7 0DF. TEL: 01482 788088 FAX: 01482 788090
DESCRIPTION: LAYOUT	PAGES: 1 OF 1			
DATE: 7.7.20	REVISION No:	IF IN DOUBT ASK!		