



Property Address:


Plot 1, 129 John Street, Workington CA14 3DD

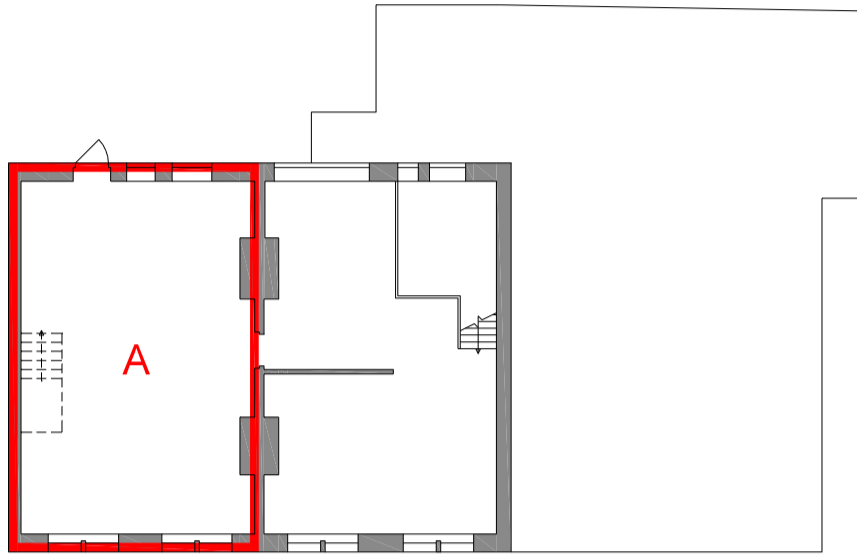


Second Floor

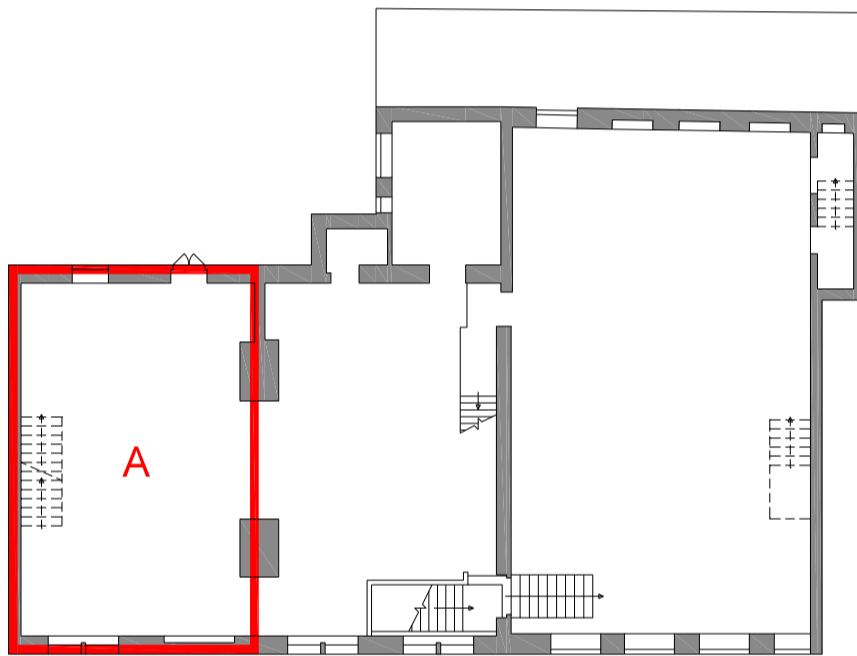

First Floor

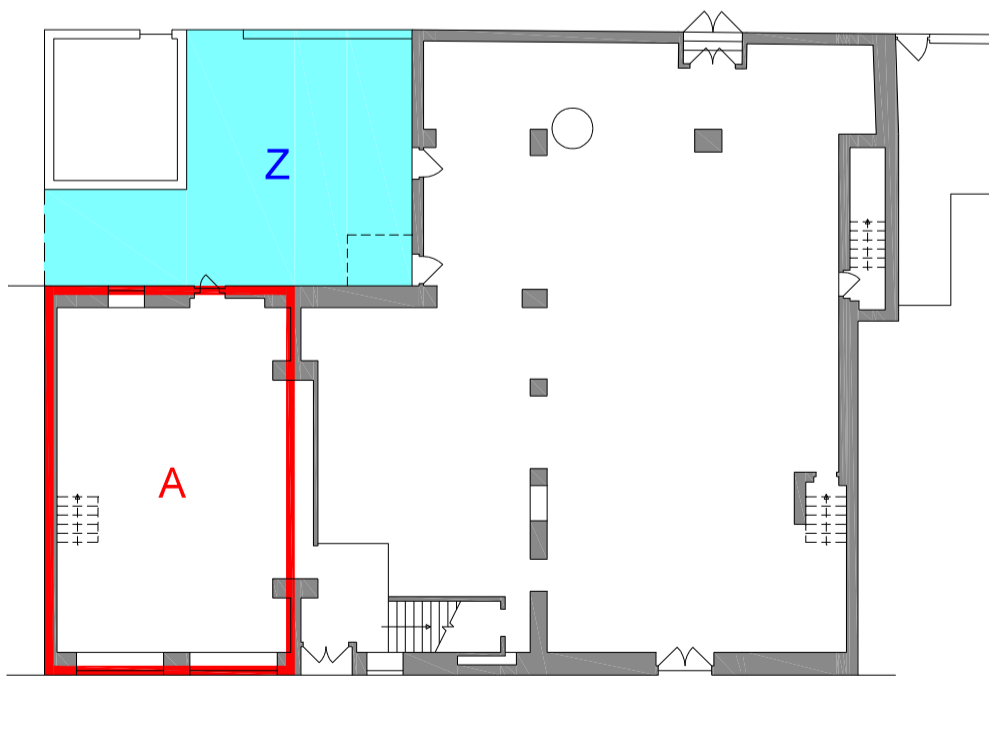


Ground Floor and Grounds

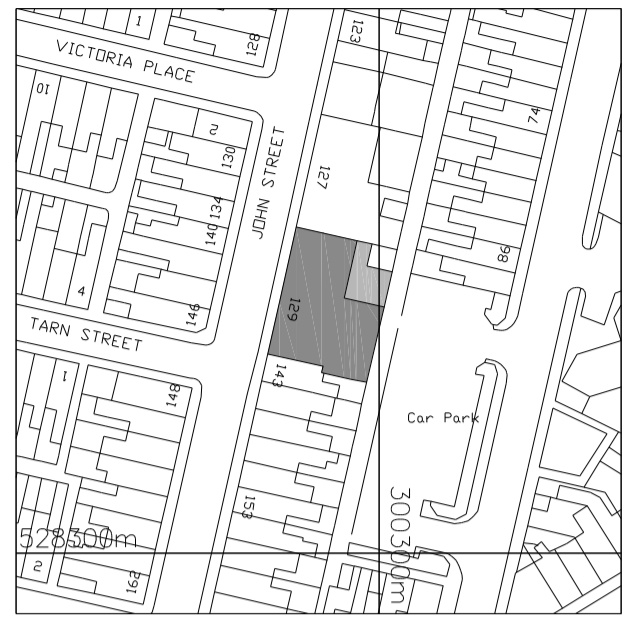

Location Map - Scale 1:1250

Ordnance Survey (c) Crown Copyright 2021. All rights reserved. Licence number 100046387

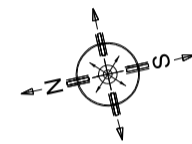

Scale 1:200  
As supplied for A3 printing (Scale bar 50mm precisely)

0 2 4 6 8 10  
metres

Key:



Extent Of Demise

For Identification Only: Shared Access

Version information:  
v1.0 - 17.06.2021 - First Issue

RedLinePlans.co.uk © 2021 0844 330 7526 Ref. 3164Lpr  
Any queries regarding this plan should in the first instance be referred back to Red Line Plans Ltd for clarification. Expected accuracy 30mm (1 sigma).  
Do not photocopy or reduce this plan as the scale may be affected.  
Written documentation may contain more precise descriptions of boundary positions.