



NORTH

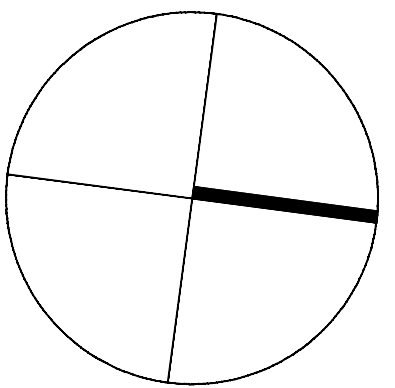

NOTES

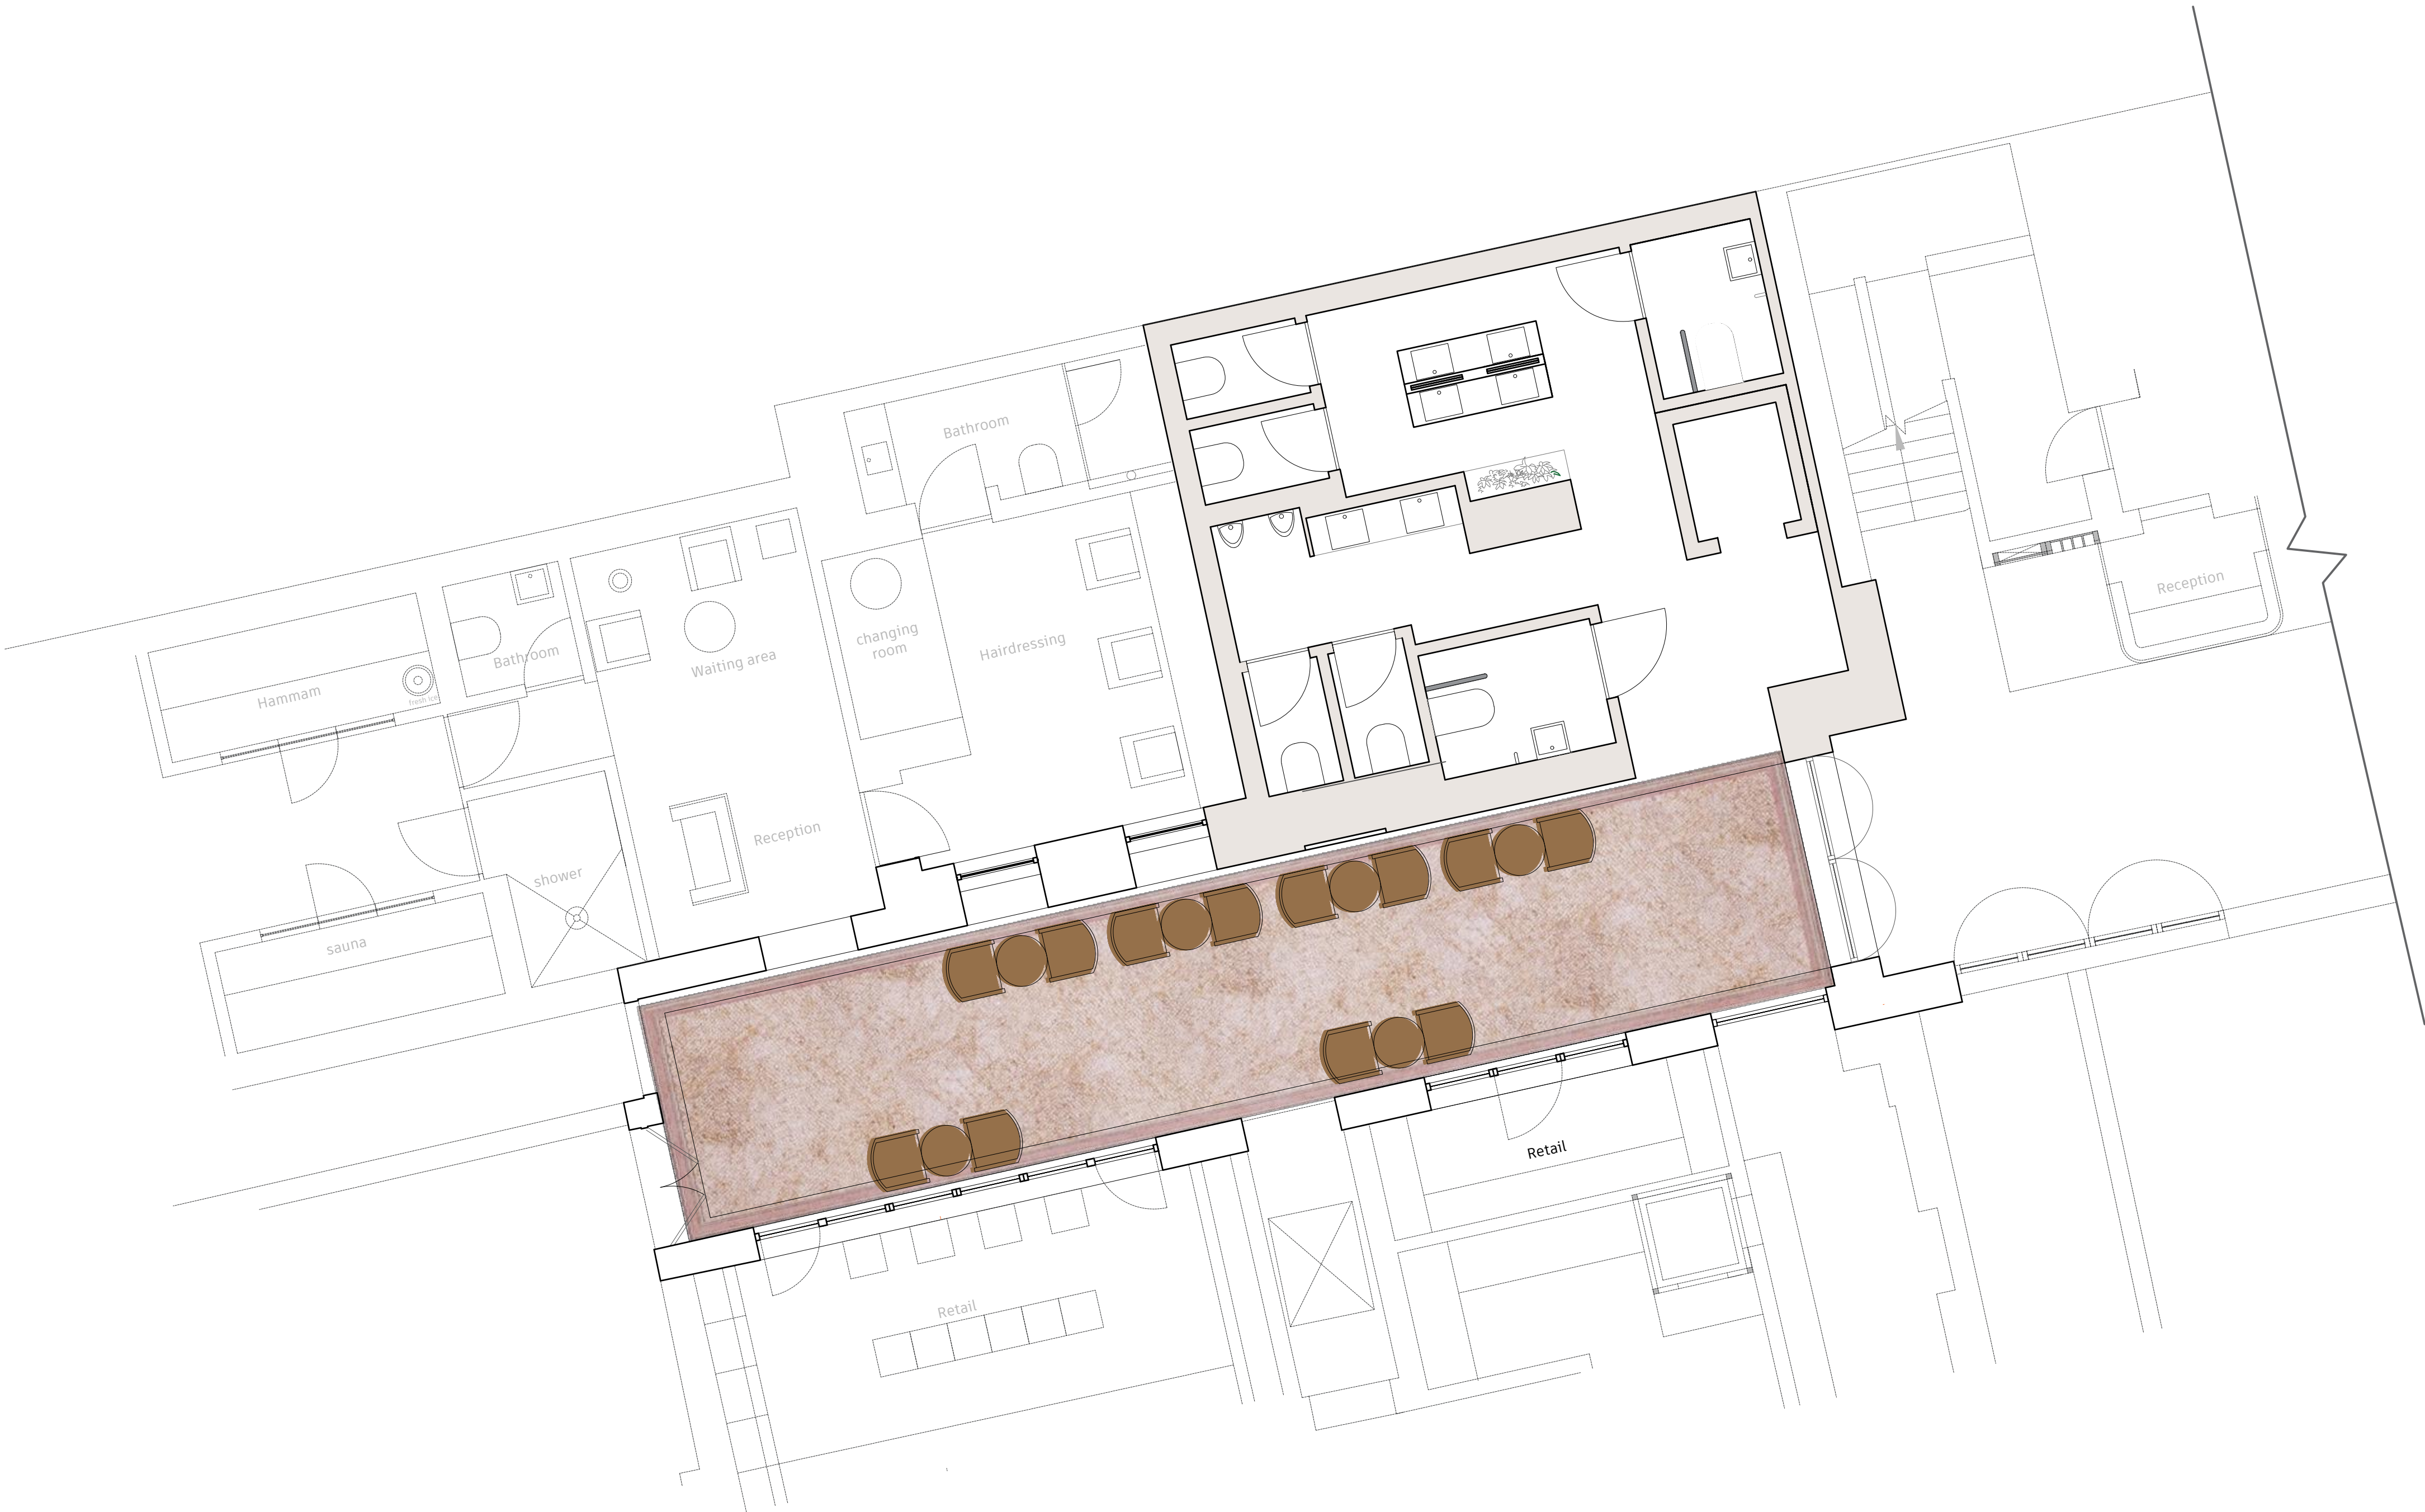

9

FLOORING PLAN

Scale: 1.50

OWNERSHIP NAME:			
PAYMAN HOLDINGS 5 Ltd			
15 Sherbourne Close, Camvridge, CB4,1RT 03334444324 ext. 1041			
PROJECT NAME:			
ROYAL HOTEL KETTERING			
SITE			
Market Place, Kettering, NN16 0AJ			
DRAWING TITLE			
Proposed Ground Floor Furniture Plan			
DRAWING STATUS			
Preliminary			
SCALE	DATE	DRAWN	CHECK
1:50 @A1		I.L M.J J.M S.R M. T.R J.J	
DWG NO.		REVISION	