


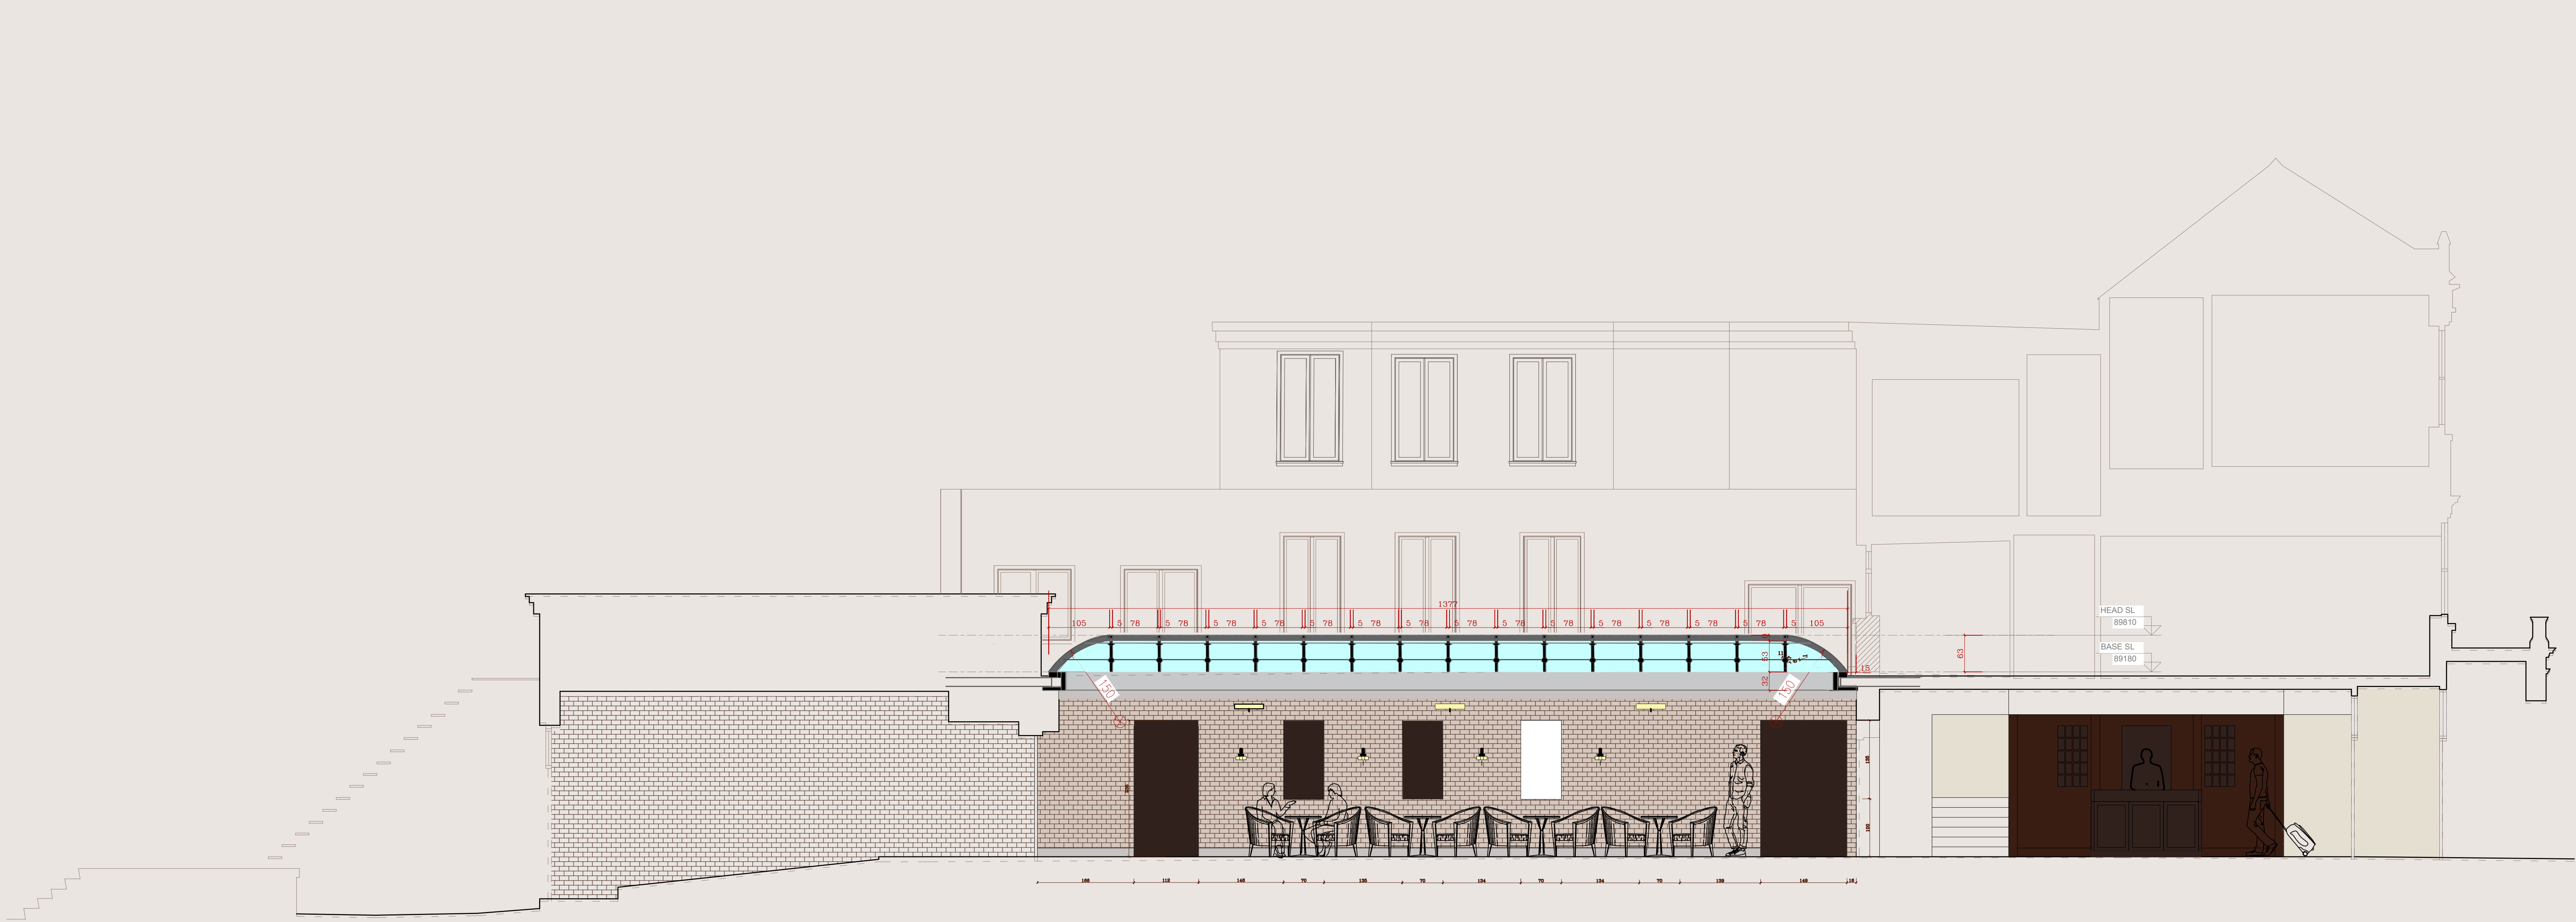

section -view- A_A



1

Section Views

PROPOSED

OWNERSHIP NAME:			
PAYMAN HOLDINGS 5 Ltd			
15 Sherbourne Close, Camvridge, CB4,1RT 03334444324 ext. 1041			
PROJECT NAME:			
ROYAL HOTEL KETTERING			
SITE			
Market Place, Kettering, NN16 0AJ			
DRAWING TITLE			
Section Views			
DRAWING STATUS			
Preliminary			
SCALE			
1:50 @A0			
DATE			
1.L M.J 1.M S.R M. T.R J.J			
DRAWN			
CHECK			
DWG NO.			
REVISION			