


Patricia Richardson
79 Westley Road
Acocks Green
Birmingham
B27 7UQ

13/06/2019

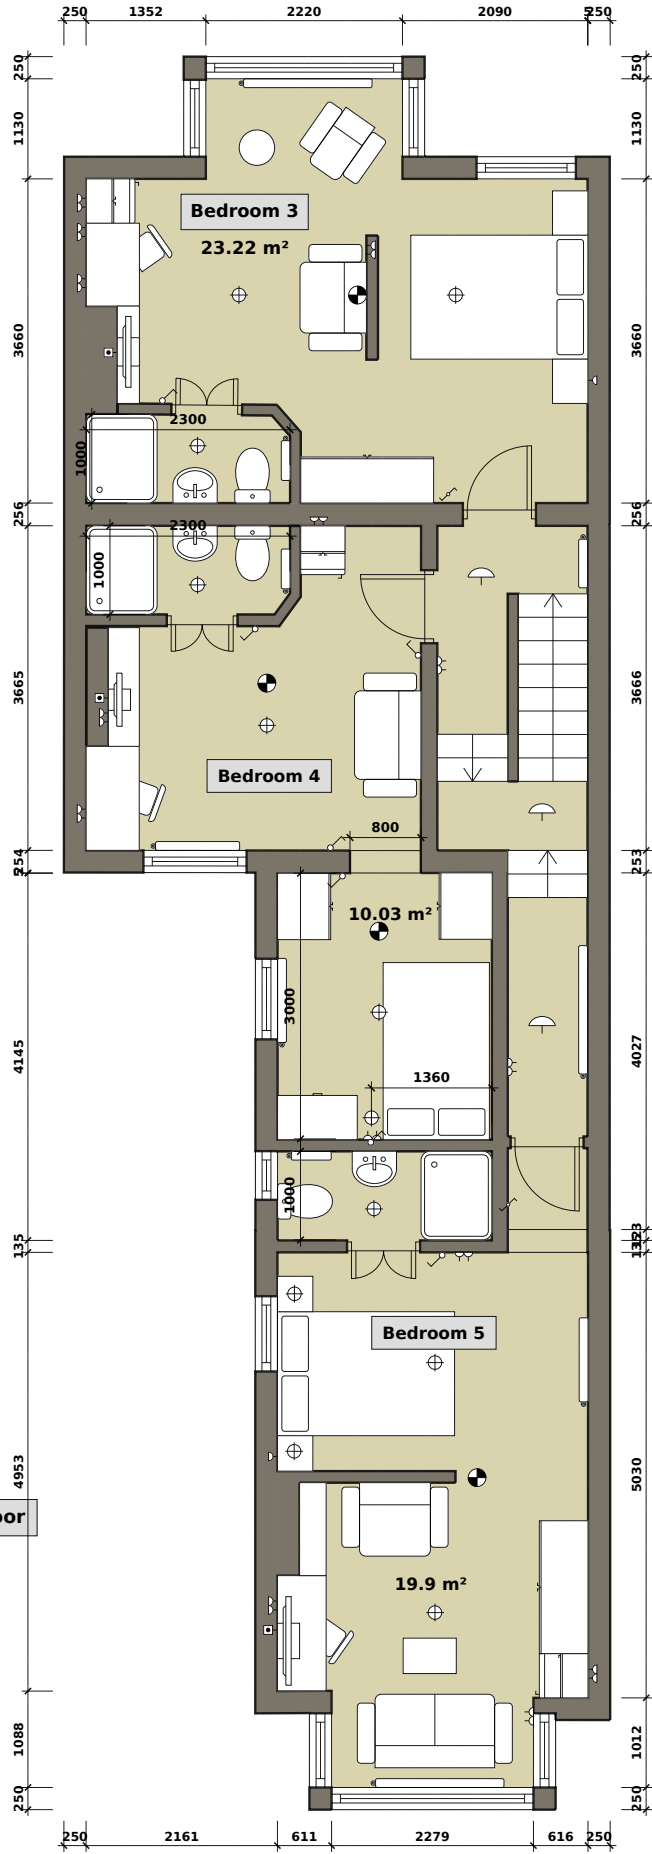

Annotation's as per the ground floor